

GENERAL NOTES

PLAN DIMENSIONS AND DETAILS RELATIVE TO THE STRUCTURE HAVE BEEN TAKEN FROM EXISTING PLANS AND ARE SUBJECT TO NOMINAL CONSTRUCTION VARIATIONS. IT SHALL BE THE CONTRACTOR'S RESPONSIBILITY TO VERIFY SUCH DIMENSIONS AND DETAILS IN THE FIELD AND MAKE THE NECESSARY APPROVED ADJUSTMENTS PRIOR TO CONSTRUCTION OR ORDERING OF MATERIALS. SUCH VARIATIONS SHALL NOT BE CAUSE FOR ADDITIONAL COMPENSATION FOR A CHANGE IN SCOPE OF WORK. HOWEVER, THE CONTRACTOR WILL BE PAID FOR THE QUANTITY ACTUALLY FURNISHED AT THE CONTRACT UNIT PRICE FOR THE WORK.



EXISTING REINFORCEMENT BARS EXTENDING INTO THE REMOVAL AREA SHALL BE CLEANED, STRAIGHTENED AND INCORPORATED INTO THE NEW CONSTRUCTION. ANY REINFORCEMENT BARS THAT ARE DAMAGED DURING REMOVAL SHALL BE REPLACED WITH AN APPROVED BAR SPLICER OR ANCHORAGE SYSTEM. COST INCLUDED WITH CONCRETE REMOVAL.

TOTAL BILL OF MATERIALS

ITEM	UNIT	QUANTITY	S. N. 058-0074	S. N. 058-0075
BITUMINOUS CONCRETE REMOVAL (DECK)	SQ. YD.	5,564.0	2,644.0	2,920.0
CONCRETE REMOVAL	CU. YD.	34.8	16.2	18.6
CONCRETE SUPERSTRUCTURE	CU. YD.	33.6	15.6	18.0
BRIDGE DECK GROOVING	SQ. YD.	3,549.0	1,676.0	1,873.0
ELASTOMERIC BEARING ASSEMBLY TYPE I	EACH	19.0	10.0	9.0
FURNISHING AND ERECTING STRUCTURAL STEEL	POUND	4,450.0	2,140.0	2,310.0
JACK AND REMOVE EXISTING BEARING	EACH	19.0	10.0	9.0
STRUCTURAL STEEL REPAIR	POUND	270.0	130.0	140.0
REINFORCEMENT BARS, EPOXY COATED	POUND	4,760.0	2,260.0	2,500.0
POLYMER CONCRETE	CU. FT.	18.2	8.6	9.6
SILICONE JOINT SEALER 2"	FOOT	263.1	124.5	138.6
BRIDGE DECK MICROSILICA CONCRETE OVERLAY 2 1/4"	SQ. YD.	3,667.0	1,735.0	1,932.0
BAR SPLICERS	EACH	50.0	25.0	25.0
BRIDGE DECK HYDRO-SCARIFICATION	SQ. YD.	3,667.0	1,735.0	1,932.0
DECK SLAB REPAIR (FULL DEPTH, TYPE I)	SQ. YD.	3.0	2.0	1.0
DECK SLAB REPAIR (FULL DEPTH, TYPE II)	SQ. YD.	144.0	96.0	48.0
PROTECTIVE SHIELD	SQ. YD.	1356.0	644.0	712.0

F.A.I. RTE.	SECTION	COUNTY	TOTAL SHEETS	SHEET NO.
72		MACON	135	96

•(58-62,58-62-1,58-63)RS
 CONTRACT NO. 90879
SHEET 1 of 16

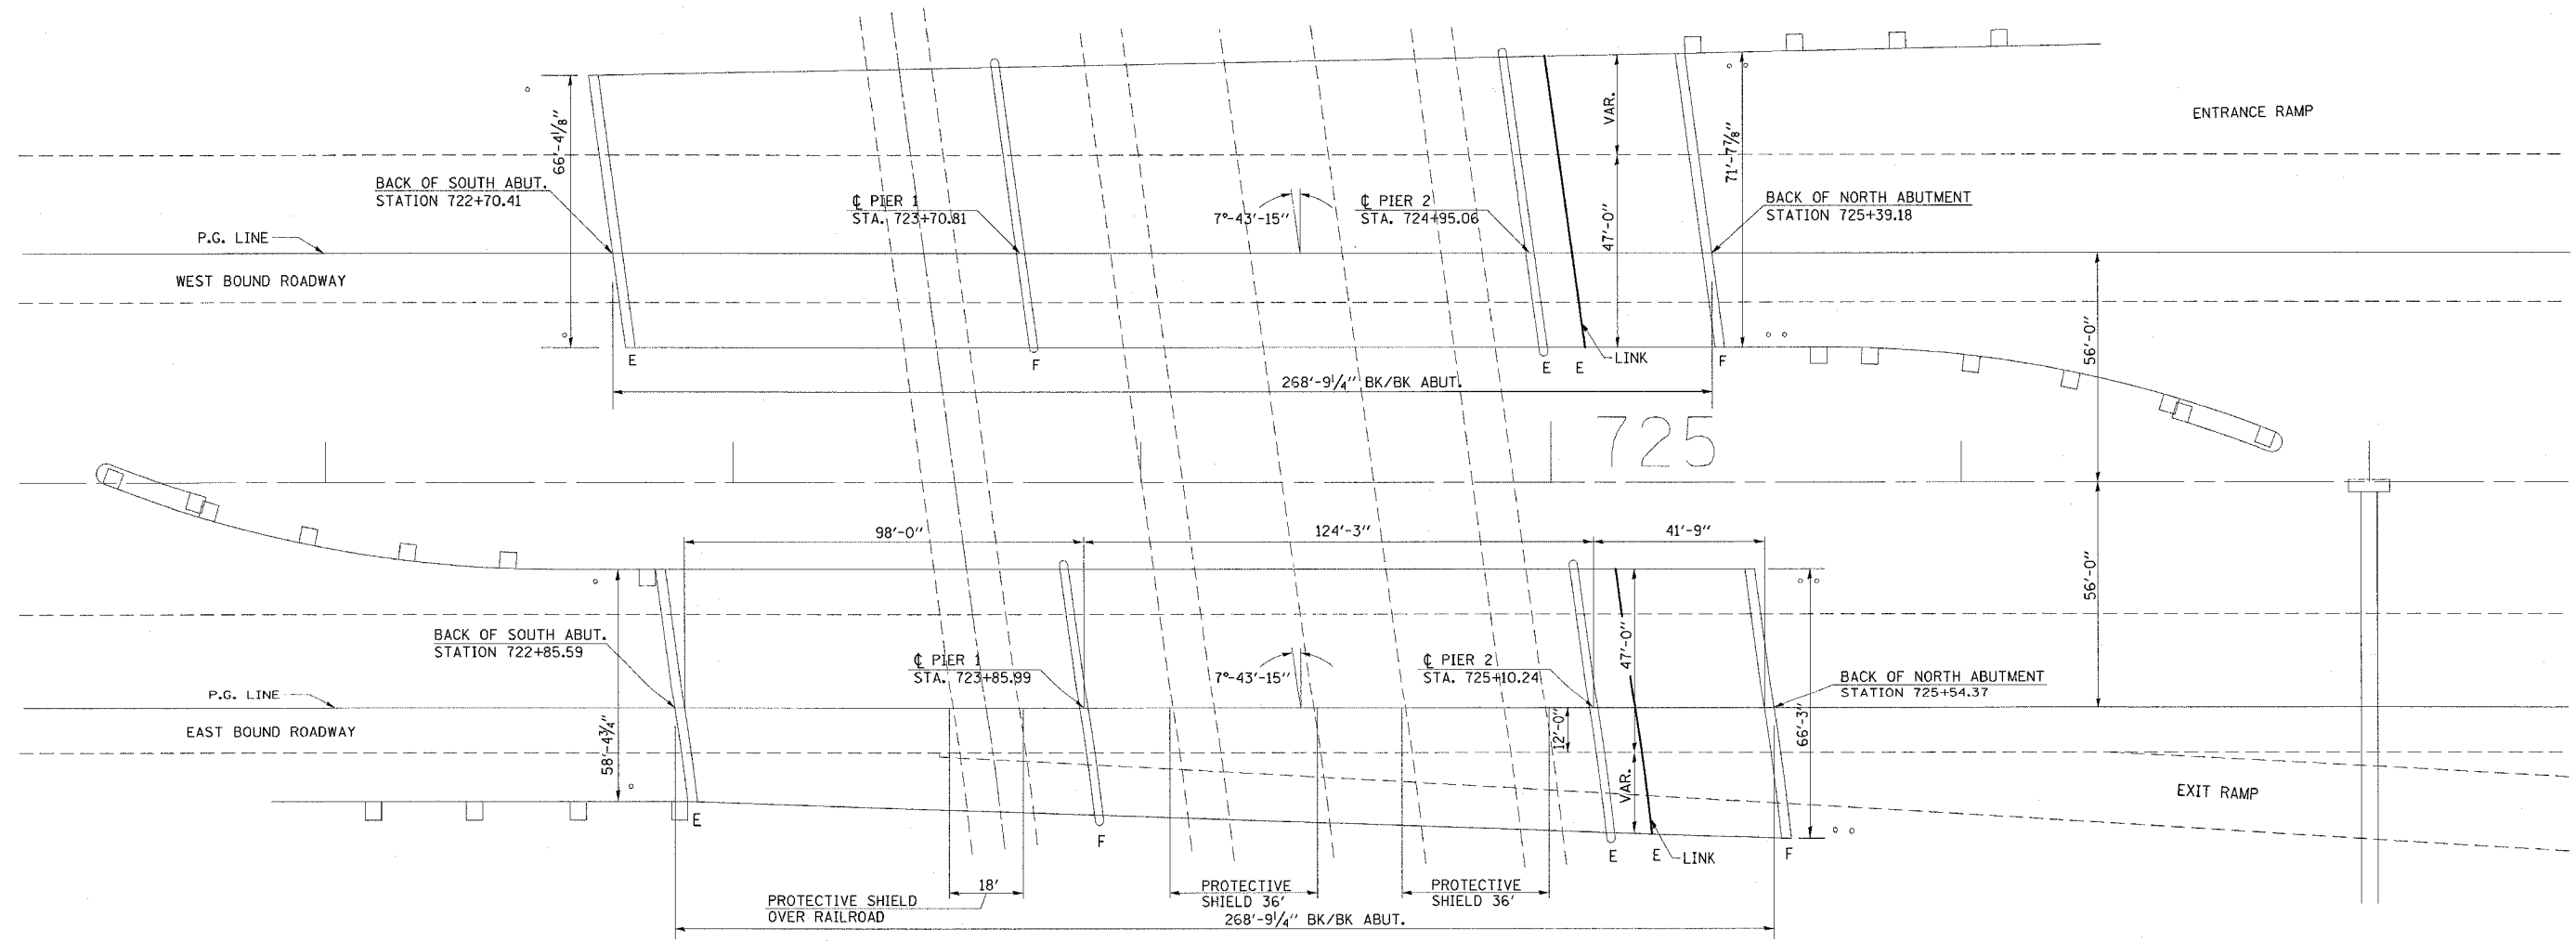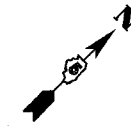

PLAN VIEW
 S.N. 058-0074 E.B.
 S.N. 058-0075 W.B.

GENERAL PLAN
 F.A.I. ROUTE 72 SEC. 58-63HVB
 MACON COUNTY
 S.N. 058-0074 & S.N. 058-0075