


| F.A.I. RTE. | SECTION | COUNTY | TOTAL SHEETS | SHEET NO. |
|-------------|---------|--------|--------------|-----------|
| 72          |         | MACON  | 135          | 124       |

(58-62,58-62-1,58-63)RS  
CONTRACT NO. 90879

### TYPICAL APPLICATIONS OF PAVEMENT MARKINGS AND MARKERS

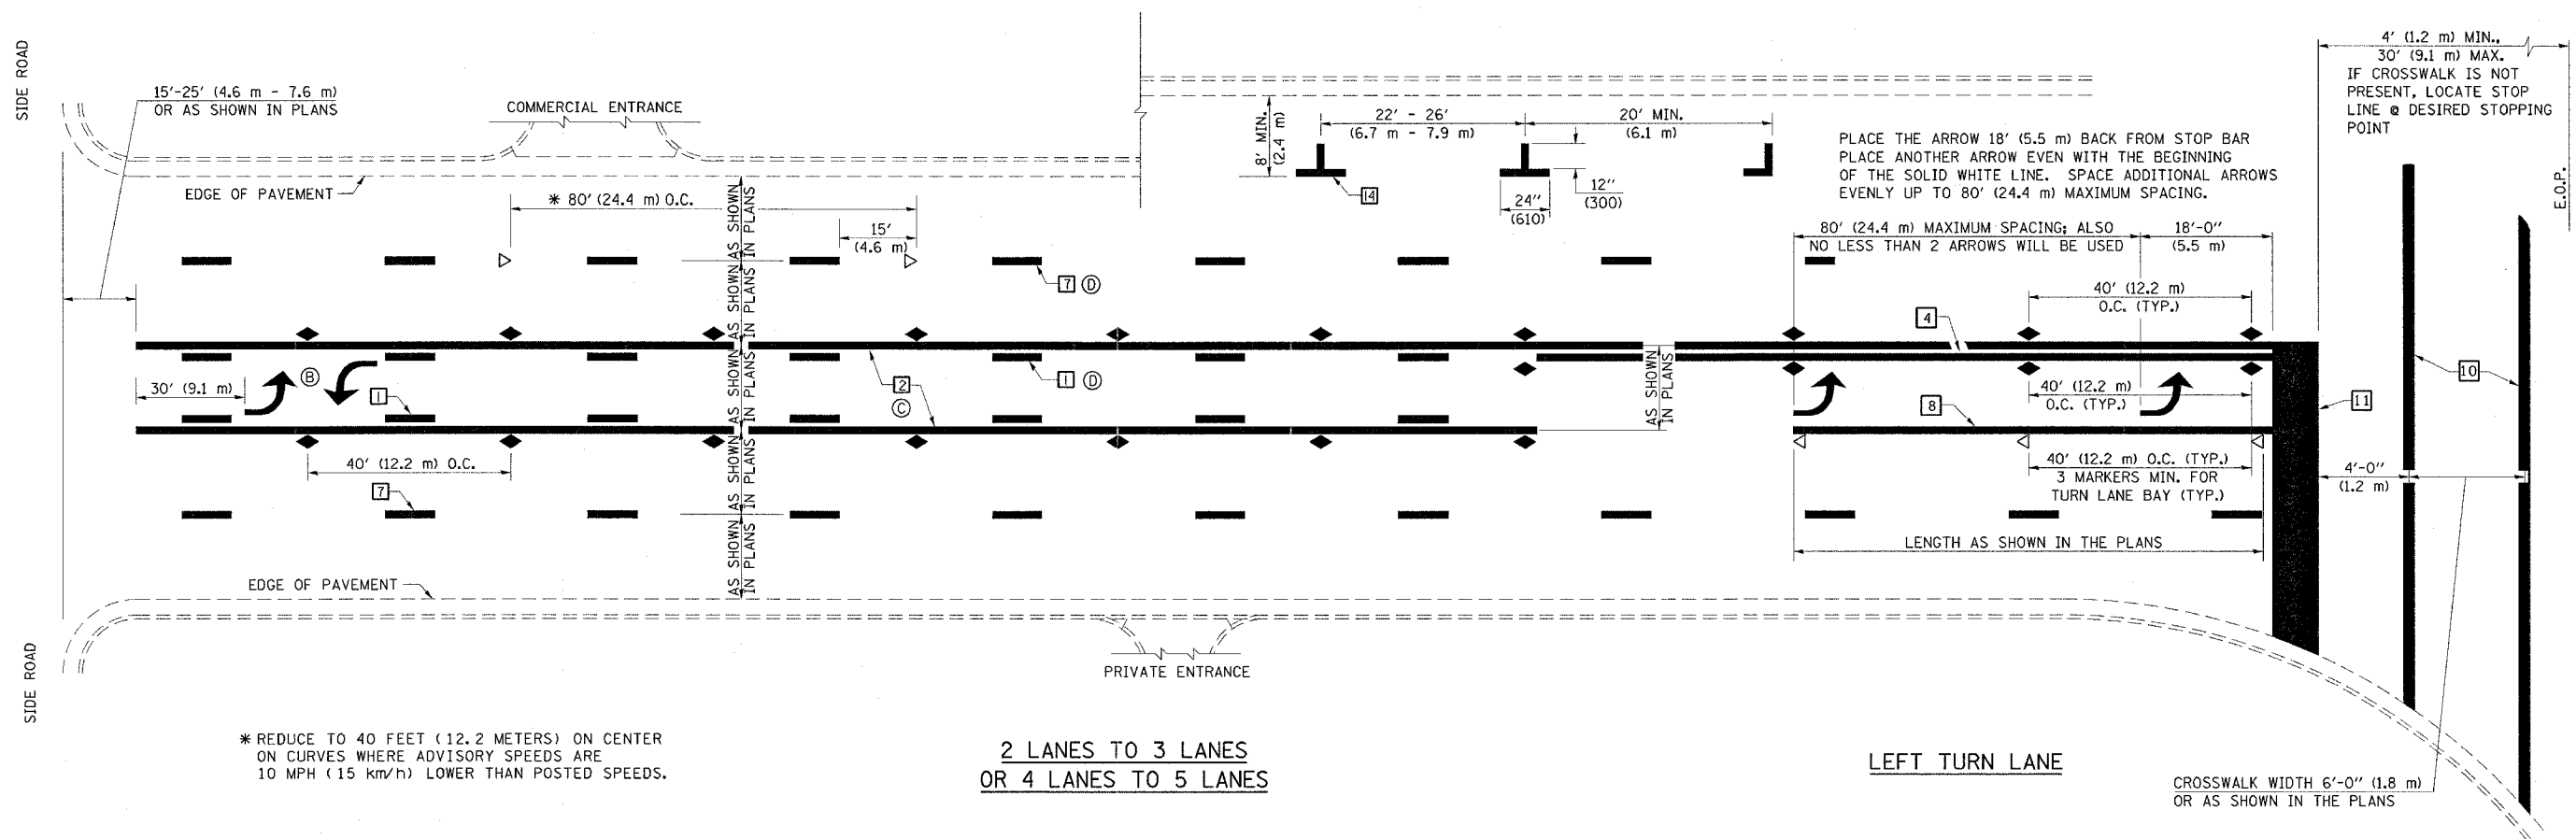

SHEET 2 OF 3

| DESIGNED | NAME   | DATE | REVISIONS         |
|----------|--------|------|-------------------|
| J.M.H.   | 5/85   | 6/88 | NAME              |
| FMS      | 6/85   | 6/88 | GEOMETRICS/K.A.G. |
| CDD NO.  | F-5.25 |      | K.A.G.            |

ALL DIMENSIONS ARE IN INCHES (MILLIMETERS) UNLESS OTHERWISE SHOWN.