


* 58-62.58-62-1.58-63JRS
CONTRACT NO. 90879

F.A.I. RTE.	SECTION	COUNTY	TOTAL SHEETS	SHEET NO.
72	.	MACON	135	128
STA. 833+35.00 TO STA. 833+65.00				
FED. ROAD DIST. NO.			ILLINOIS FED. AID PROJECT	

058-0076

DATE	
BY	
FINAL SURVEY	SURVEYED
NOTE BOOK	PLOTTED
NO.	TEMPLATE
	AREAS CHECKED

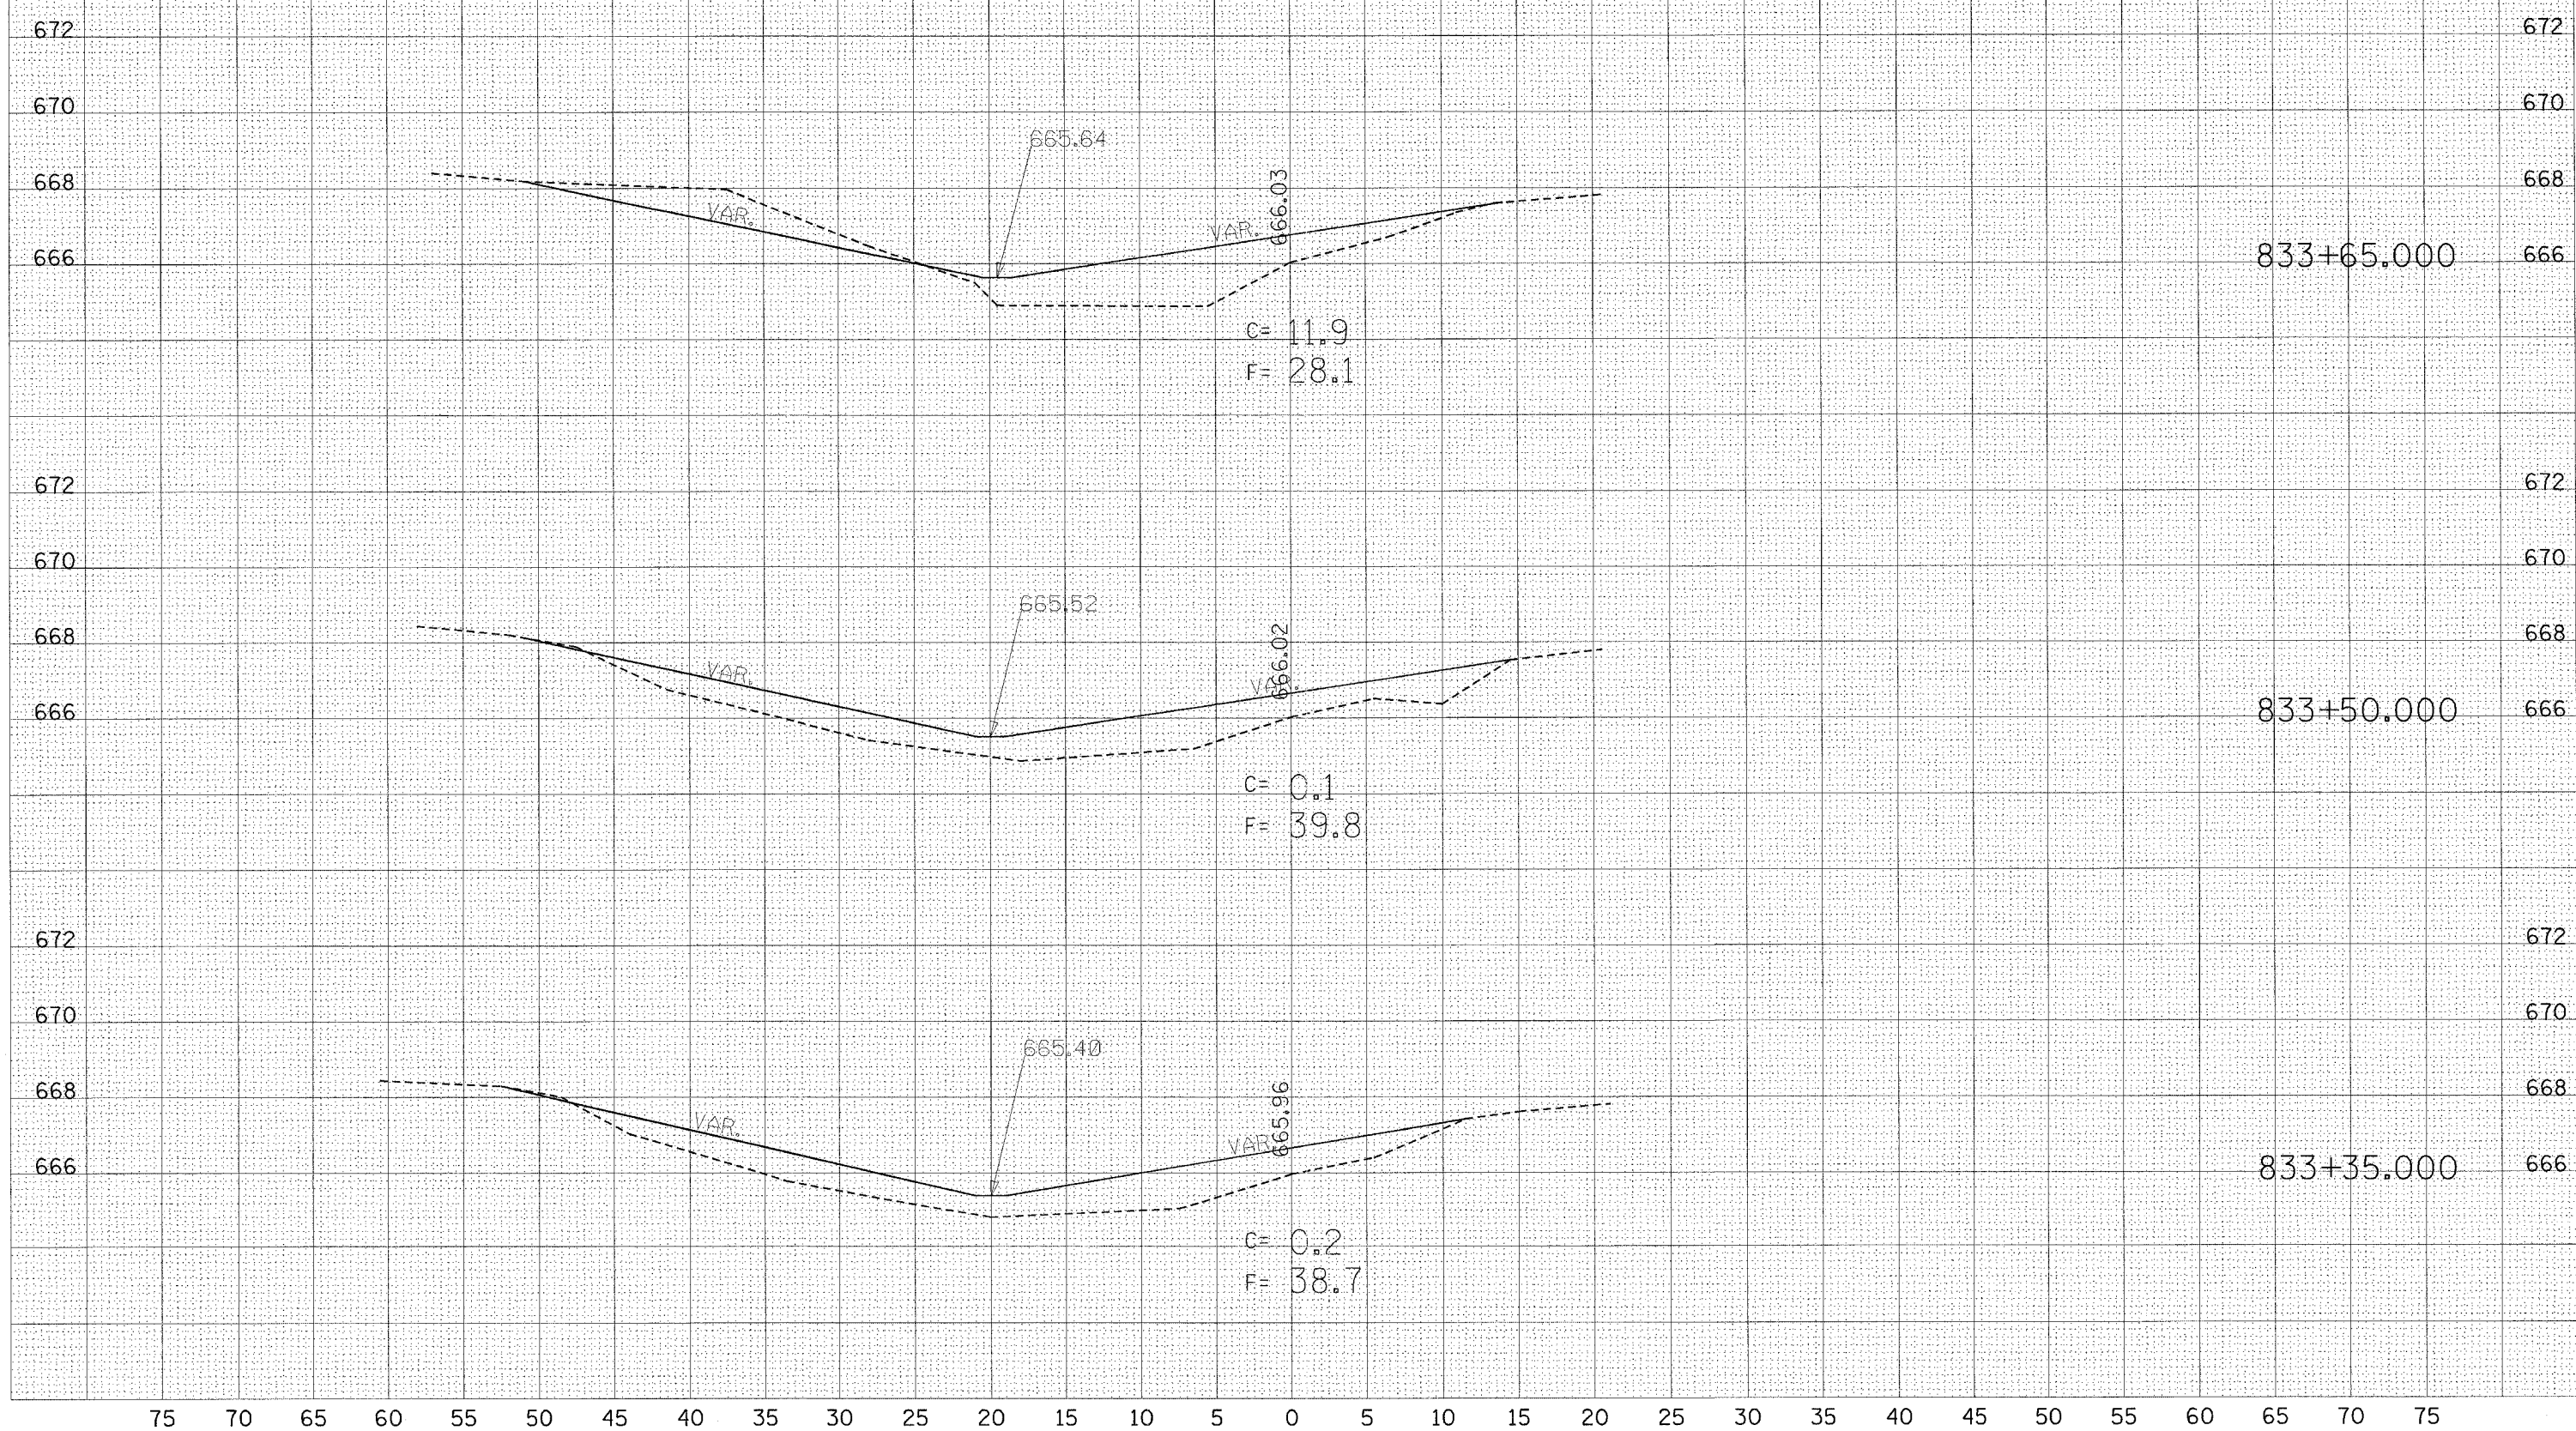

DATE	
BY	
ORIGINAL SURVEY	SURVEYED
NOTE BOOK	PLOTTED
NO.	TEMPLATE
	AREAS CHECKED