


158-62.58-62-1.58-63)RS  
CONTRACT NO. 90879

F.A.I. RTE.	SECTION	COUNTY	TOTAL SHEETS	SHEET NO.
72	•	MACON	135	129
STA. 833+80.00		TO STA. 834+10.00		
FED. ROAD DIST. NO.		ILLINOIS FED. AID PROJECT		

058-0076

DATE	
BY	
FINAL SURVEY	
TEMPLATE	
NOTE BOOK	
AREAS CHECKED	
NO.	

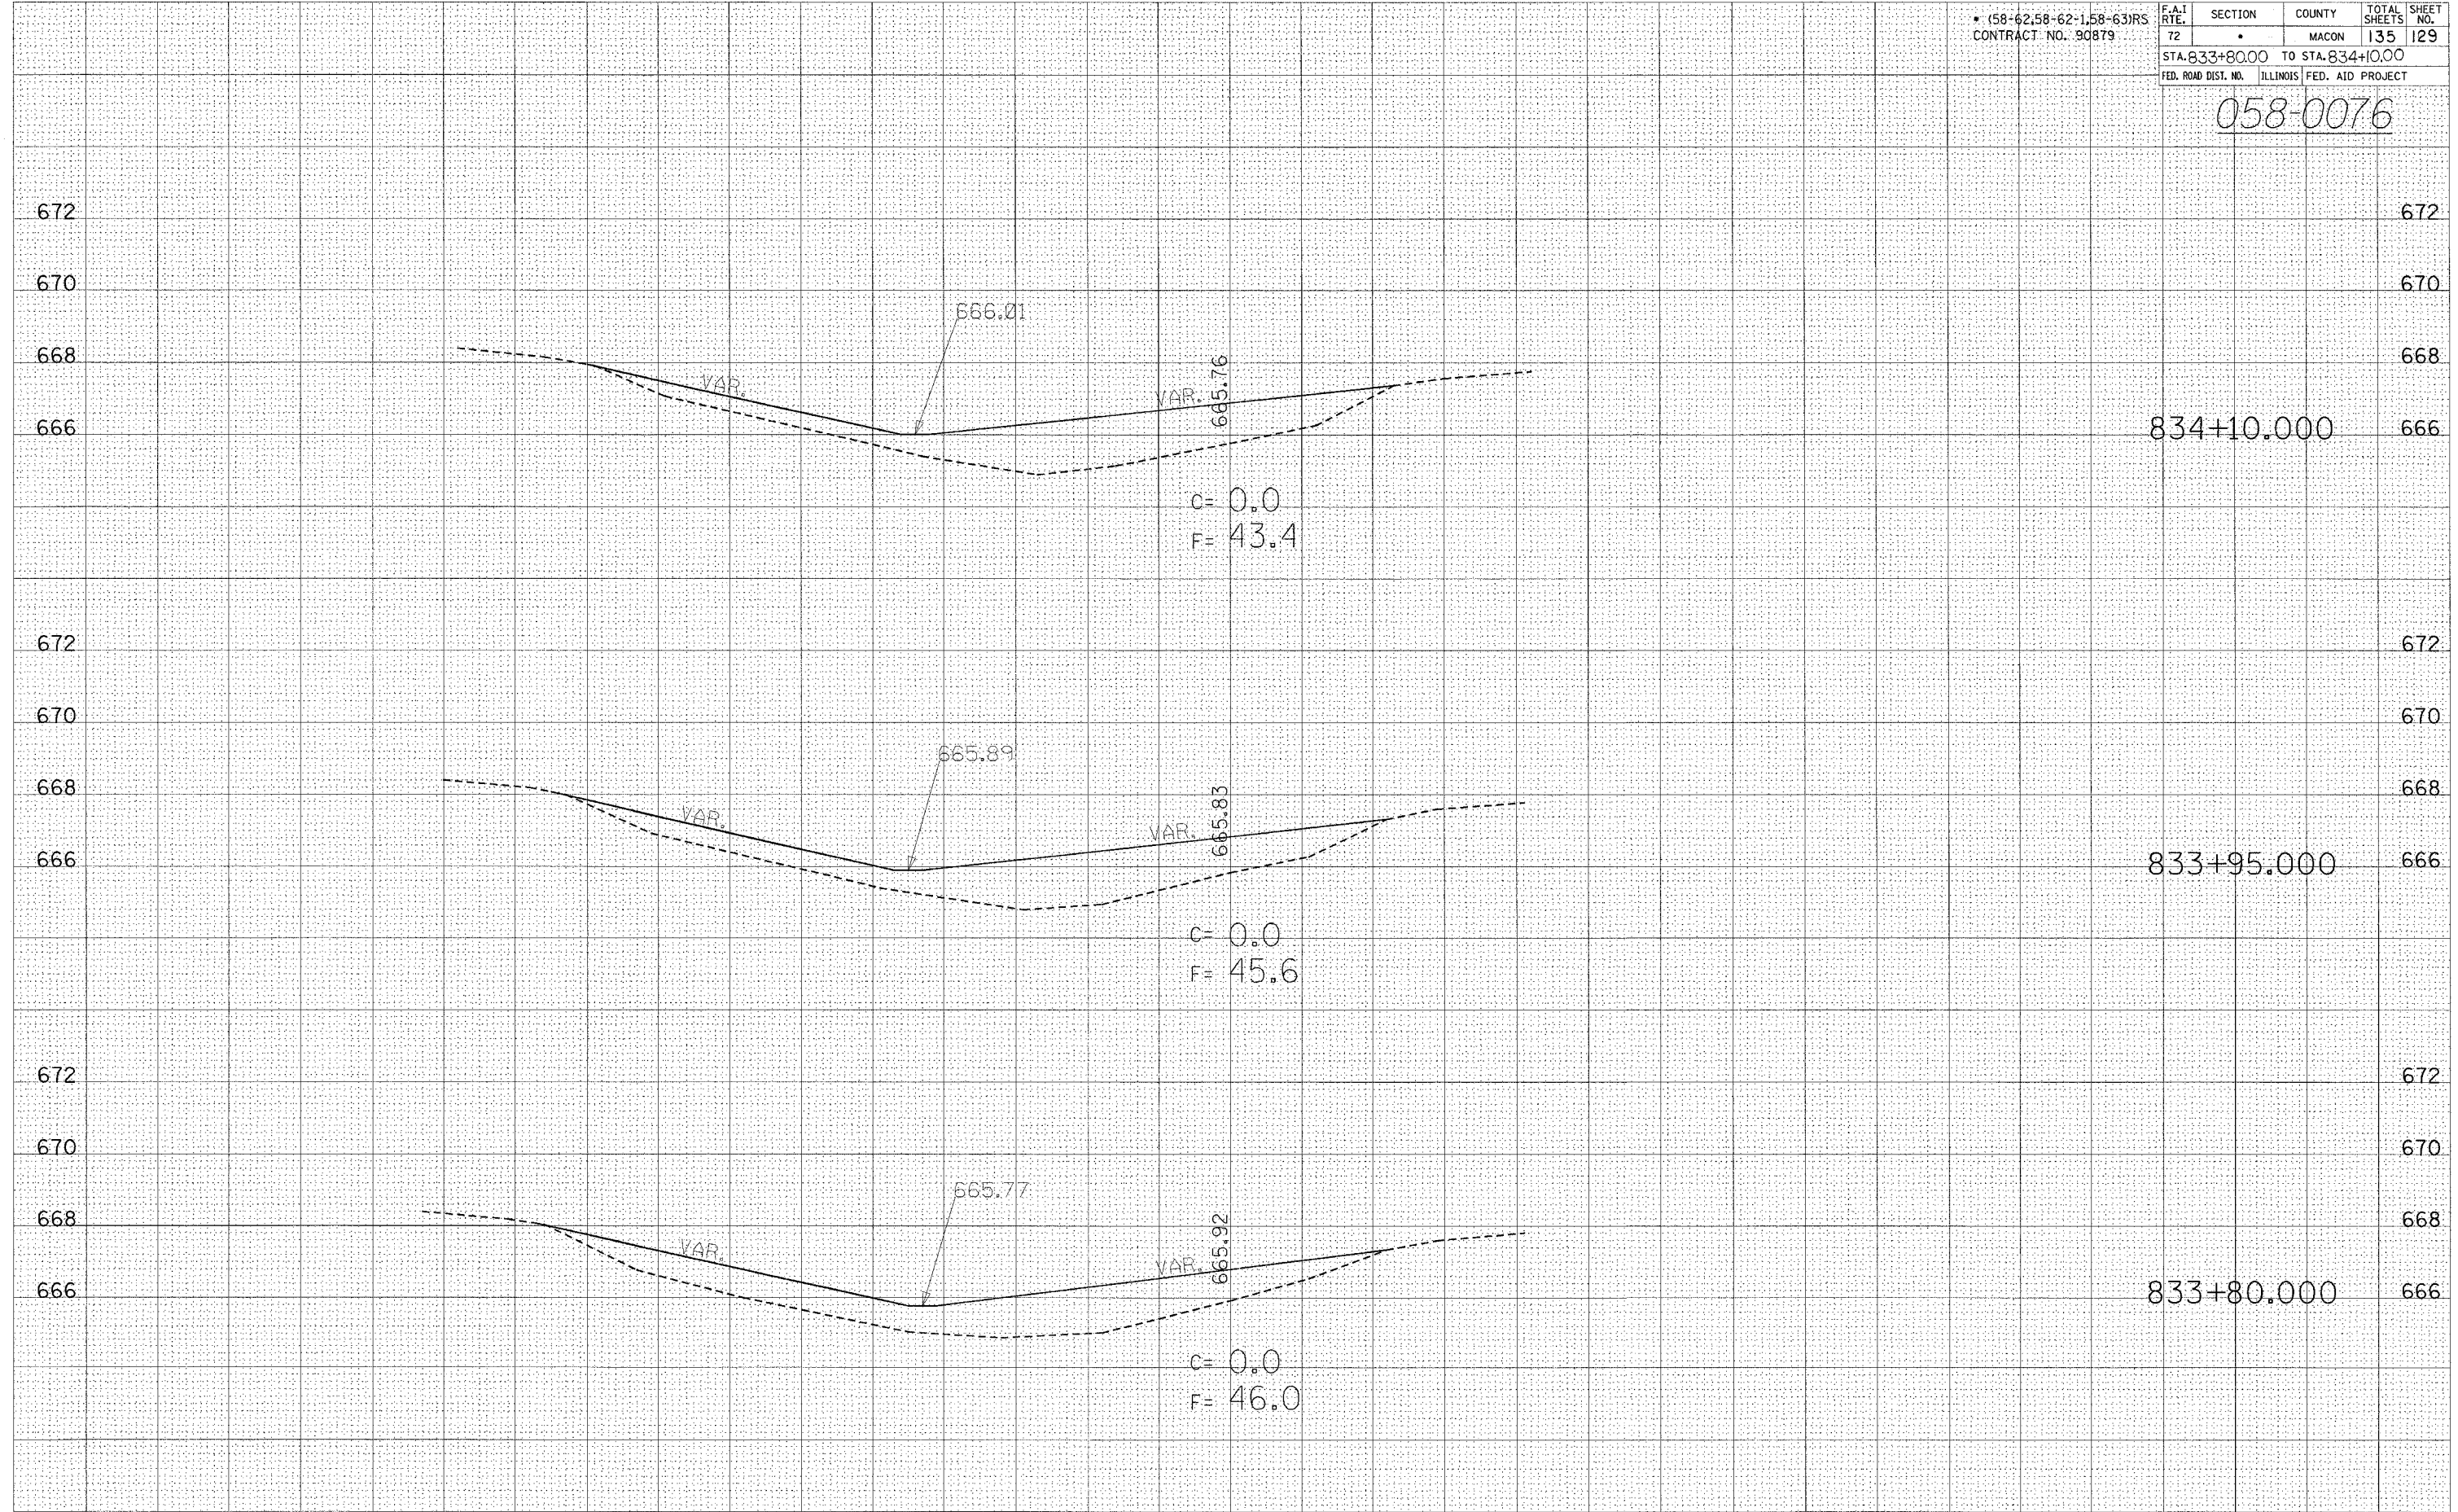

DATE	
BY	
ORIGINAL SURVEY	
TEMPLATE	
NOTE BOOK	
AREAS CHECKED	
NO.	