


75 70 65 60 55 50 45 40 35 30 25 20 15 10 5 0 5 10 15 20 25 30 35 40 45 50 55 60 65 70 75

* (58-62,58-62-1,58-63)RS		F.A.1	SECTION	COUNTY	TOTAL SHEETS	SHEET NO.
CONTRACT NO. 90879		72	•	MACON	135	135
STA. 836+5500 TO STA. 837+0000						672
FED. ROAD DIST. NO.		ILLINOIS		FED. AID PROJECT		

058-0076

DATE	
BY	
SURVEYED	
PLOTTED	
TEMPLATE	
AREAS CHECKED	
FINAL SURVEY	
NOTE BOOK	
NO.	

DATE	
BY	
SURVEYED	
PLOTTED	
TEMPLATE	
AREAS CHECKED	
ORIGINAL SURVEY	
NOTE BOOK	
NO.	

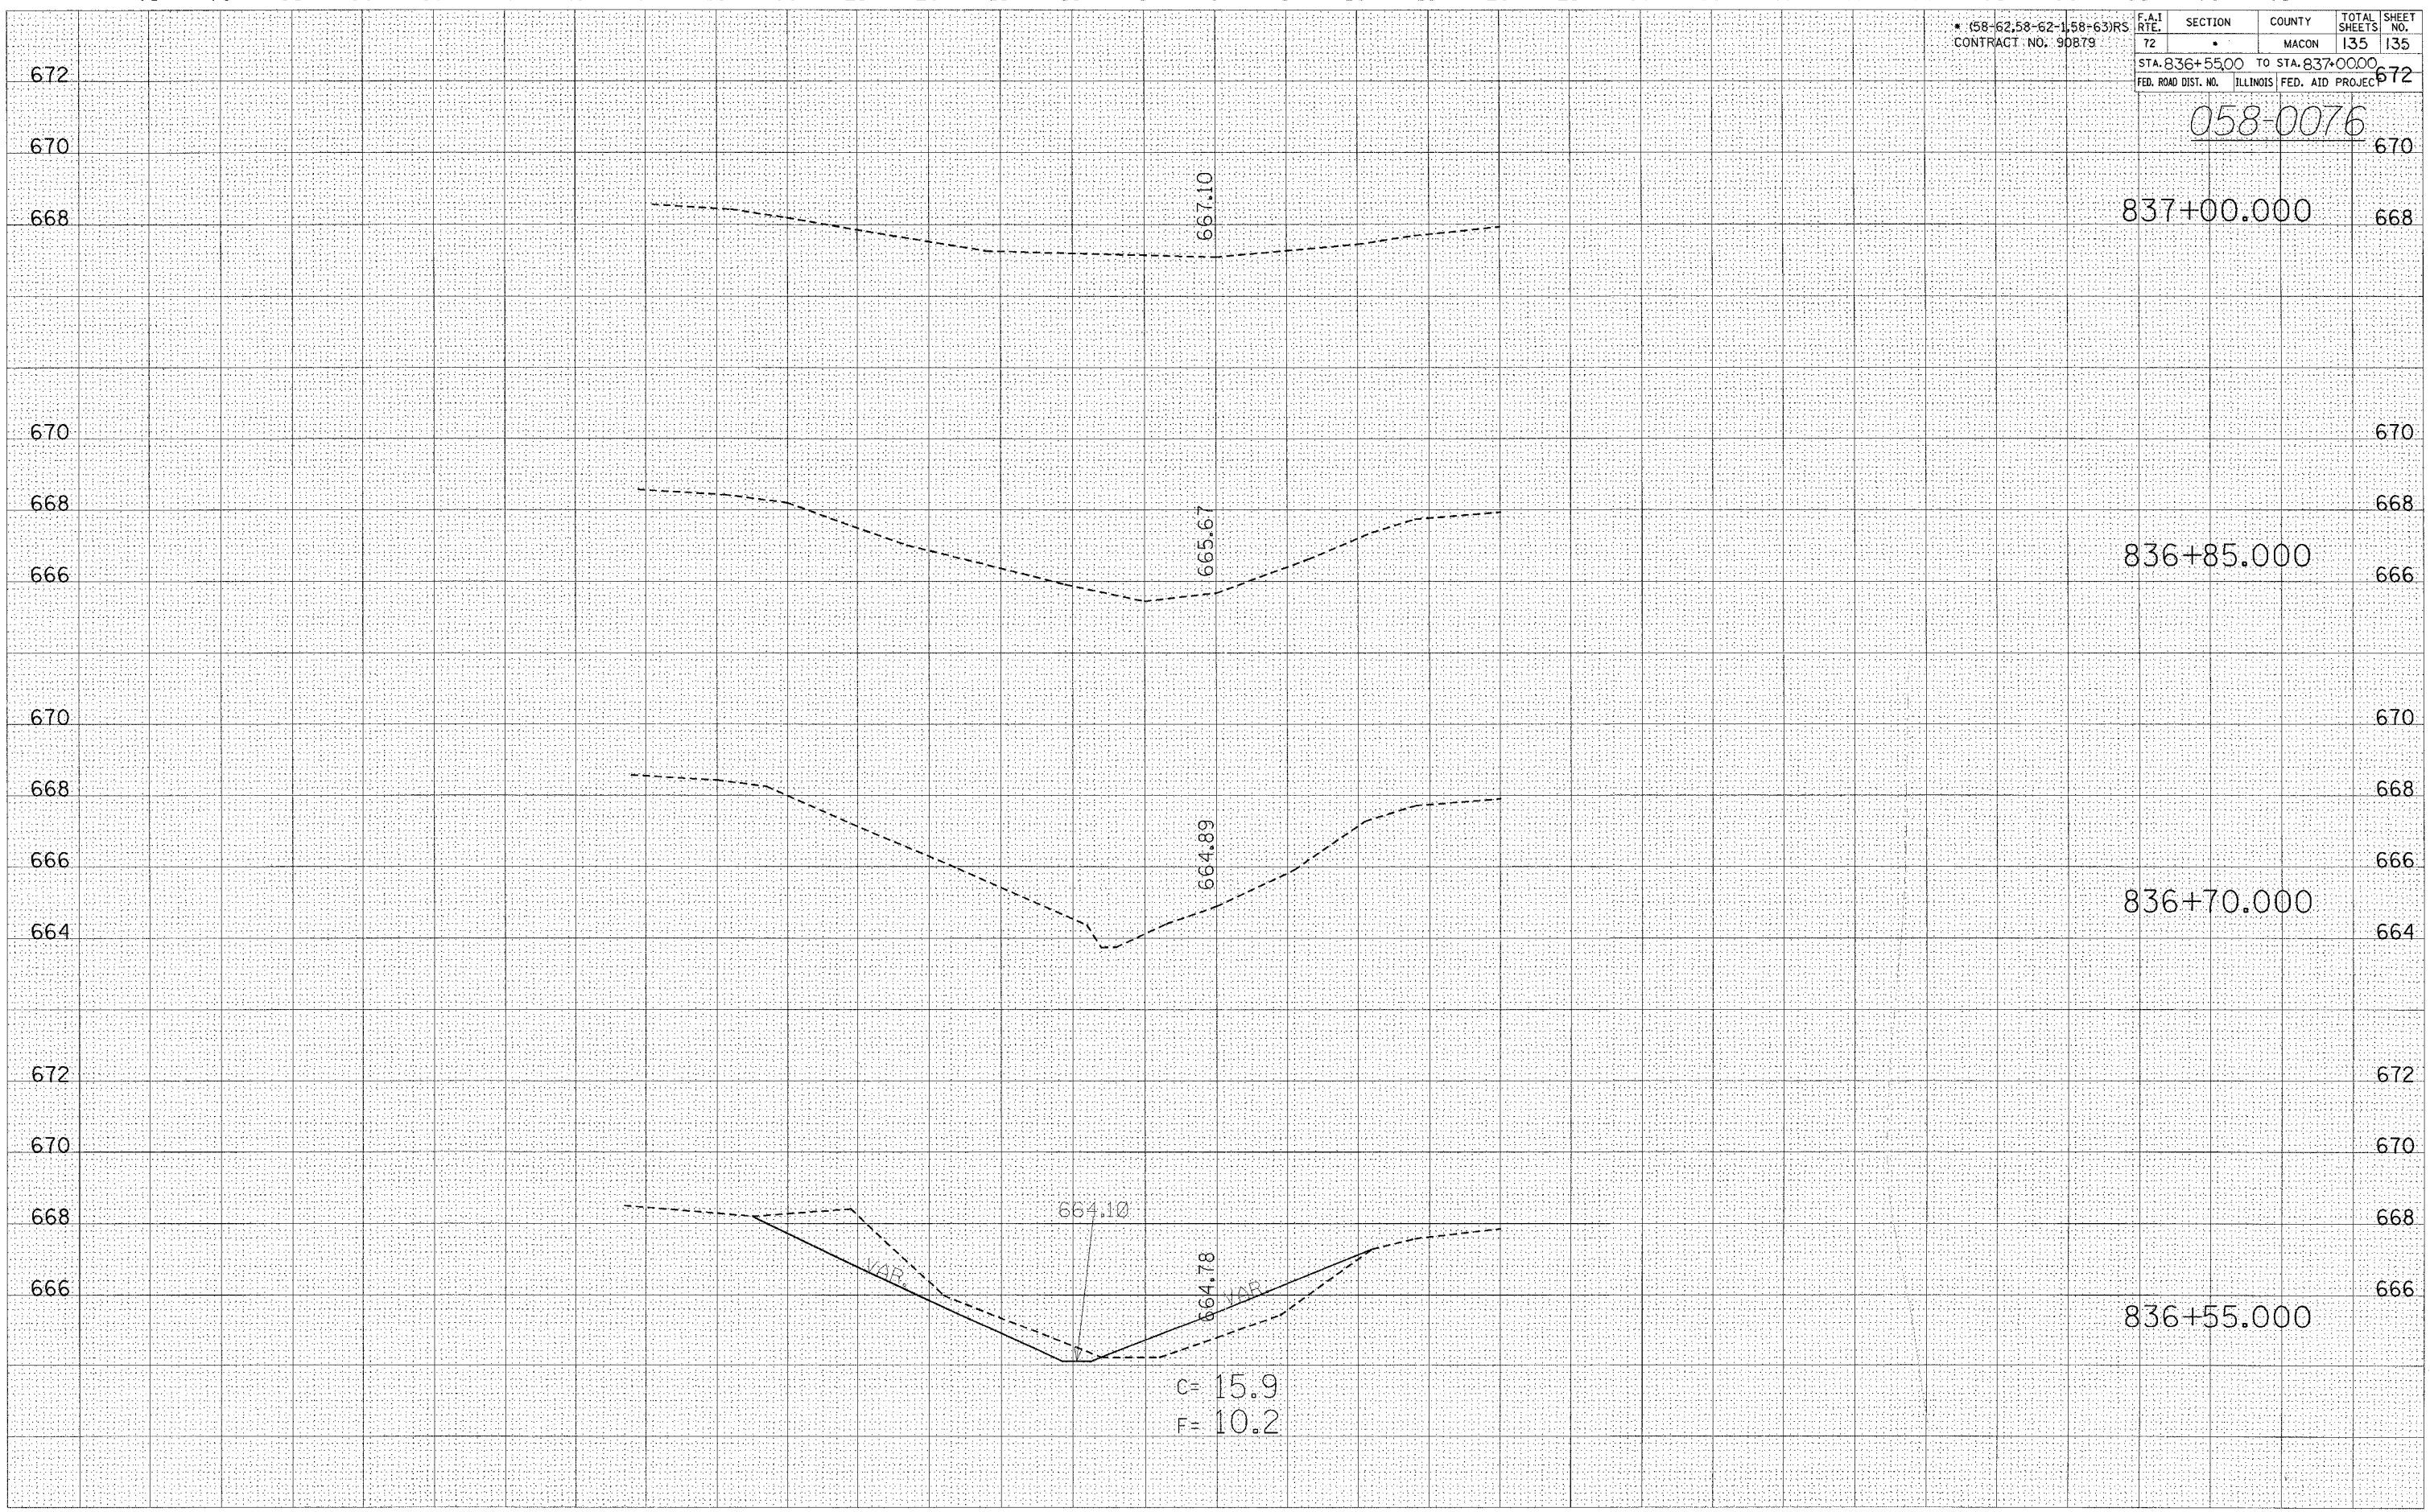

837+00.000

836+85.000

836+70.000

836+55.000

C= 15.9  
F= 10.2

75 70 65 60 55 50 45 40 35 30 25 20 15 10 5 0 5 10 15 20 25 30 35 40 45 50 55 60 65 70 75