

FAP ROUTE	SECTION	COUNTY	TOTAL SHEETS	SHEET NO.
320		MACON	51	1

(126X)RS-1&135[(R)RS&(BR-1)BR]

CONTRACT NO. 90926

D-95-017-98

STATE OF ILLINOIS
DEPARTMENT OF TRANSPORTATION


DIVISION OF HIGHWAYS

PLANS FOR PROPOSED
HIGHWAY IMPROVEMENT

F.A.P. ROUTE 320 (IL-48)
SECTION (126X)RS-1&135[(R)RS&(BR-1)BR]
MACON COUNTY
PROJECT NHF-0320(028)

C-95-017-98

3P RESURFACING

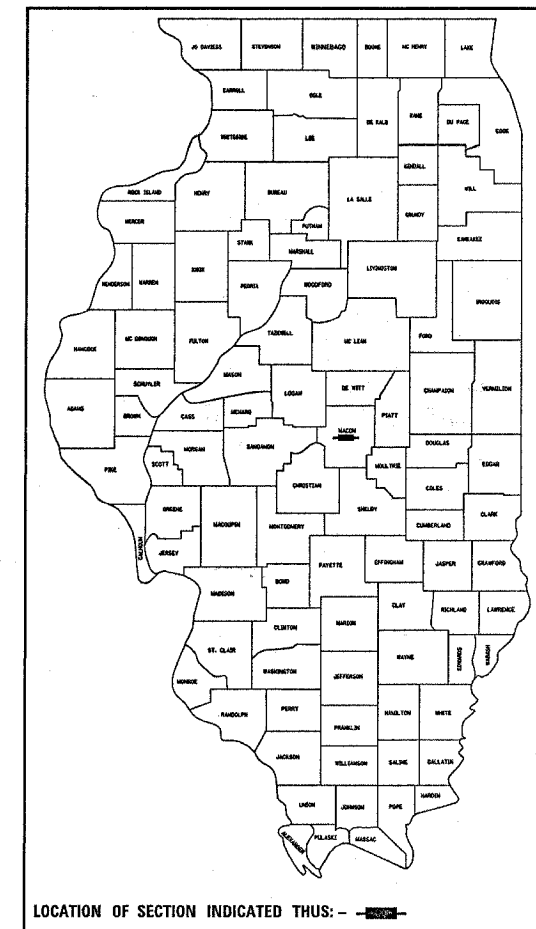


FOR INDEX OF SHEETS, SEE SHEET NO. 2
FOR SUMMARY OF QUANTITIES, SEE SHEET NO. 4

DESIGNED BY: WOODFORD FITZJARRALD (217)465-4181

PROJECT ENGINEER: KENSIL GARNETT

SQUAD LEADER: CORY SHEEHY

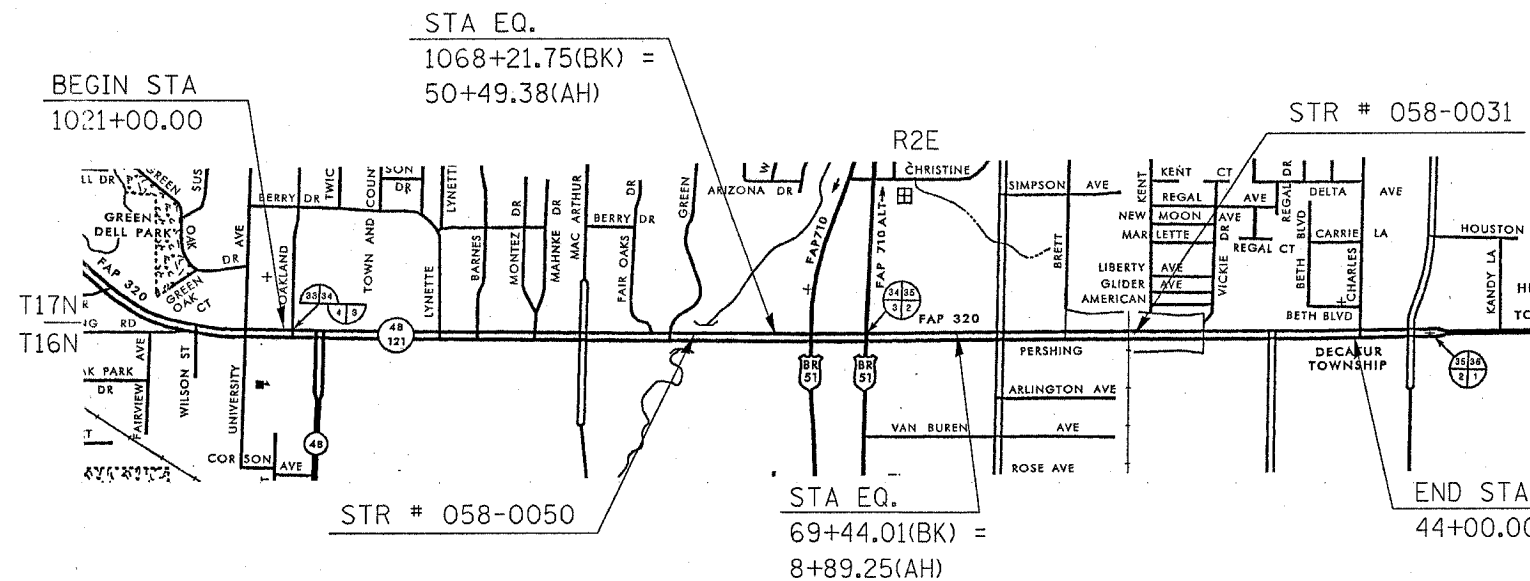

LEG	ADT (2002)
OAKLAND AVE. TO BARNES ST.	19,900
BARNES ST. TO MAIN ST.	24,400
MAIN ST. TO CHARLES ST.	29,800

FUNCTIONAL CLASSIFICATION:
OTHER PRINCIPAL ARTERIAL

DESIGN DESIGNATION
NA

CONTRACT NO. 90926

TOTAL LENGTH OF SECTION & PROJECT = 10127.13 FEET = 1.918 MILES
NET LENGTH OF SECTION & PROJECT = 10127.13 FEET = 1.918 MILES

STATE OF ILLINOIS
DEPARTMENT OF TRANSPORTATION
DIVISION OF HIGHWAYS

SUBMITTED 12/11/04

DEPUTY DIRECTOR OF HIGHWAYS, REGION THREE ENGINEER
*Joseph G...
February 4, 2005*

ENGINEER OF DESIGN AND ENVIRONMENT
*Mike...
February 4, 2005*

DIRECTOR OF HIGHWAYS, CHIEF ENGINEER
*Victor Mad...
February 4, 2005*

FOR UNDERGROUND UTILITY
LOCATIONS CALL
TOLL FREE J.U.L.I.E. TELEPHONE NO.
1-800-892-0123
HICKORY POINT TOWNSHIP

PRINTED BY AUTHORITY OF THE STATE OF ILLINOIS