


F.A.P. NO.	SECTION	COUNTY	TOTAL SHEETS	SHEET NO.
320		MACON	51	8

(126)RS-1&135(R)RS&(BR-1)BR  
 CONTRACT NO. 90926

### EXISTING TYPICAL CROSS SECTION

STATION 12+59.73 TO STATION 18+66.50

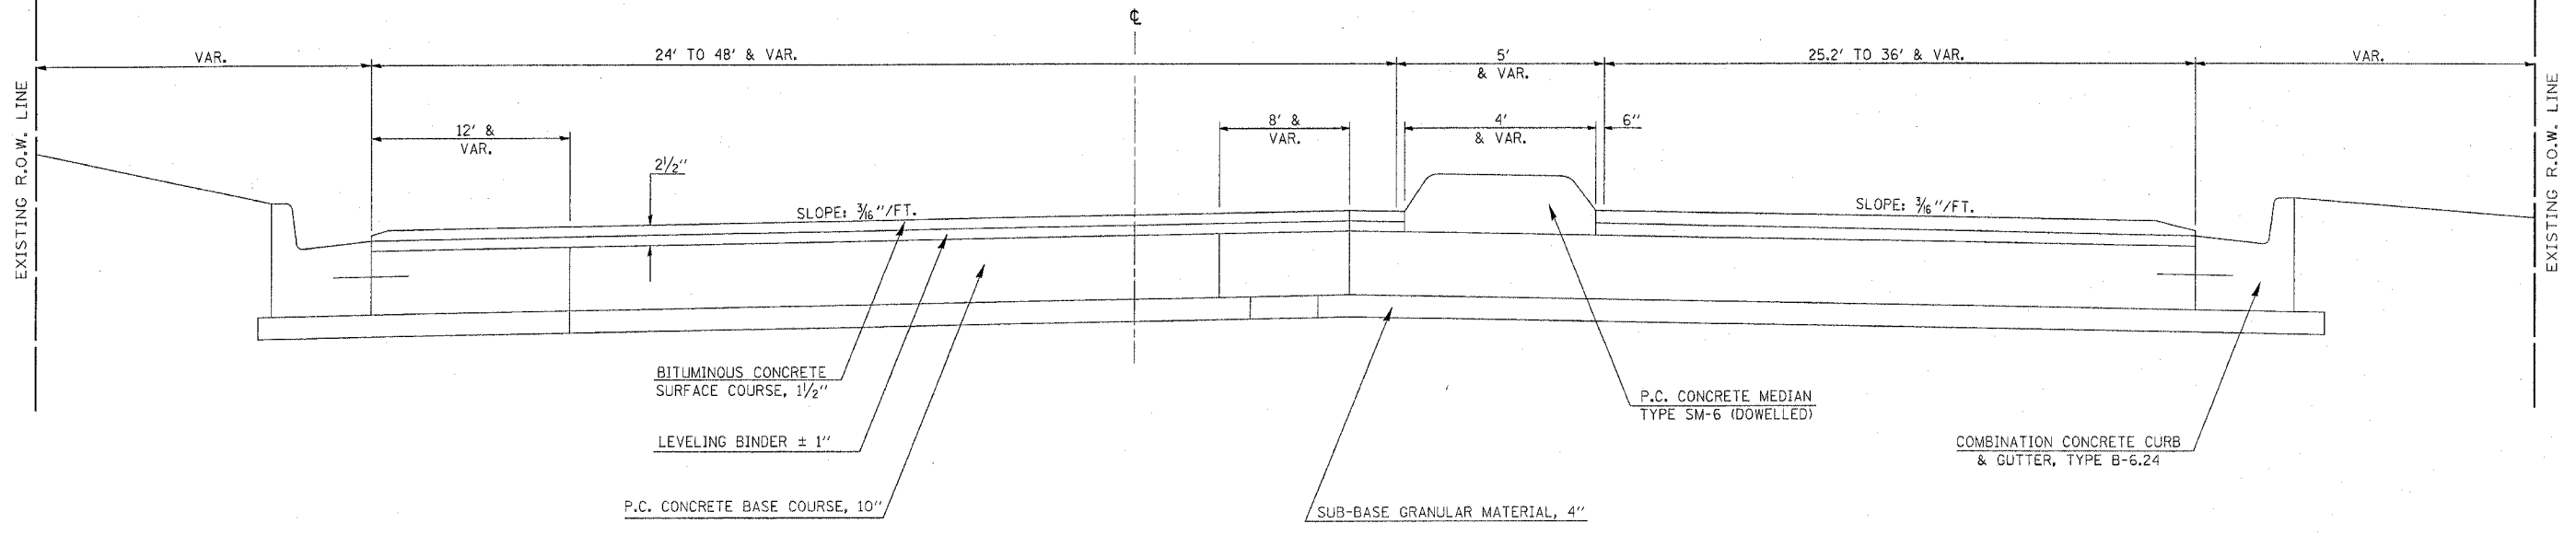

### EXISTING TYPICAL CROSS SECTION

STATION 18+66.50 TO STATION 32.00+00

