


F.A.P. RTE.	SECTION	COUNTY	TOTAL SHEETS	SHEET NO.
320		MACON	51	14

(126X)RS-1&135(R)RS&(BR-1)BR
CONTRACT NO. 90926

PROPOSED TYPICAL CROSS SECTION 7

STATION 32+00.00 TO STATION 37+33.00

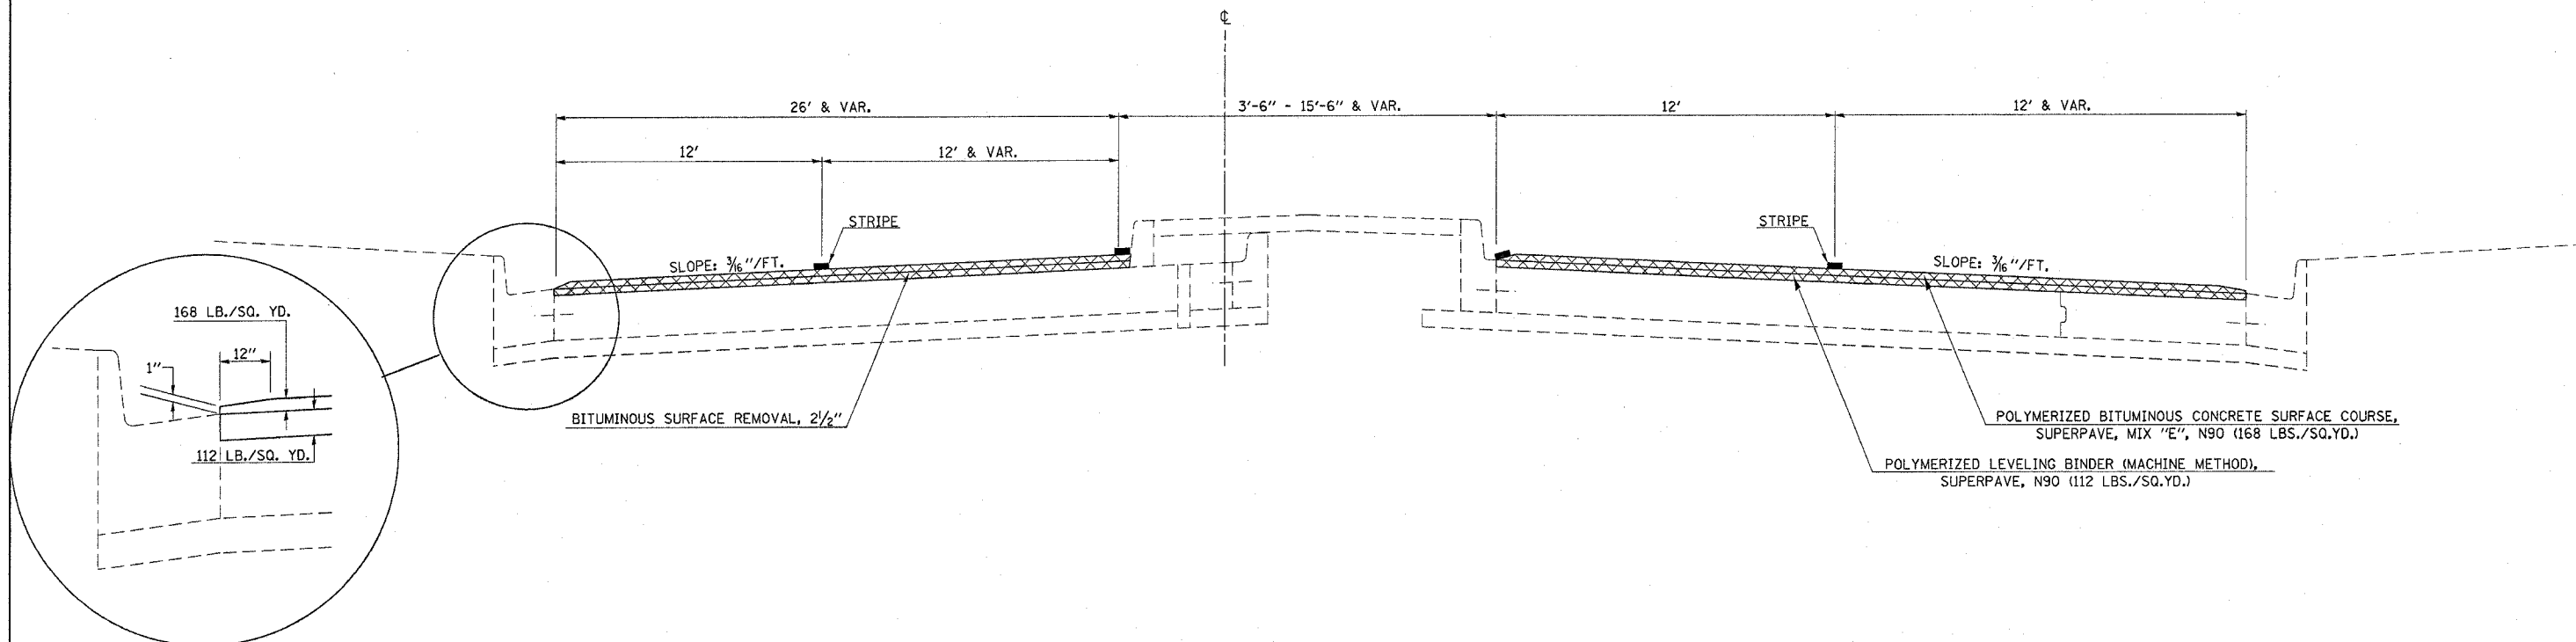

PROPOSED TYPICAL CROSS SECTION 8

STATION 37+33.00 TO STATION 42+76.73

