


F.A.P. RTE.	SECTION	COUNTY	TOTAL SHEETS	SHEET NO.
320	*	MACON	51	23

*(126X)RS-1&135[(R)RS&(BR-1)BR]
 CONTRACT NO. 90926

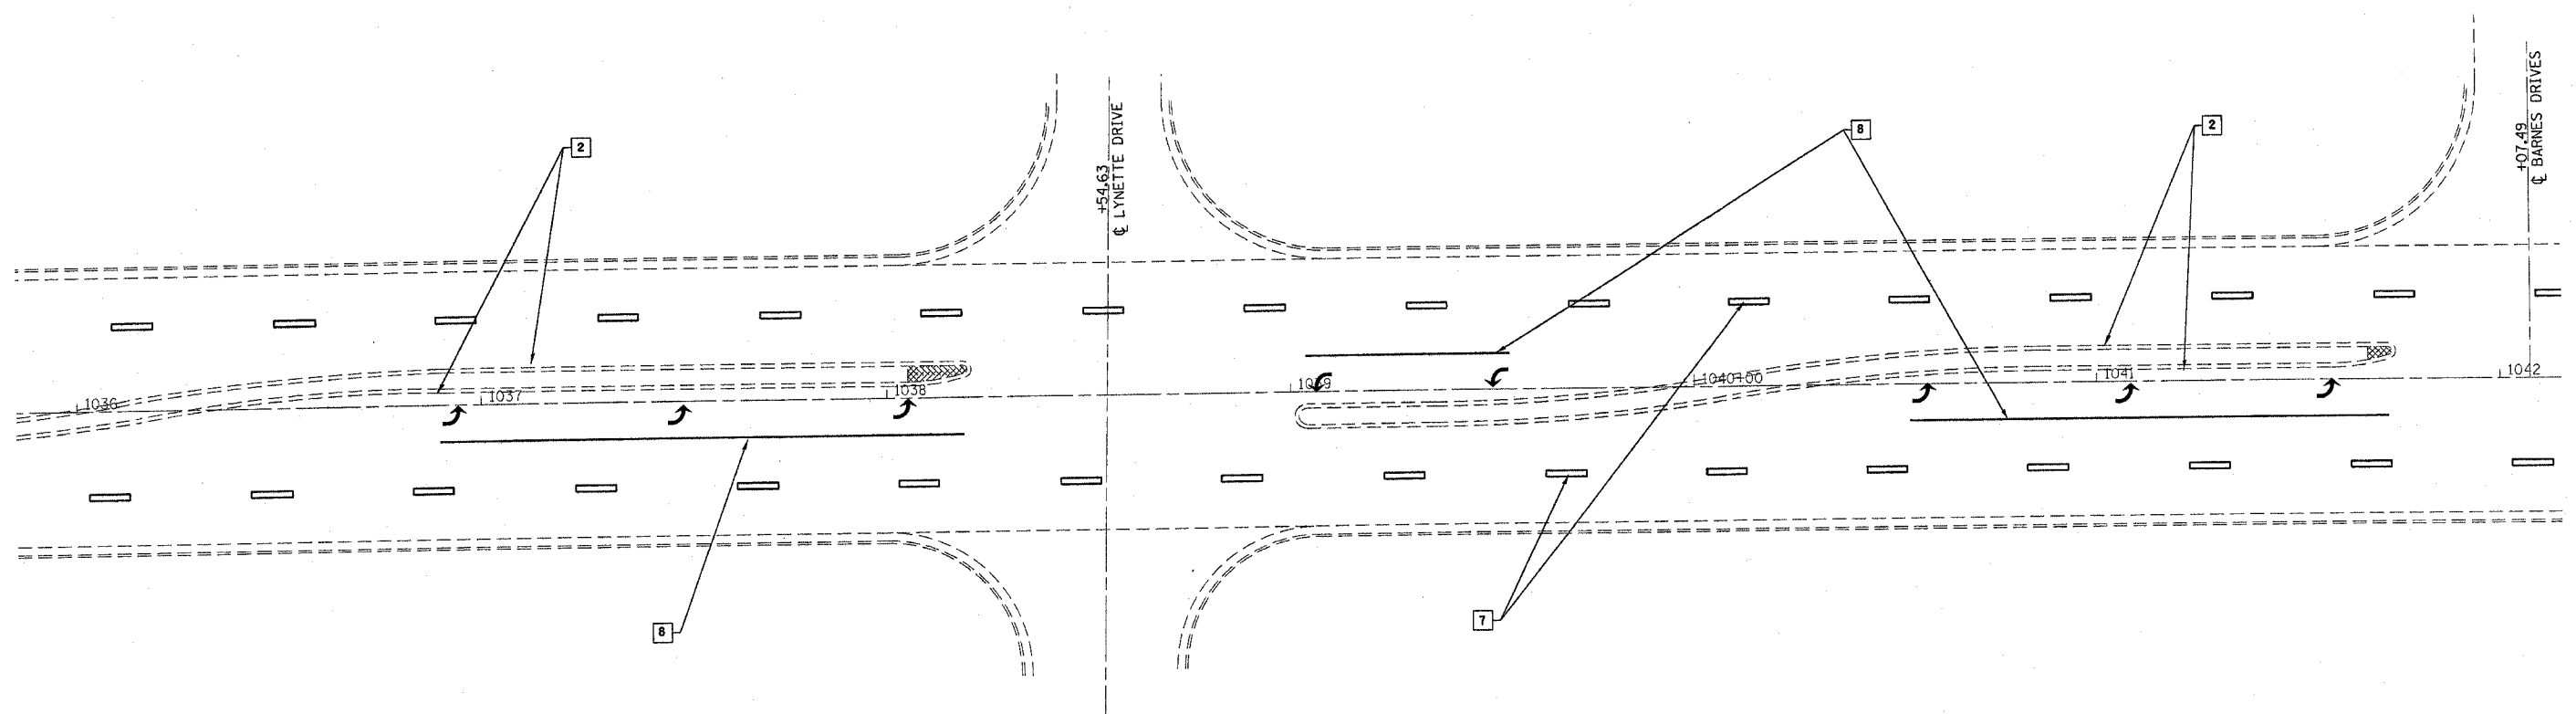

STATION 1036+00 TO STATION 1042+00

THERMOPLASTIC PAVEMENT MARKING - LETTERS & SYMBOLS
 WHITE ARROWS L/R 8 @ 15.6 S.F. = 124.8 S.F.
 TOTAL 124.8 S.F.

THERMOPLASTIC PAVEMENT MARKING - LINE 4"
 SOLID WHITE 300 FT.
 SKIP-DASH WHITE 300 FT.
 SOLID YELLOW 997 FT.
 TOTAL 1,597 FT.

