


F.A.P. RTE.	SECTION	COUNTY	TOTAL SHEETS	SHEET NO.
320	*	MACON	51	31

\*(126X)RS-1&135[(R)RS&(BR-1)BR]  
 CONTRACT NO. 90926

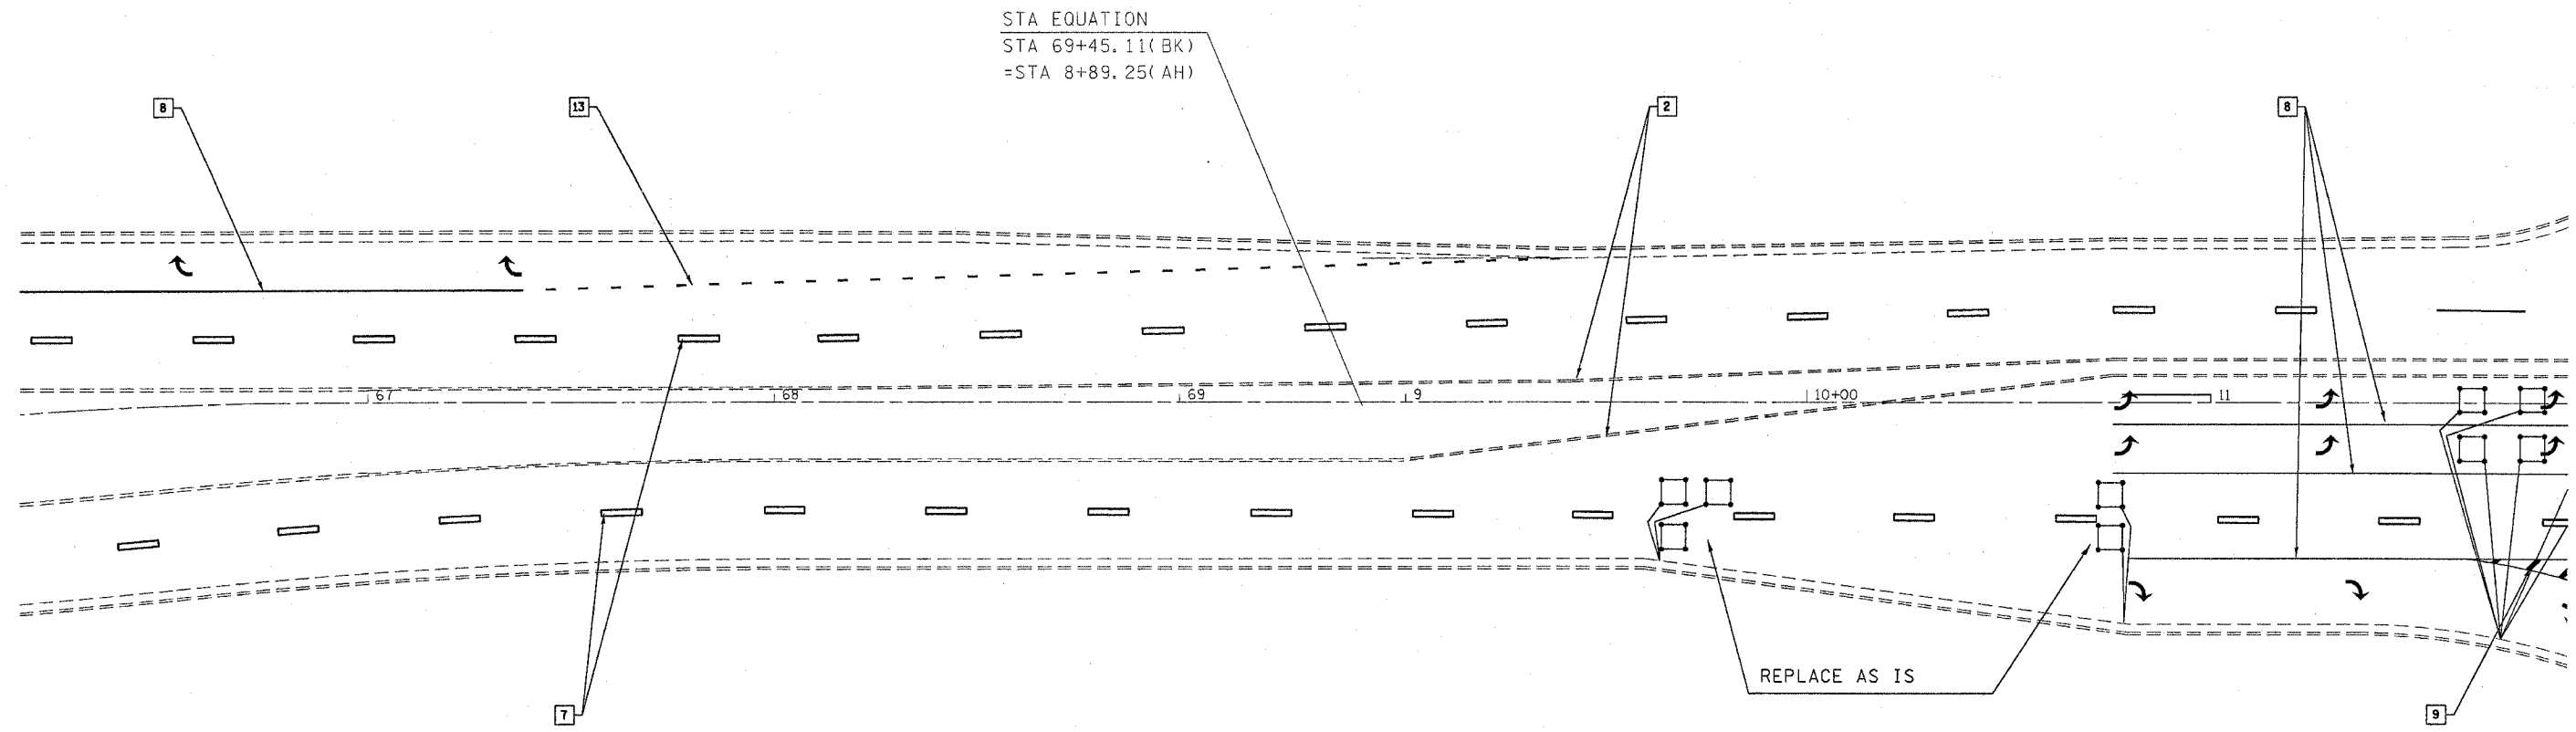

STATION 66+40 TO STATION 11+80

THERMOPLASTIC PAVEMENT MARKING - LETTERS & SYMBOLS

WHITE ARROWS L/R	8 @ 15.6 S.F. = 124.8 S.F.
TOTAL	124.8 S.F.

THERMOPLASTIC PAVEMENT MARKING - LINE 4"

SOLID WHITE	388 FT.
SKIP-DASH WHITE	300 FT.
LANE LINE EXTENSIONS WHITE	86 FT.
SOLID YELLOW	1,205 FT.
TOTAL	1,979 FT.

THERMOPLASTIC PAVEMENT MARKING - LINE 6"

WHITE	37 FT.
TOTAL	37 FT.

THERMOPLASTIC PAVEMENT MARKING - LINE 12"

WHITE	5 FT.
TOTAL	5 FT.

