


F.A.P. RTE.	SECTION	COUNTY	TOTAL SHEETS	SHEET NO.
320	*	MACON	51	32

*(126X)RS-1&135[(R)RS&(BR-1)BR]

CONTRACT NO. 90926

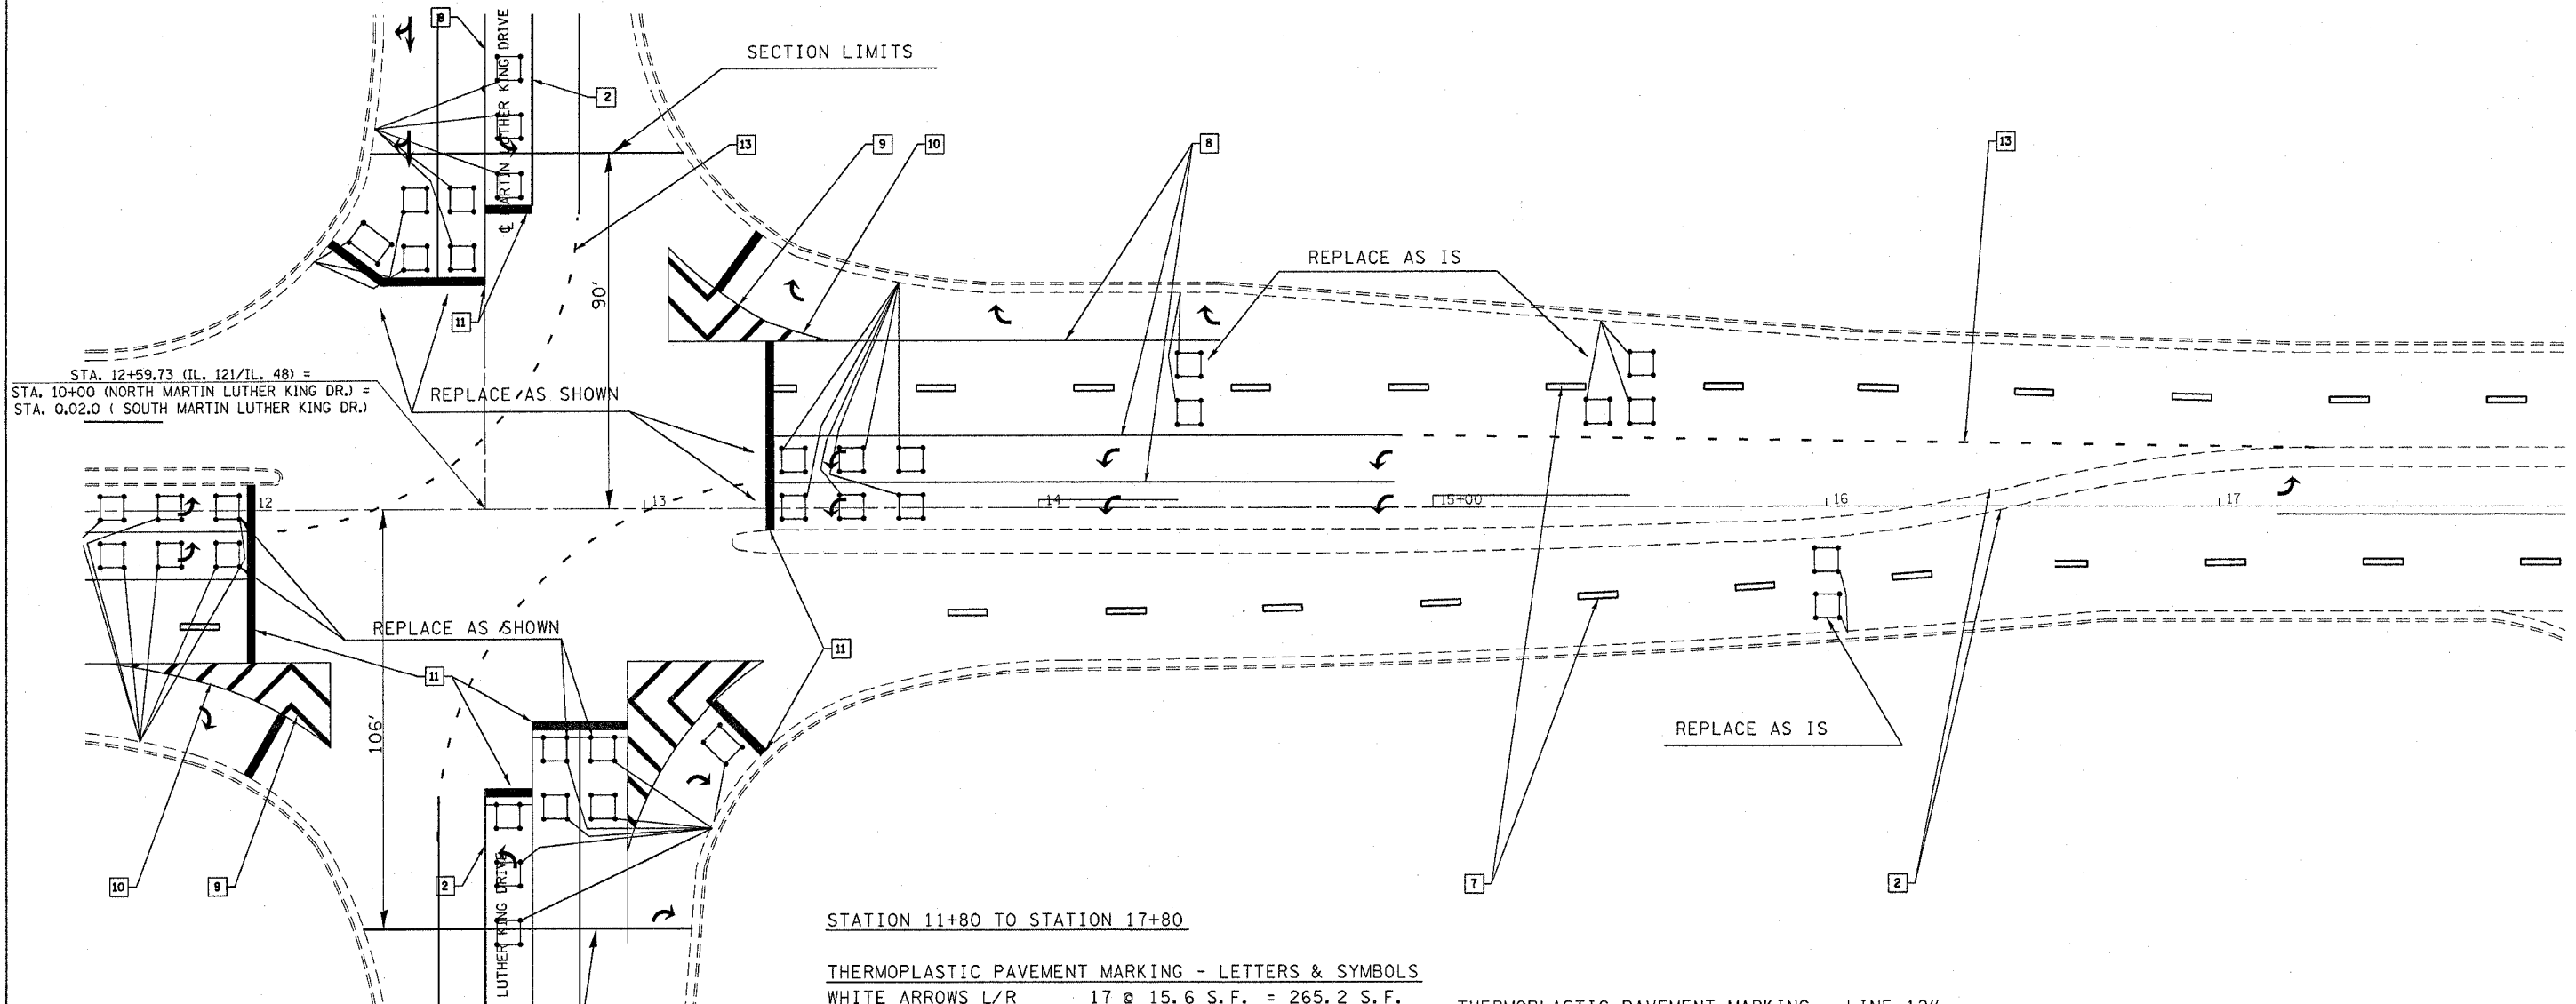

STA. 12+59.73 (IL. 121/IL. 48) =
 STA. 10+00 (NORTH MARTIN LUTHER KING DR.) =
 STA. 0.02.0 (SOUTH MARTIN LUTHER KING DR.)

STATION 11+80 TO STATION 17+80

THERMOPLASTIC PAVEMENT MARKING - LETTERS & SYMBOLS

WHITE ARROWS L/R	17 @ 15.6 S.F. = 265.2 S.F.
WHITE ARROWS COMB.	2 @ 26.0 S.F. = 52.0 S.F.
TOTAL	317.2 S.F.

THERMOPLASTIC PAVEMENT MARKING - LINE 4"

SOLID WHITE	668 FT.
SKIP-DASH WHITE	310 FT.
LANE LINE EXTENSIONS WHITE	162 FT.
SOLID YELLOW	986 FT.
DOUBLE SOLID YELLOW	105 FT.
TOTAL	2,231 FT.

THERMOPLASTIC PAVEMENT MARKING - LINE 6"

WHITE	358 FT.
TOTAL	358 FT.

THERMOPLASTIC PAVEMENT MARKING - LINE 12"

WHITE	213 FT.
TOTAL	213 FT.

THERMOPLASTIC PAVEMENT MARKING-LINE 24"

WHITE	240 FT.
TOTAL	240 FT.

DETECTOR LOOPS TYPE 1

INTERSECTION	FOOT
MARTIN LUTHER KING DRIVE	2285.0

