


F.A.P. RTE.	SECTION	COUNTY	TOTAL SHEETS	SHEET NO.
320	*	MACON	51	37

*(126X) RS-1&135[(R)RS&(BR-1)BR]

CONTRACT NO. 90926

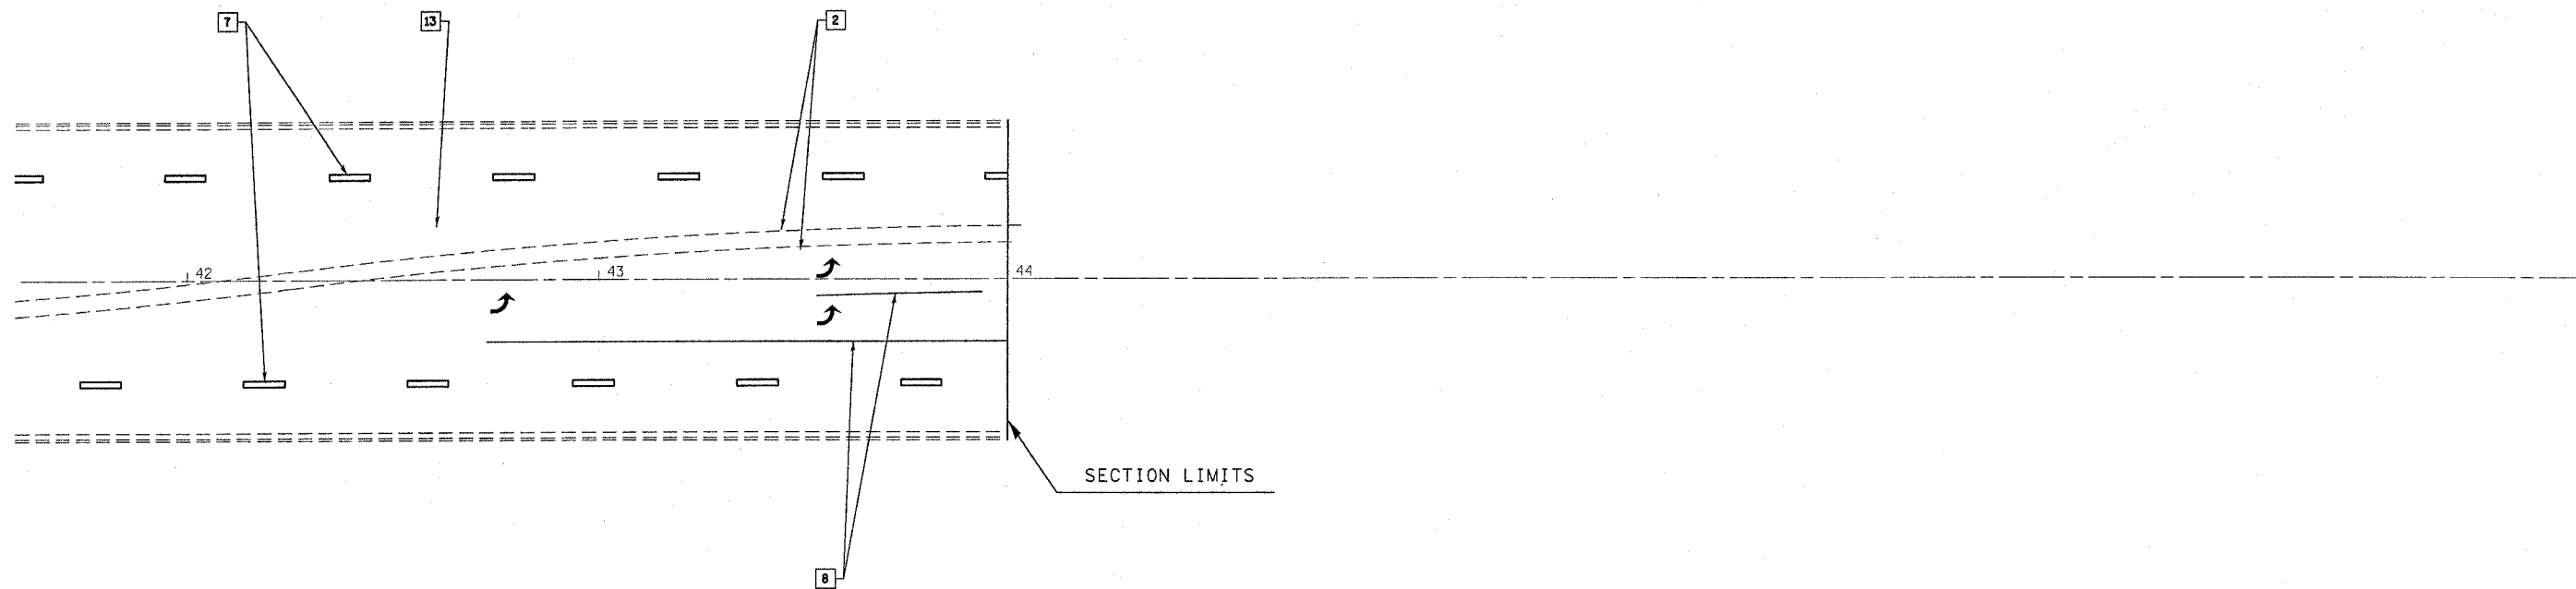

STATION 41+80 TO STATION 44+00

THERMOPLASTIC PAVEMENT MARKING - LETTERS & SYMBOLS

WHITE ARROWS L/R 3 @ 15.6 S.F. = 46.8 S.F.
 TOTAL 46.8 S.F.

THERMOPLASTIC PAVEMENT MARKING - LINE 4"

SOLID WHITE 173 FT.
 SKIP-DASH WHITE 110 FT.
 LANE LINE EXTENSIONS WHITE 54 FT.
 SOLID YELLOW 440 FT.
 TOTAL 777 FT.

