


CONTRACT # 91260

F.A. RTE.	SECTION	COUNTY	TOTAL SHEETS	SHEET NO.
T.R. 408	98-02117-00-BR	SHELBY	14	13
STA.		TO STA.		
ROAD DISTRICT		ILLINOIS		BIG SPRING

DATE	BY

DATE	BY

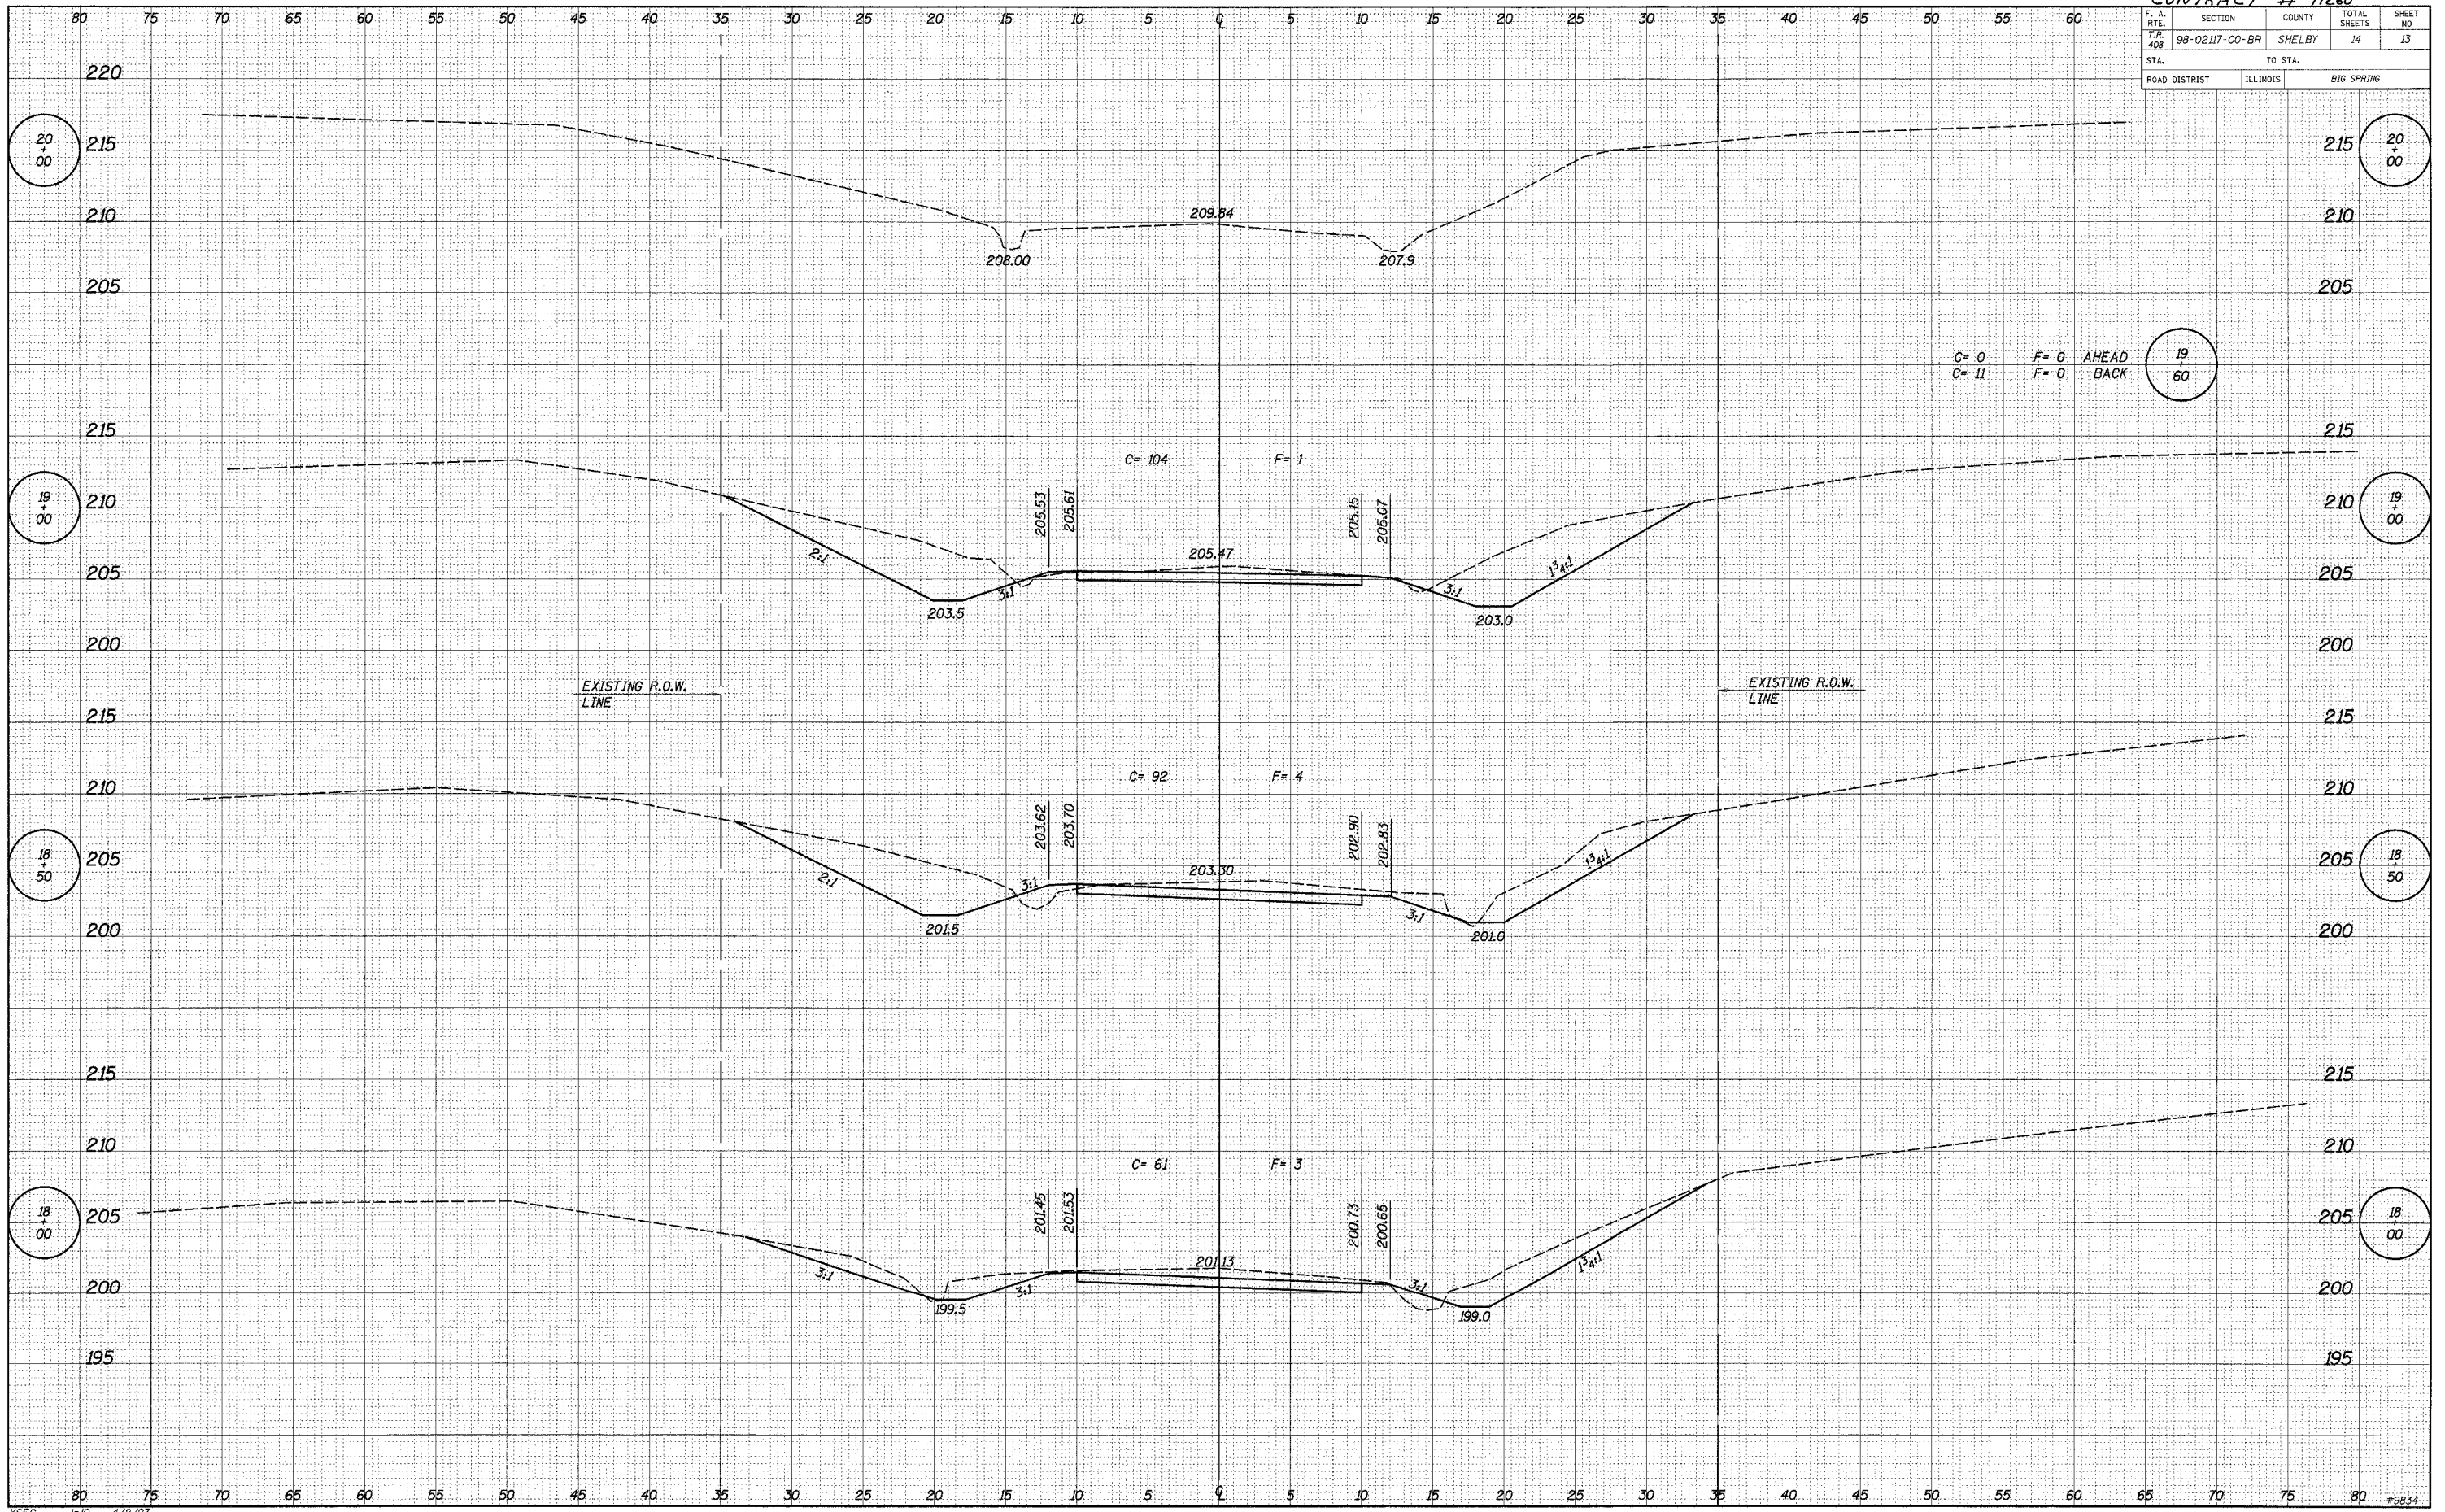

C= 0 F= 0 AHEAD
C= 11 F= 0 BACK

19
60

19
00

18
50

18
00