



Section B

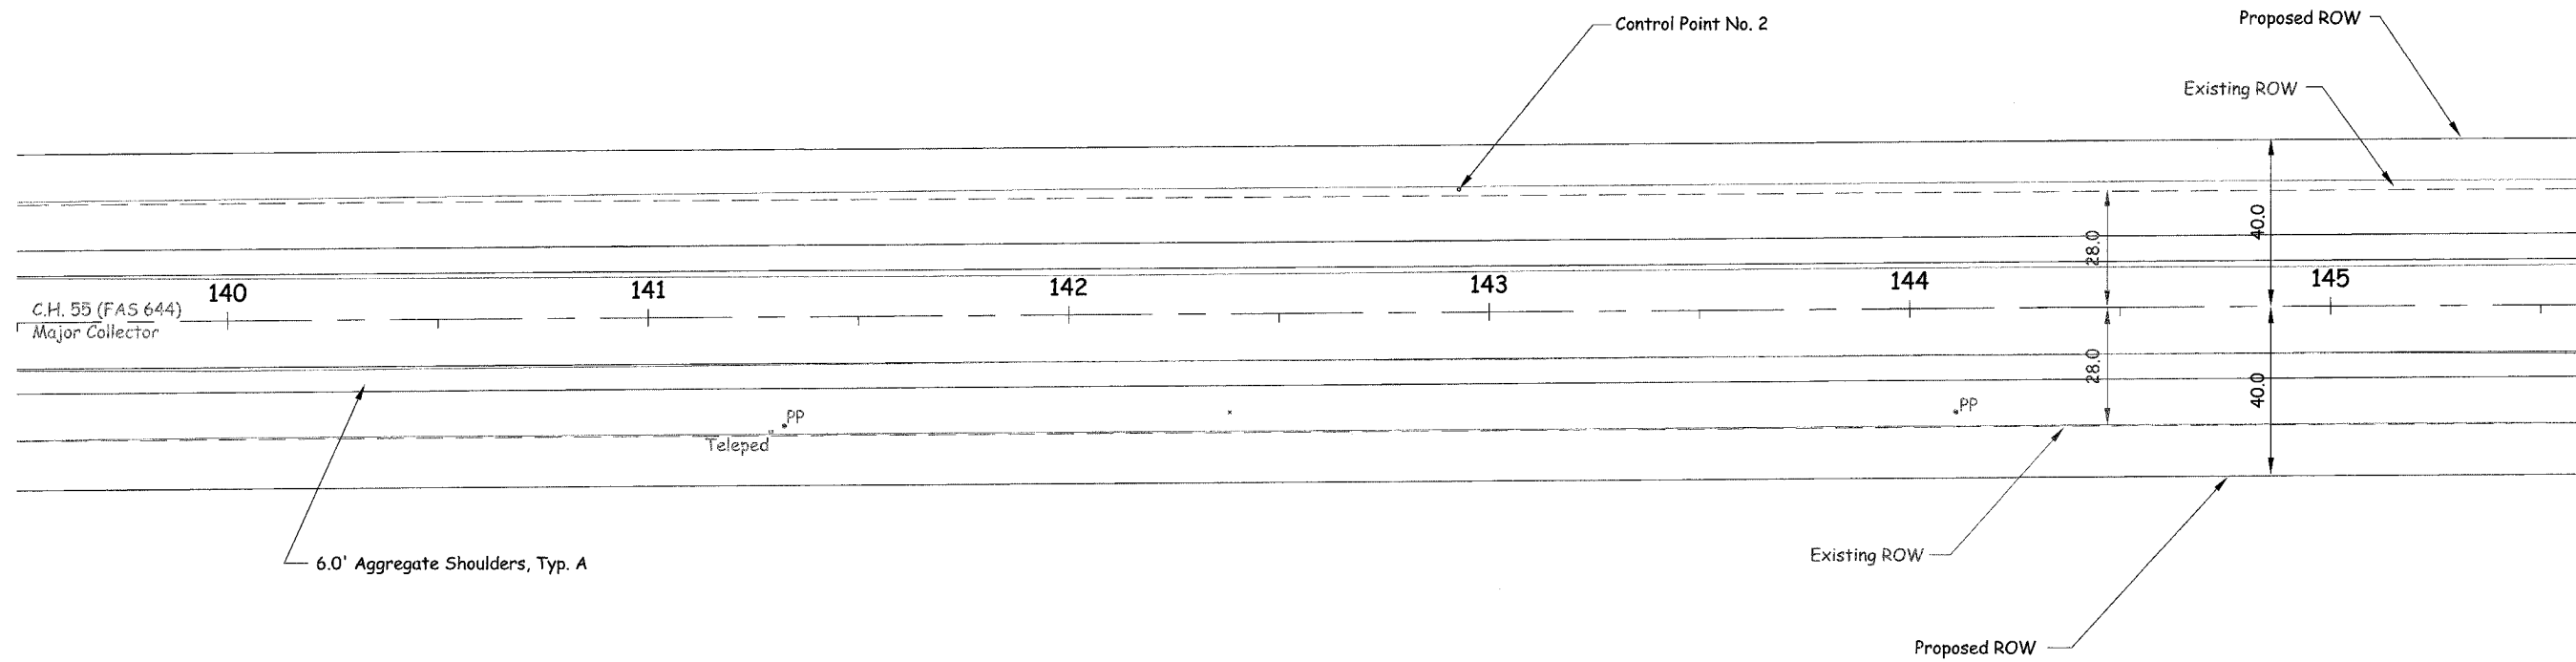

Bottrell



Jean Snyder

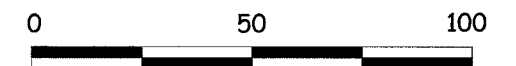

	Proposed Plan (Section B)		Design by: RAJ	Approved by: XXX
	Section 03-00176-00-PV		CAD by: RAJ	Date: 04/13/04
	County Highway 55 (FAS 631)		Checked by: XXX	CAD Reference: XXXXXXXX
	MACON COUNTY - ENGINEERING DIVISION		Sheet 6 of 25	