


T.R. RTE.	SECTION	COUNTY	TOTAL SHEETS	SHEET NO.
235	93-02108-00-BR	CHRISTIAN	16	6
STA. 2+50		TO STA. 4+00		
FED. ROAD DIST. NO.	ILLINOIS	FED. AID PROJECT	90	

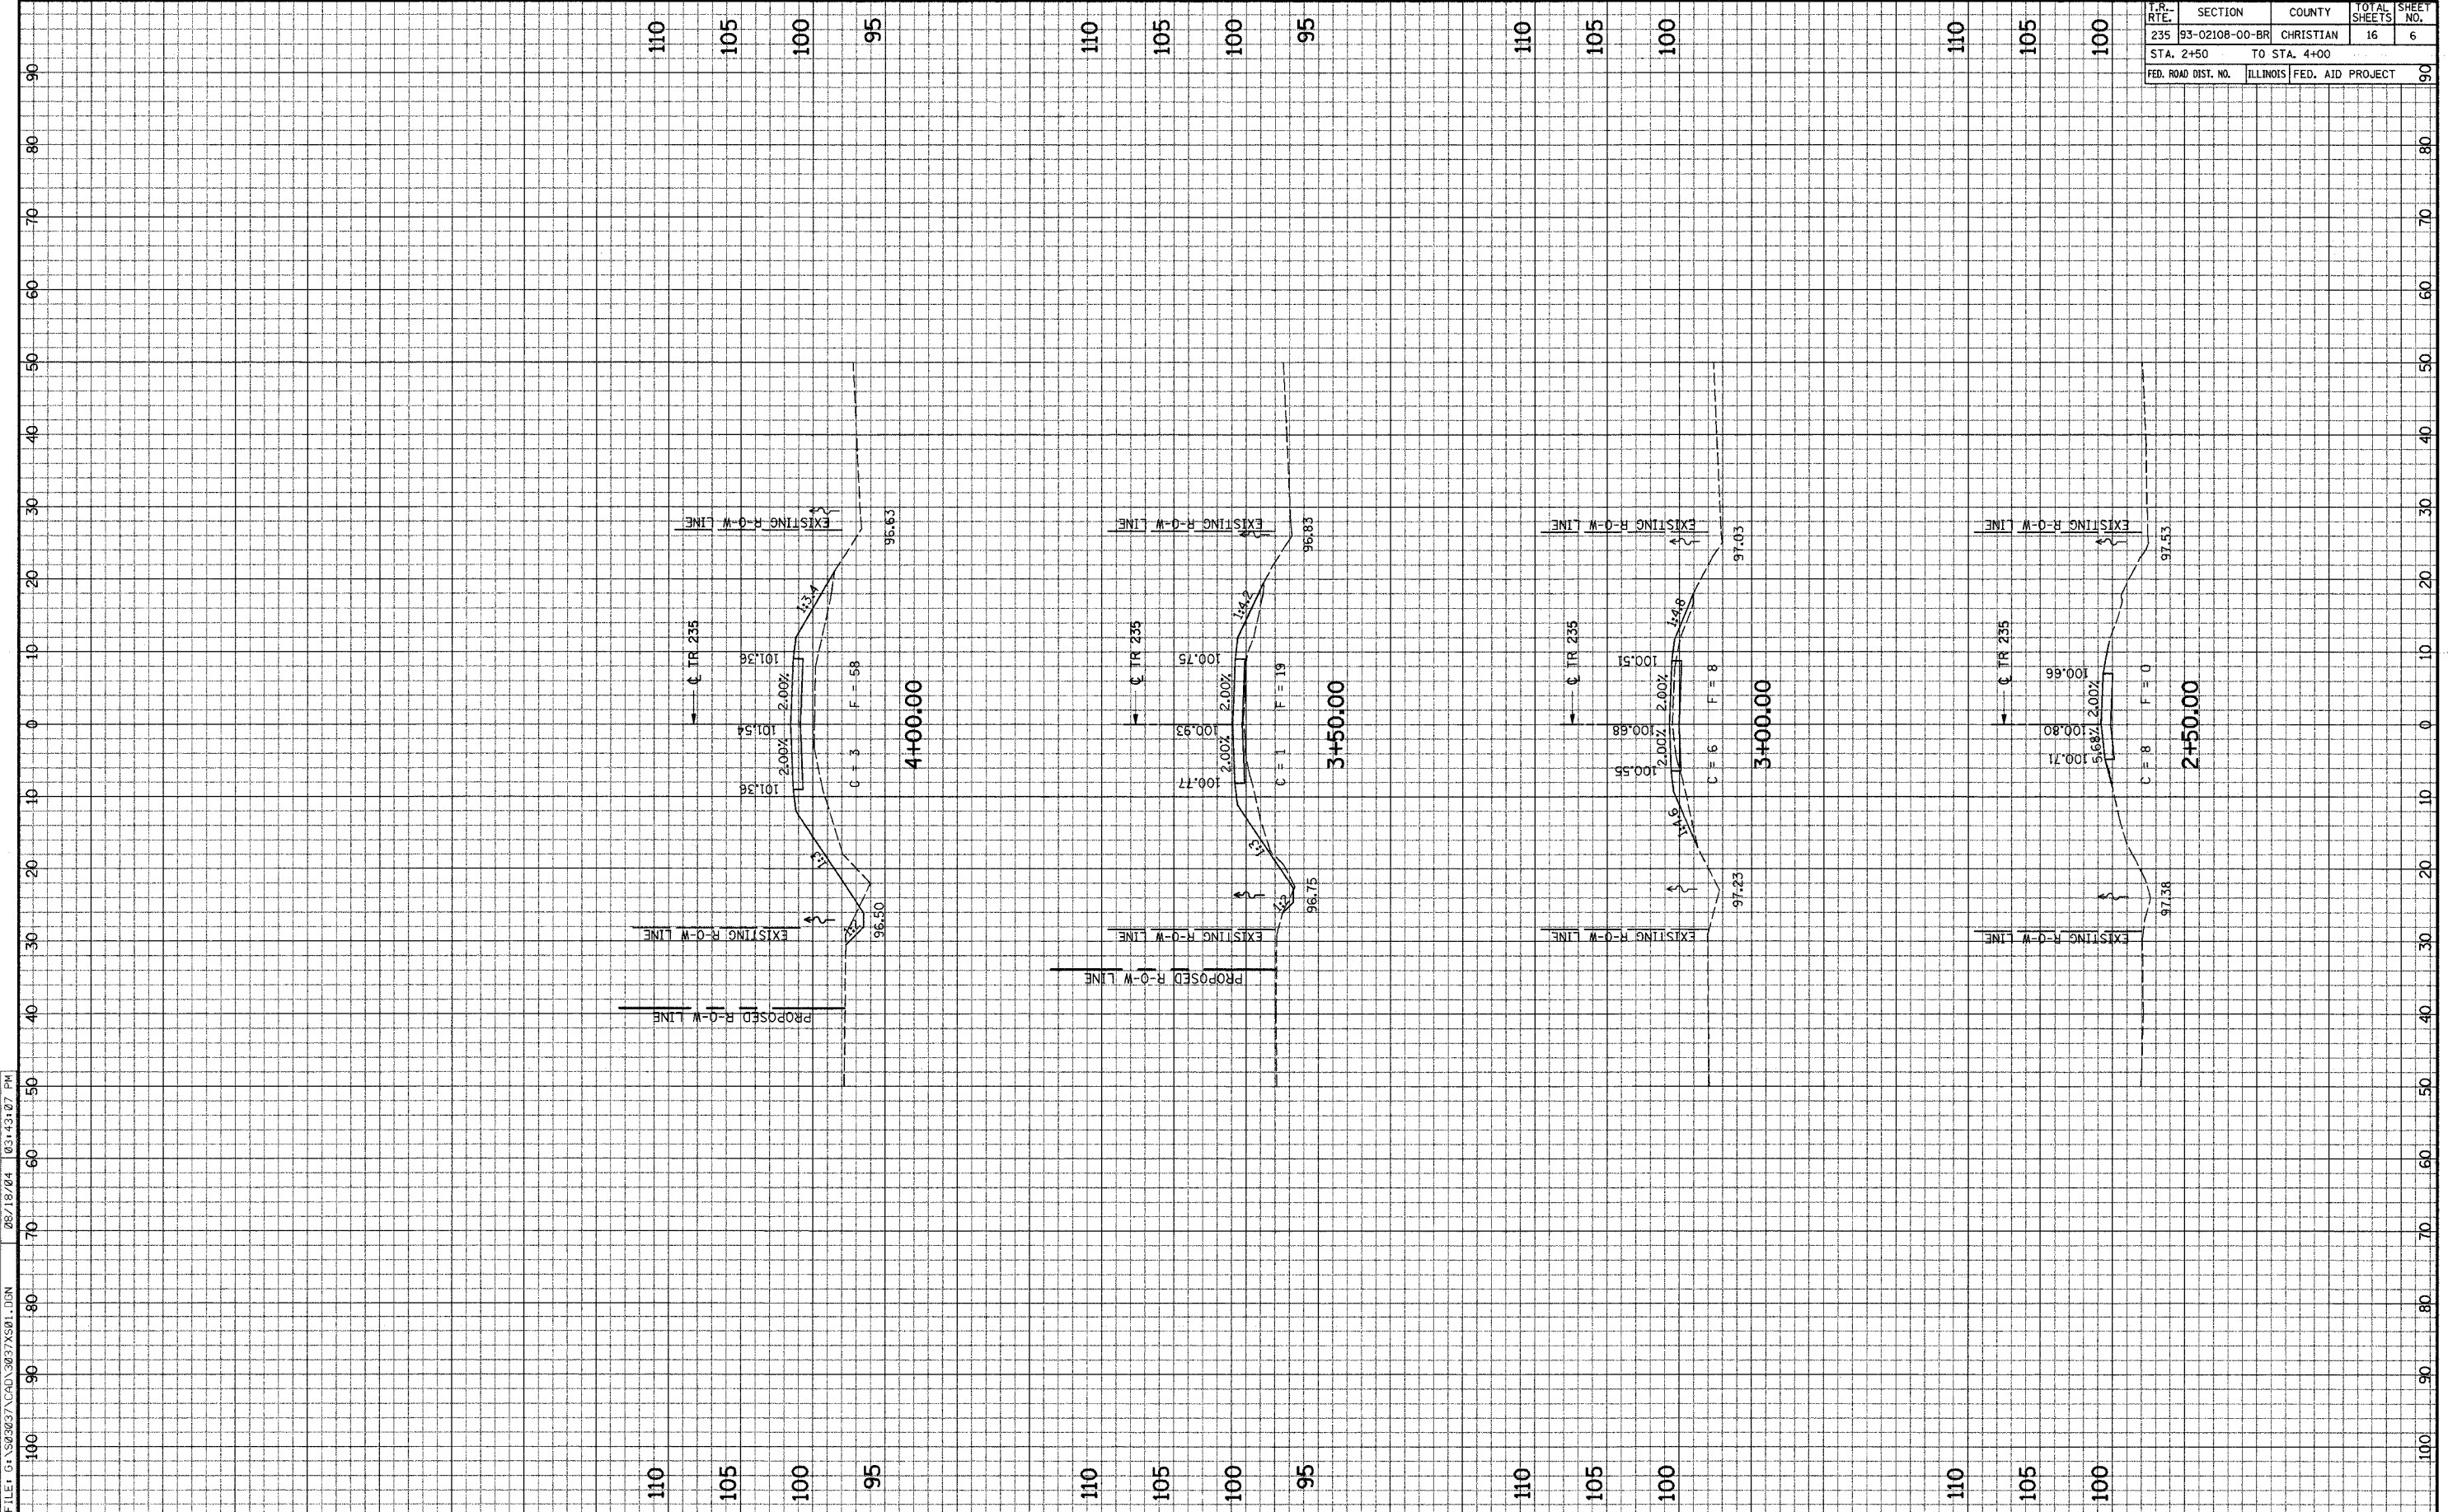

FILE: G:\52303\XD\3037XS01.DSN 08/18/24 03:43:27 PM