

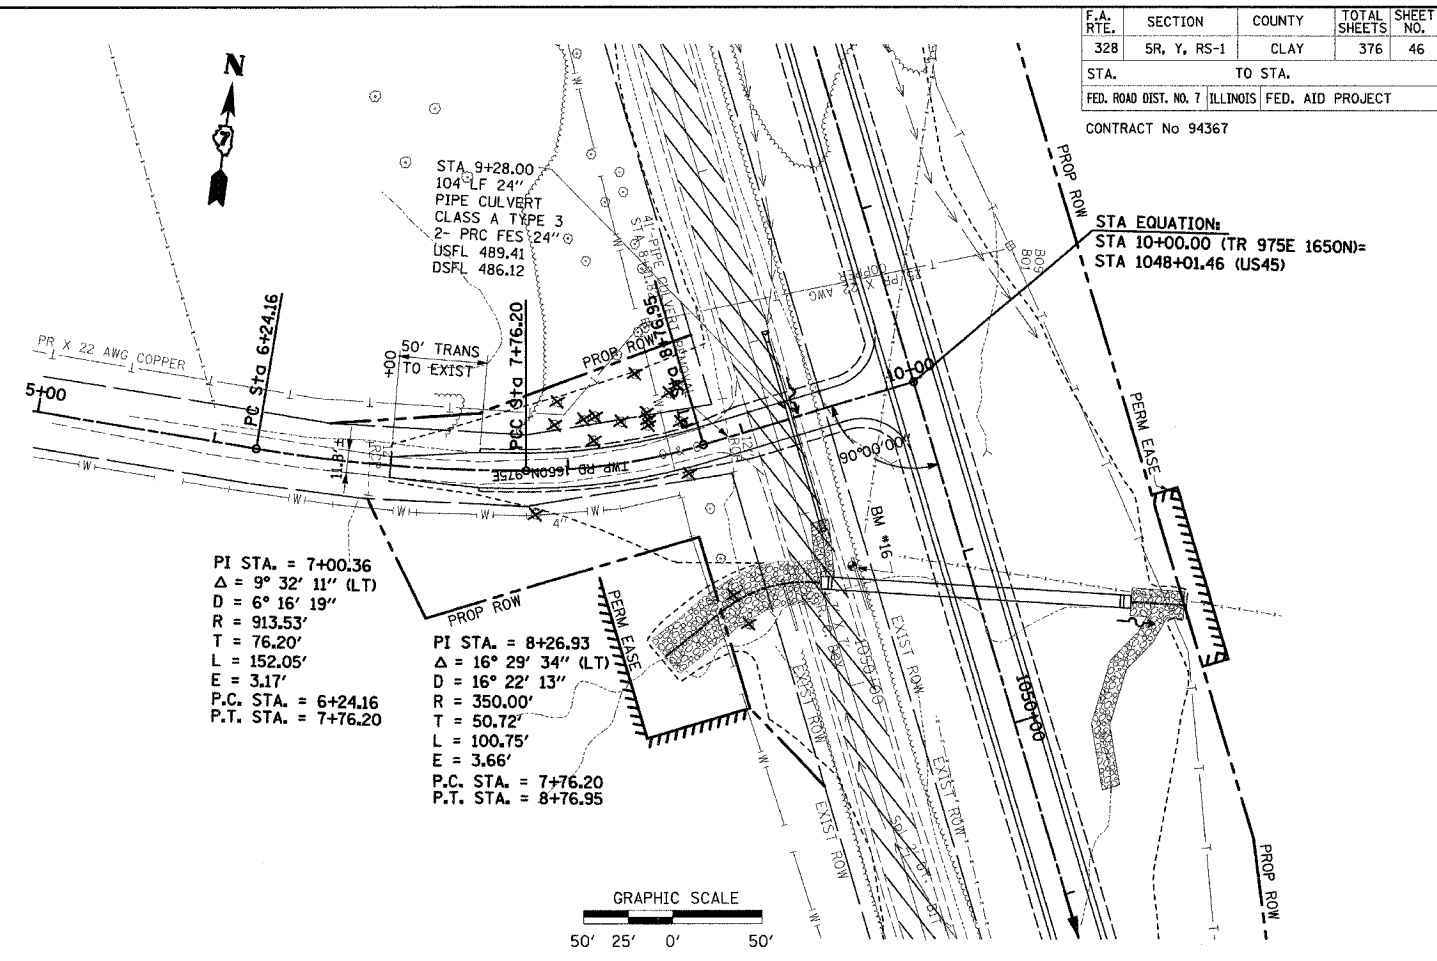


F.A. RTE.	SECTION	COUNTY	TOTAL SHEETS	SHEET NO.
328	5R, Y, RS-1	CLAY	376	46
STA.		TO STA.		
FED. ROAD DIST. NO. 7		ILLINOIS FED. AID PROJECT		
CONTRACT No 94367				

PLAN	DATE	BY
NO.		
NO.		
NO.		
NO.		

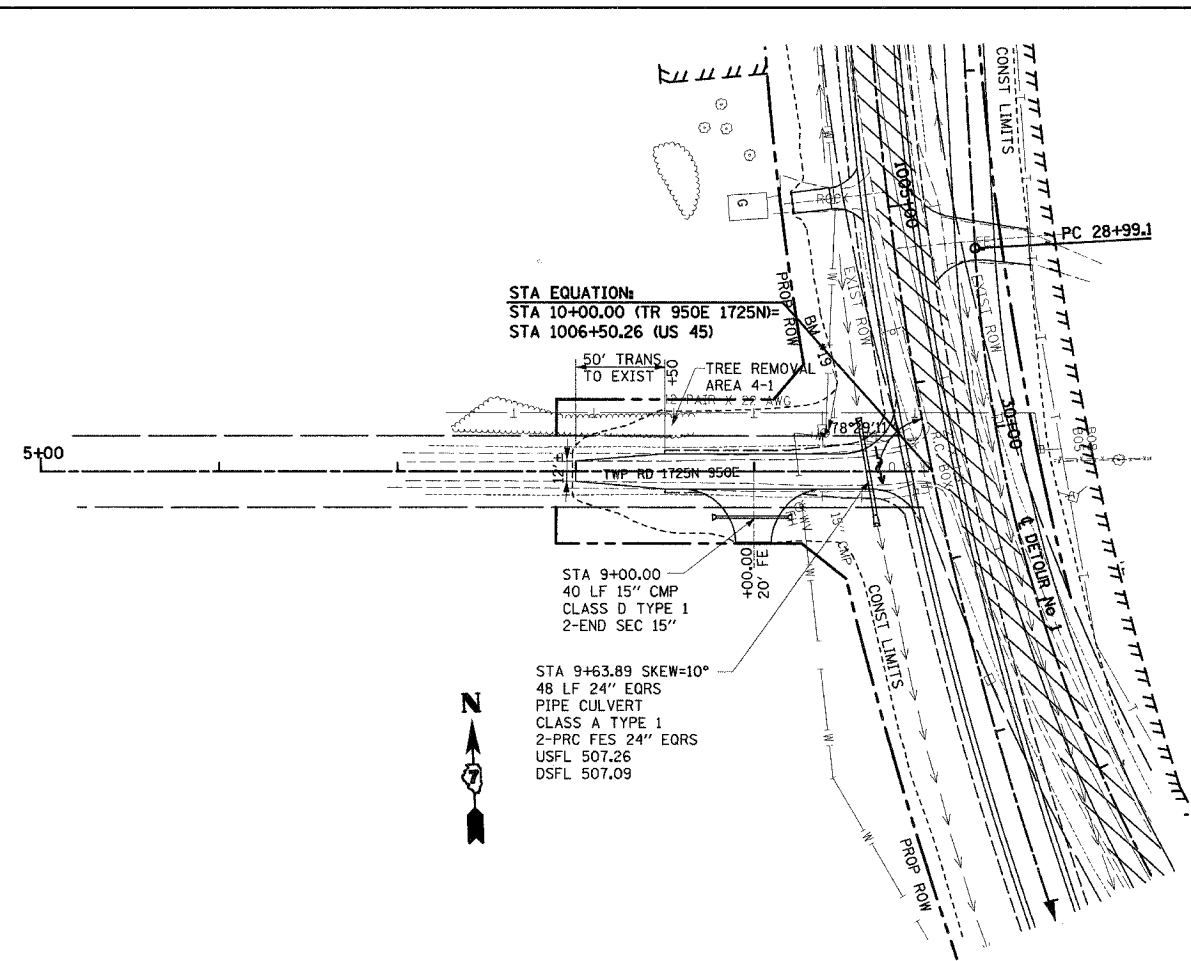

PROFILE	DATE	BY
NO.		
NO.		
NO.		

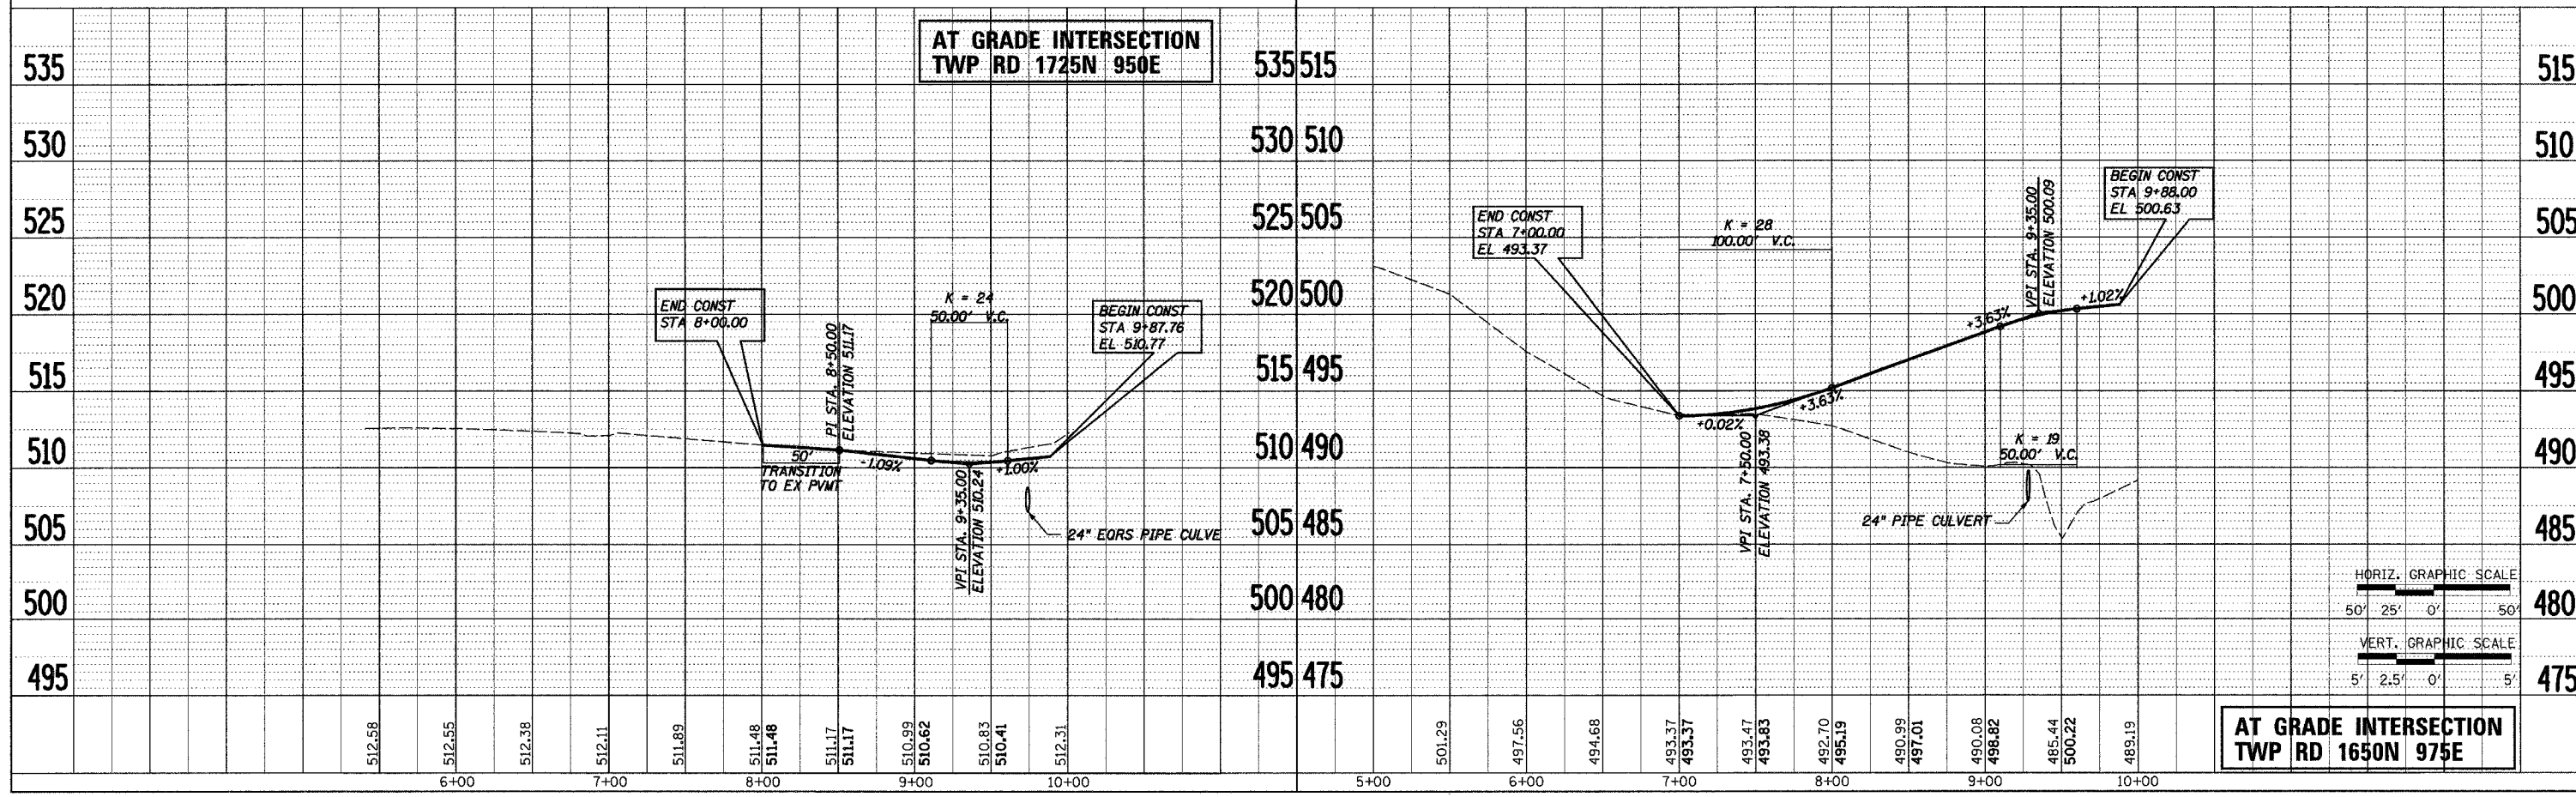

T.R. 1725N 950E

T.R. 1650N 975E

... \COURT\BUREAU\CLAY\1461461.DWG 12/14/2004 7:07:06 AM