
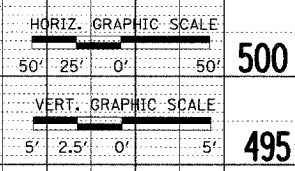
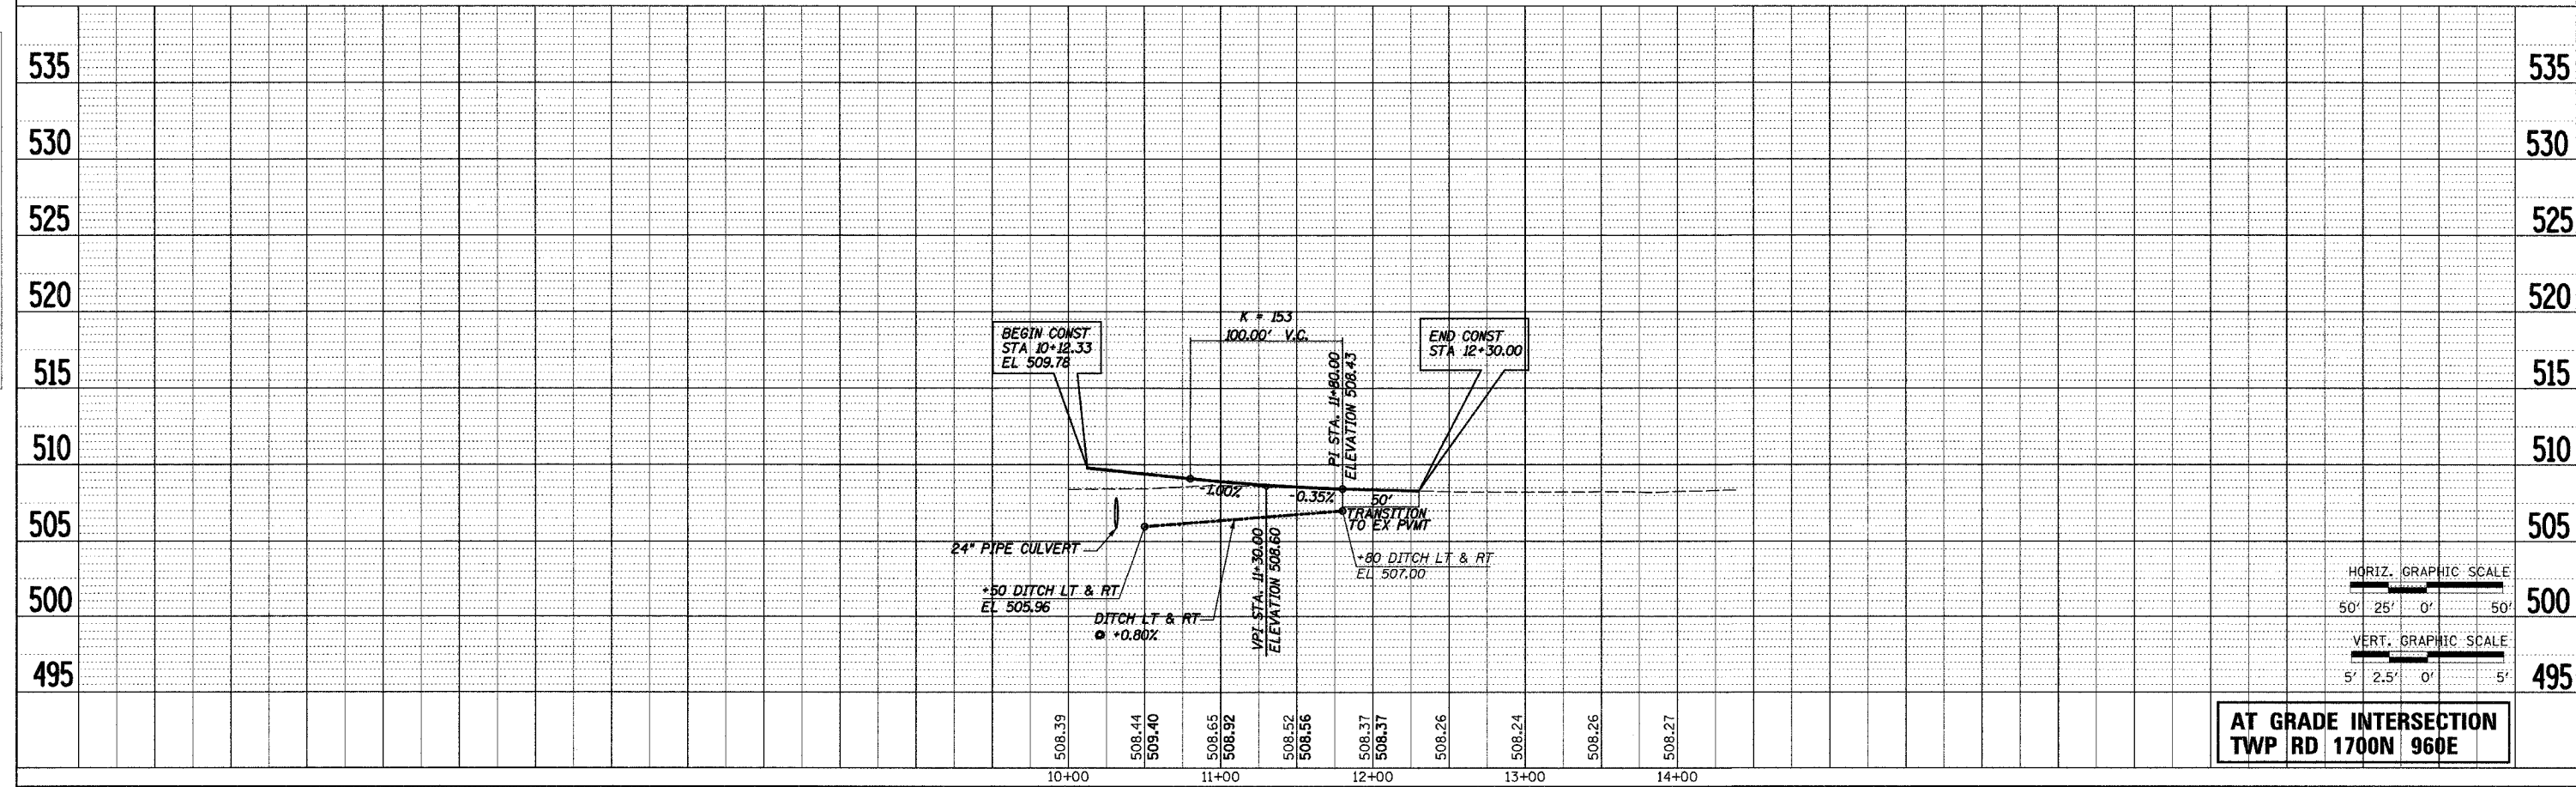
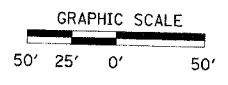


F.A.P. RTE.	SECTION	COUNTY	TOTAL SHEETS	SHEET NO.
328	5R, Y, RS-1	CLAY	376	47
STA.		TO STA.		
FED. ROAD DIST. NO. 7		ILLINOIS FED. AID PROJECT		
CONTRACT No 94367				

PLAN	SURVEYED	DATE
NOTE BOOK	ALIGNED	BY
	CHECKED	BY
	BY	DATE

PROFILE	SURVEYED	DATE
NOTE BOOK	GRADES	BY
	CHECKED	BY
	BY	DATE

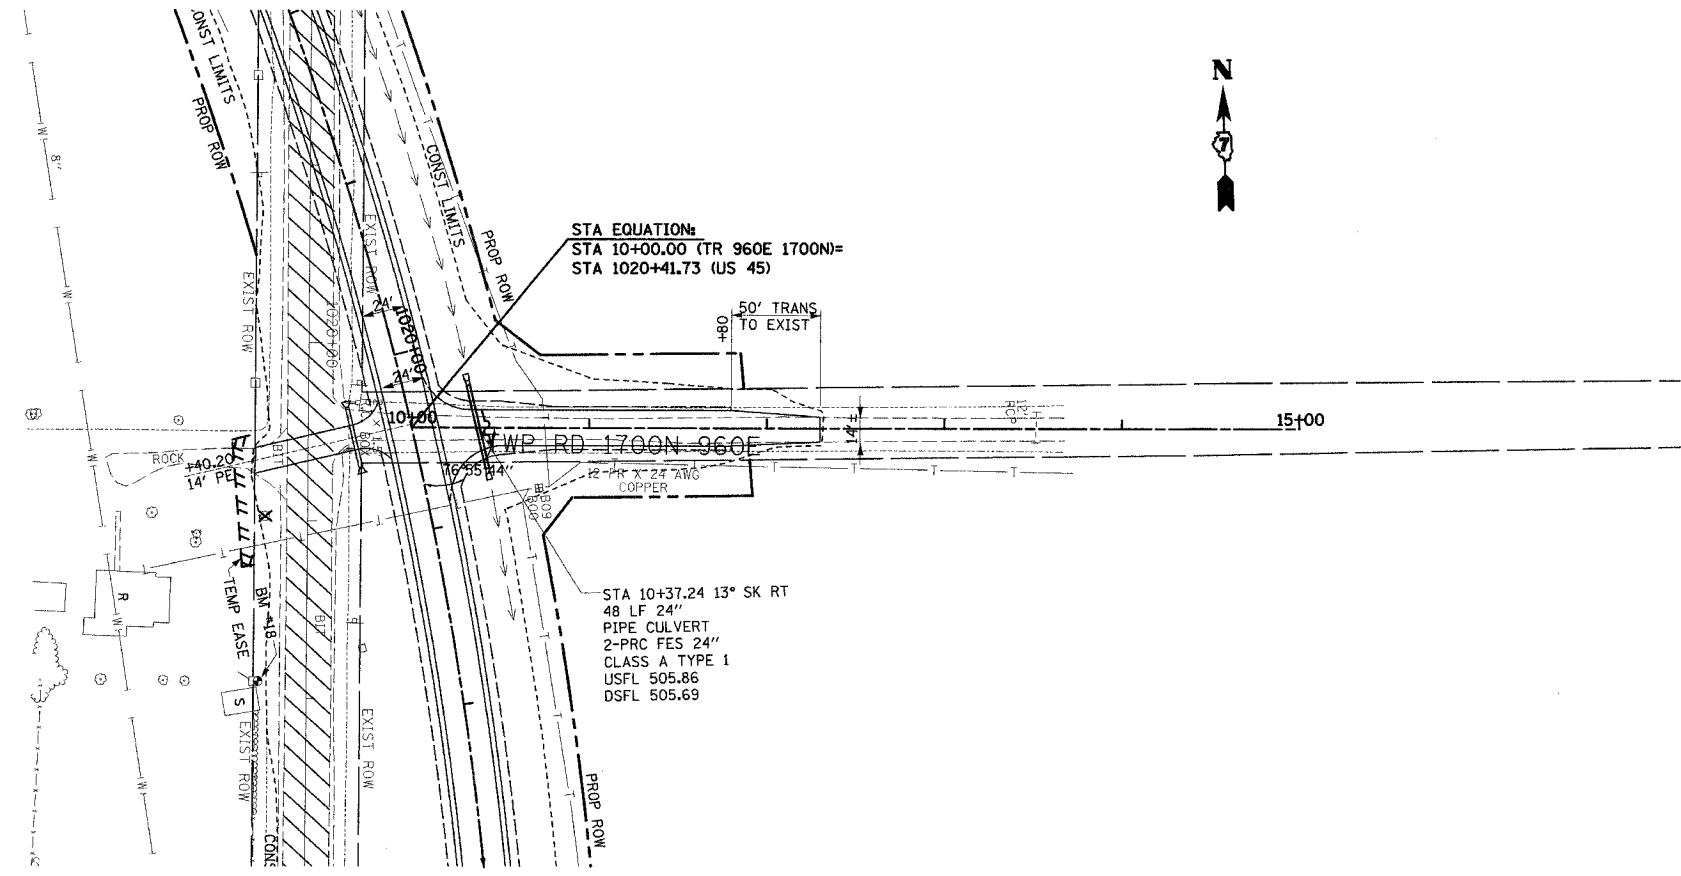

**AT GRADE INTERSECTION  
TWP RD 1700N 960E**

**T.R. 1700N 960E**

\\SP5-BRCA001\WORK\1274\2804\_7:07:58 AM