


P.L. NO.	SECTION	COUNTY	TOTAL SHEETS	SHEET NO.
328	5R, Y, RS-1	CLAY	376	64
STA. TO STA.				
FED. ROAD DIST. NO.		BLINDS	FED. AID PROJECT	
CONTRACT No 94367				

PLOTTED
NOTE BOOK
REVISIONS
AREAS CHECKED

PLOTTED
NOTE BOOK
REVISIONS
AREAS CHECKED

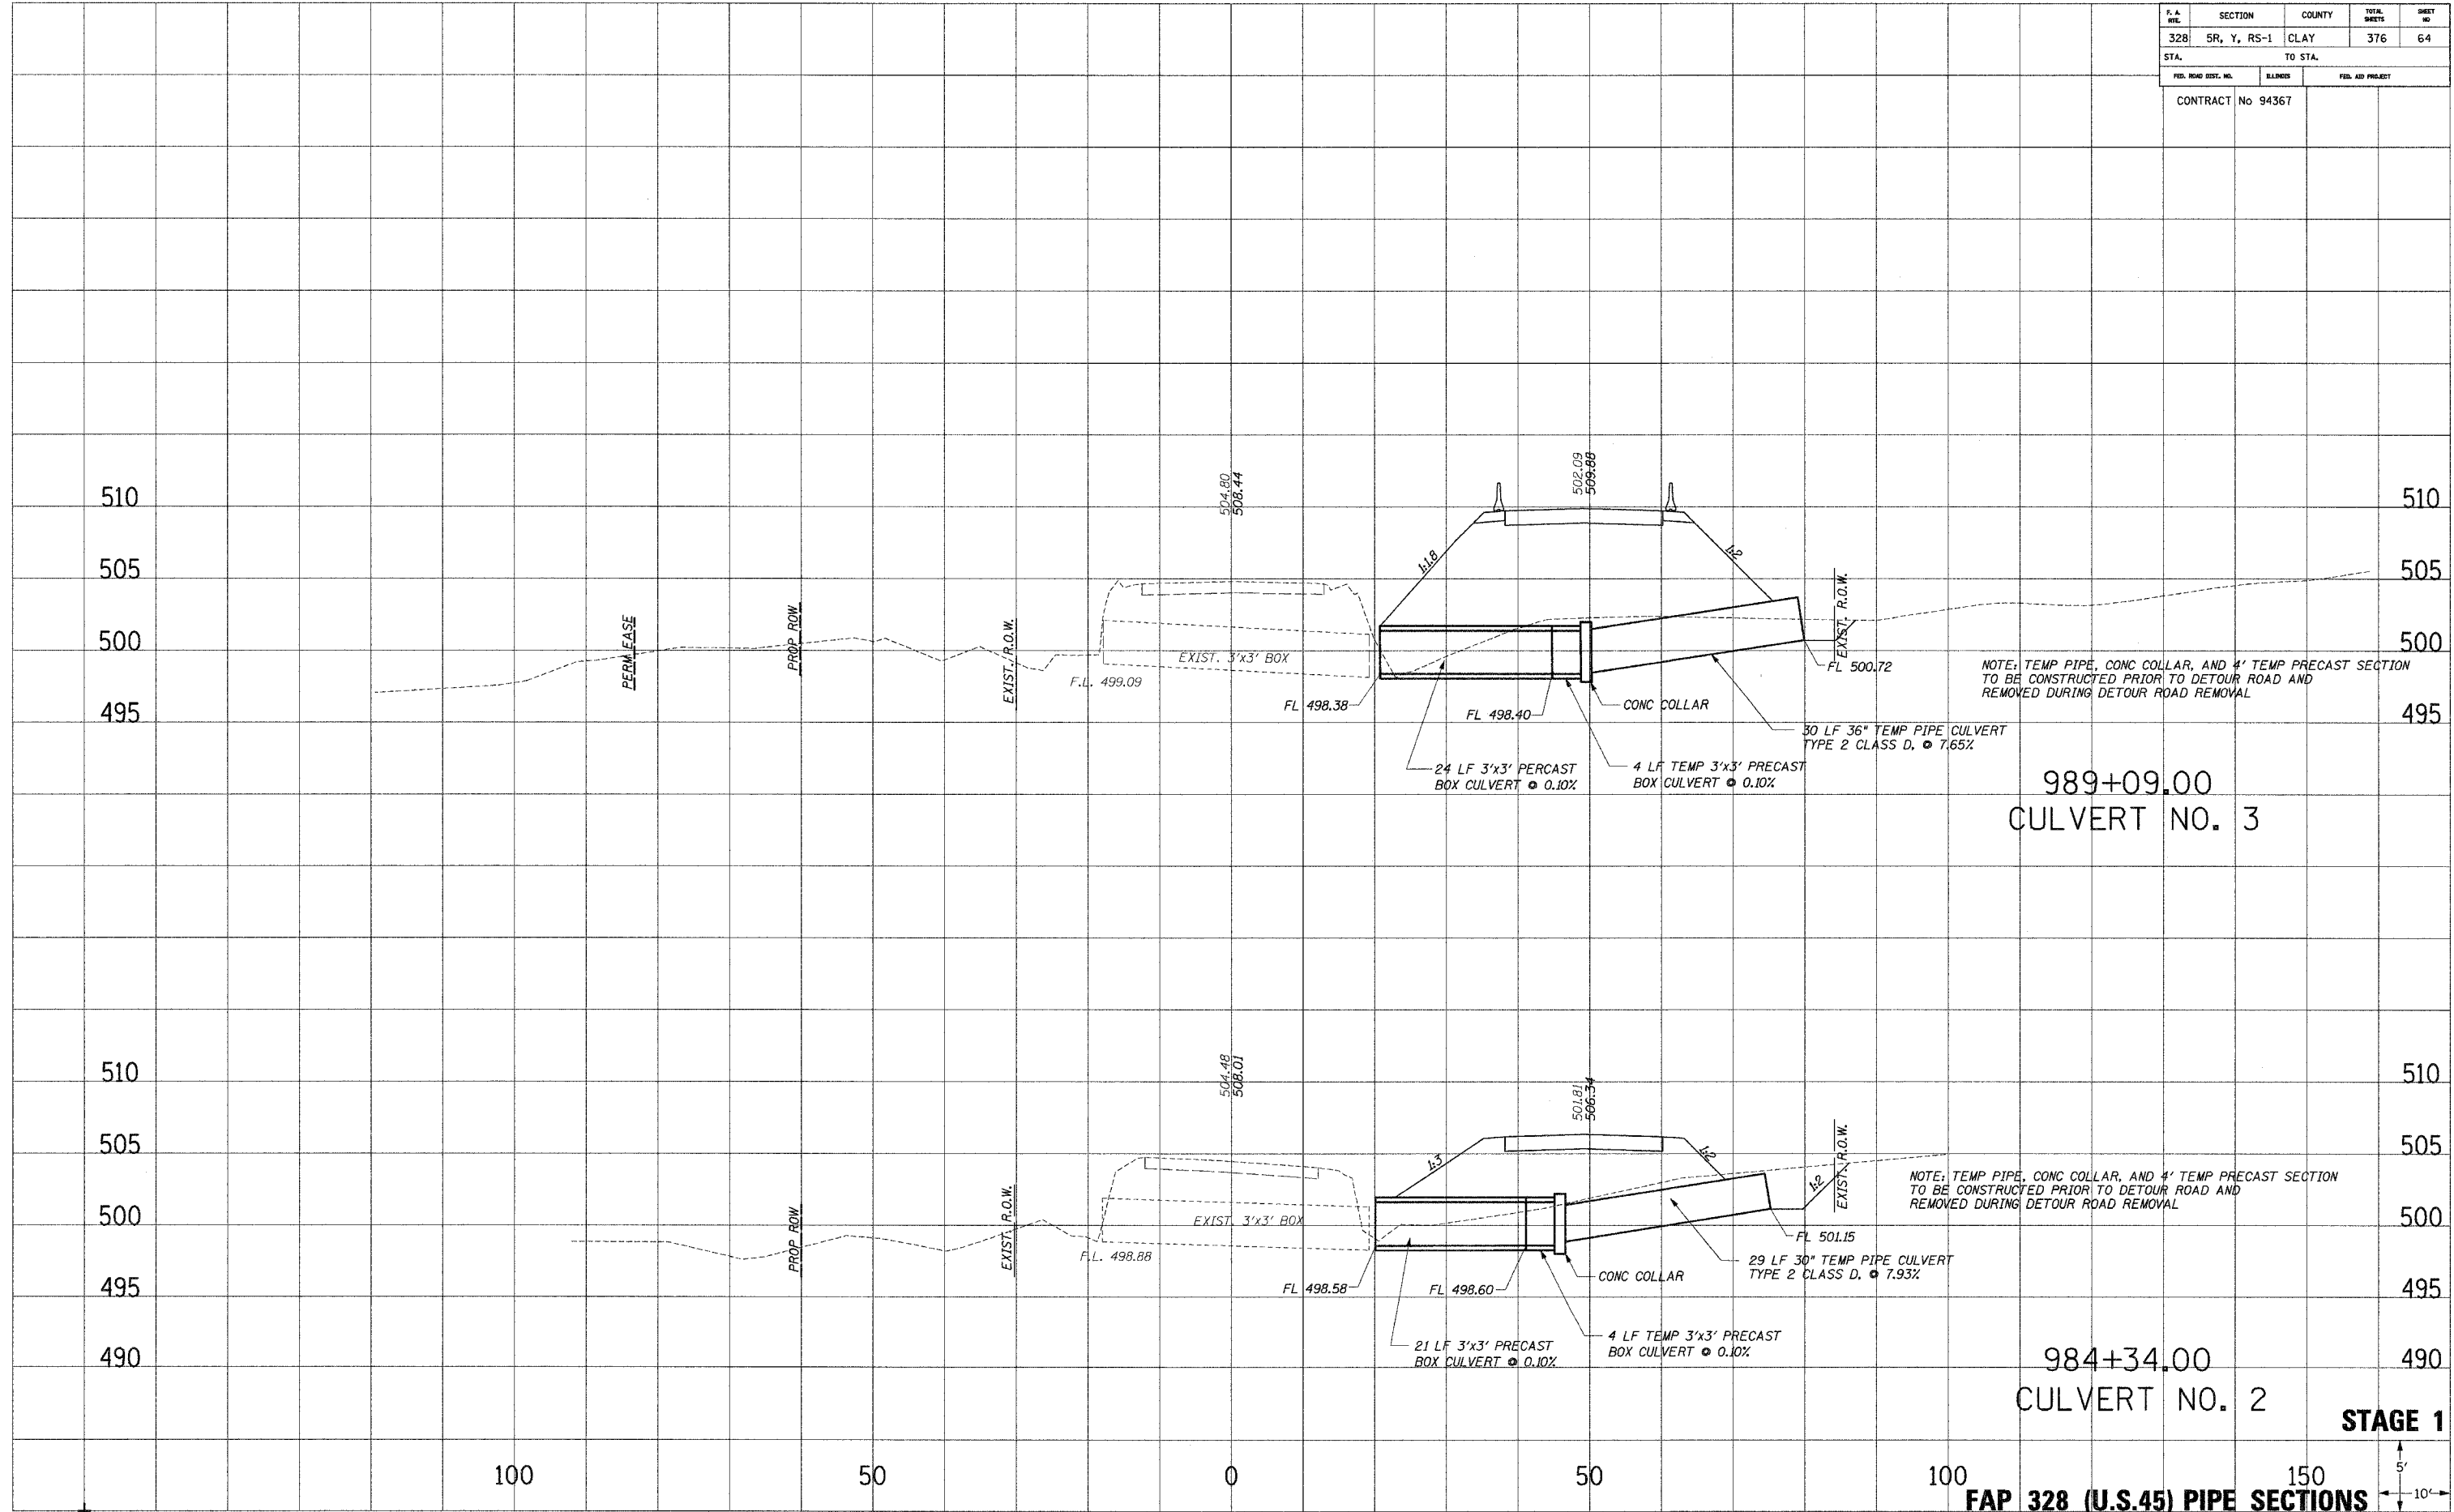

11/14/2004 11:47:37 AM