


F. A. RITE	SECTION	COUNTY	TOTAL SHEETS	SHEET NO.
328	5R, Y, RS-1	CLAY	376	66
STA.		TO STA.		
FED. ROAD DIST. NO.	ELLIPSES	FED. AID PROJECT		
CONTRACT No 94367				

PLOTTED  
NOTE BOOK  
REPLATE  
AREAS CHECKED

PLOTTED  
NOTE BOOK  
REPLATE  
AREAS CHECKED

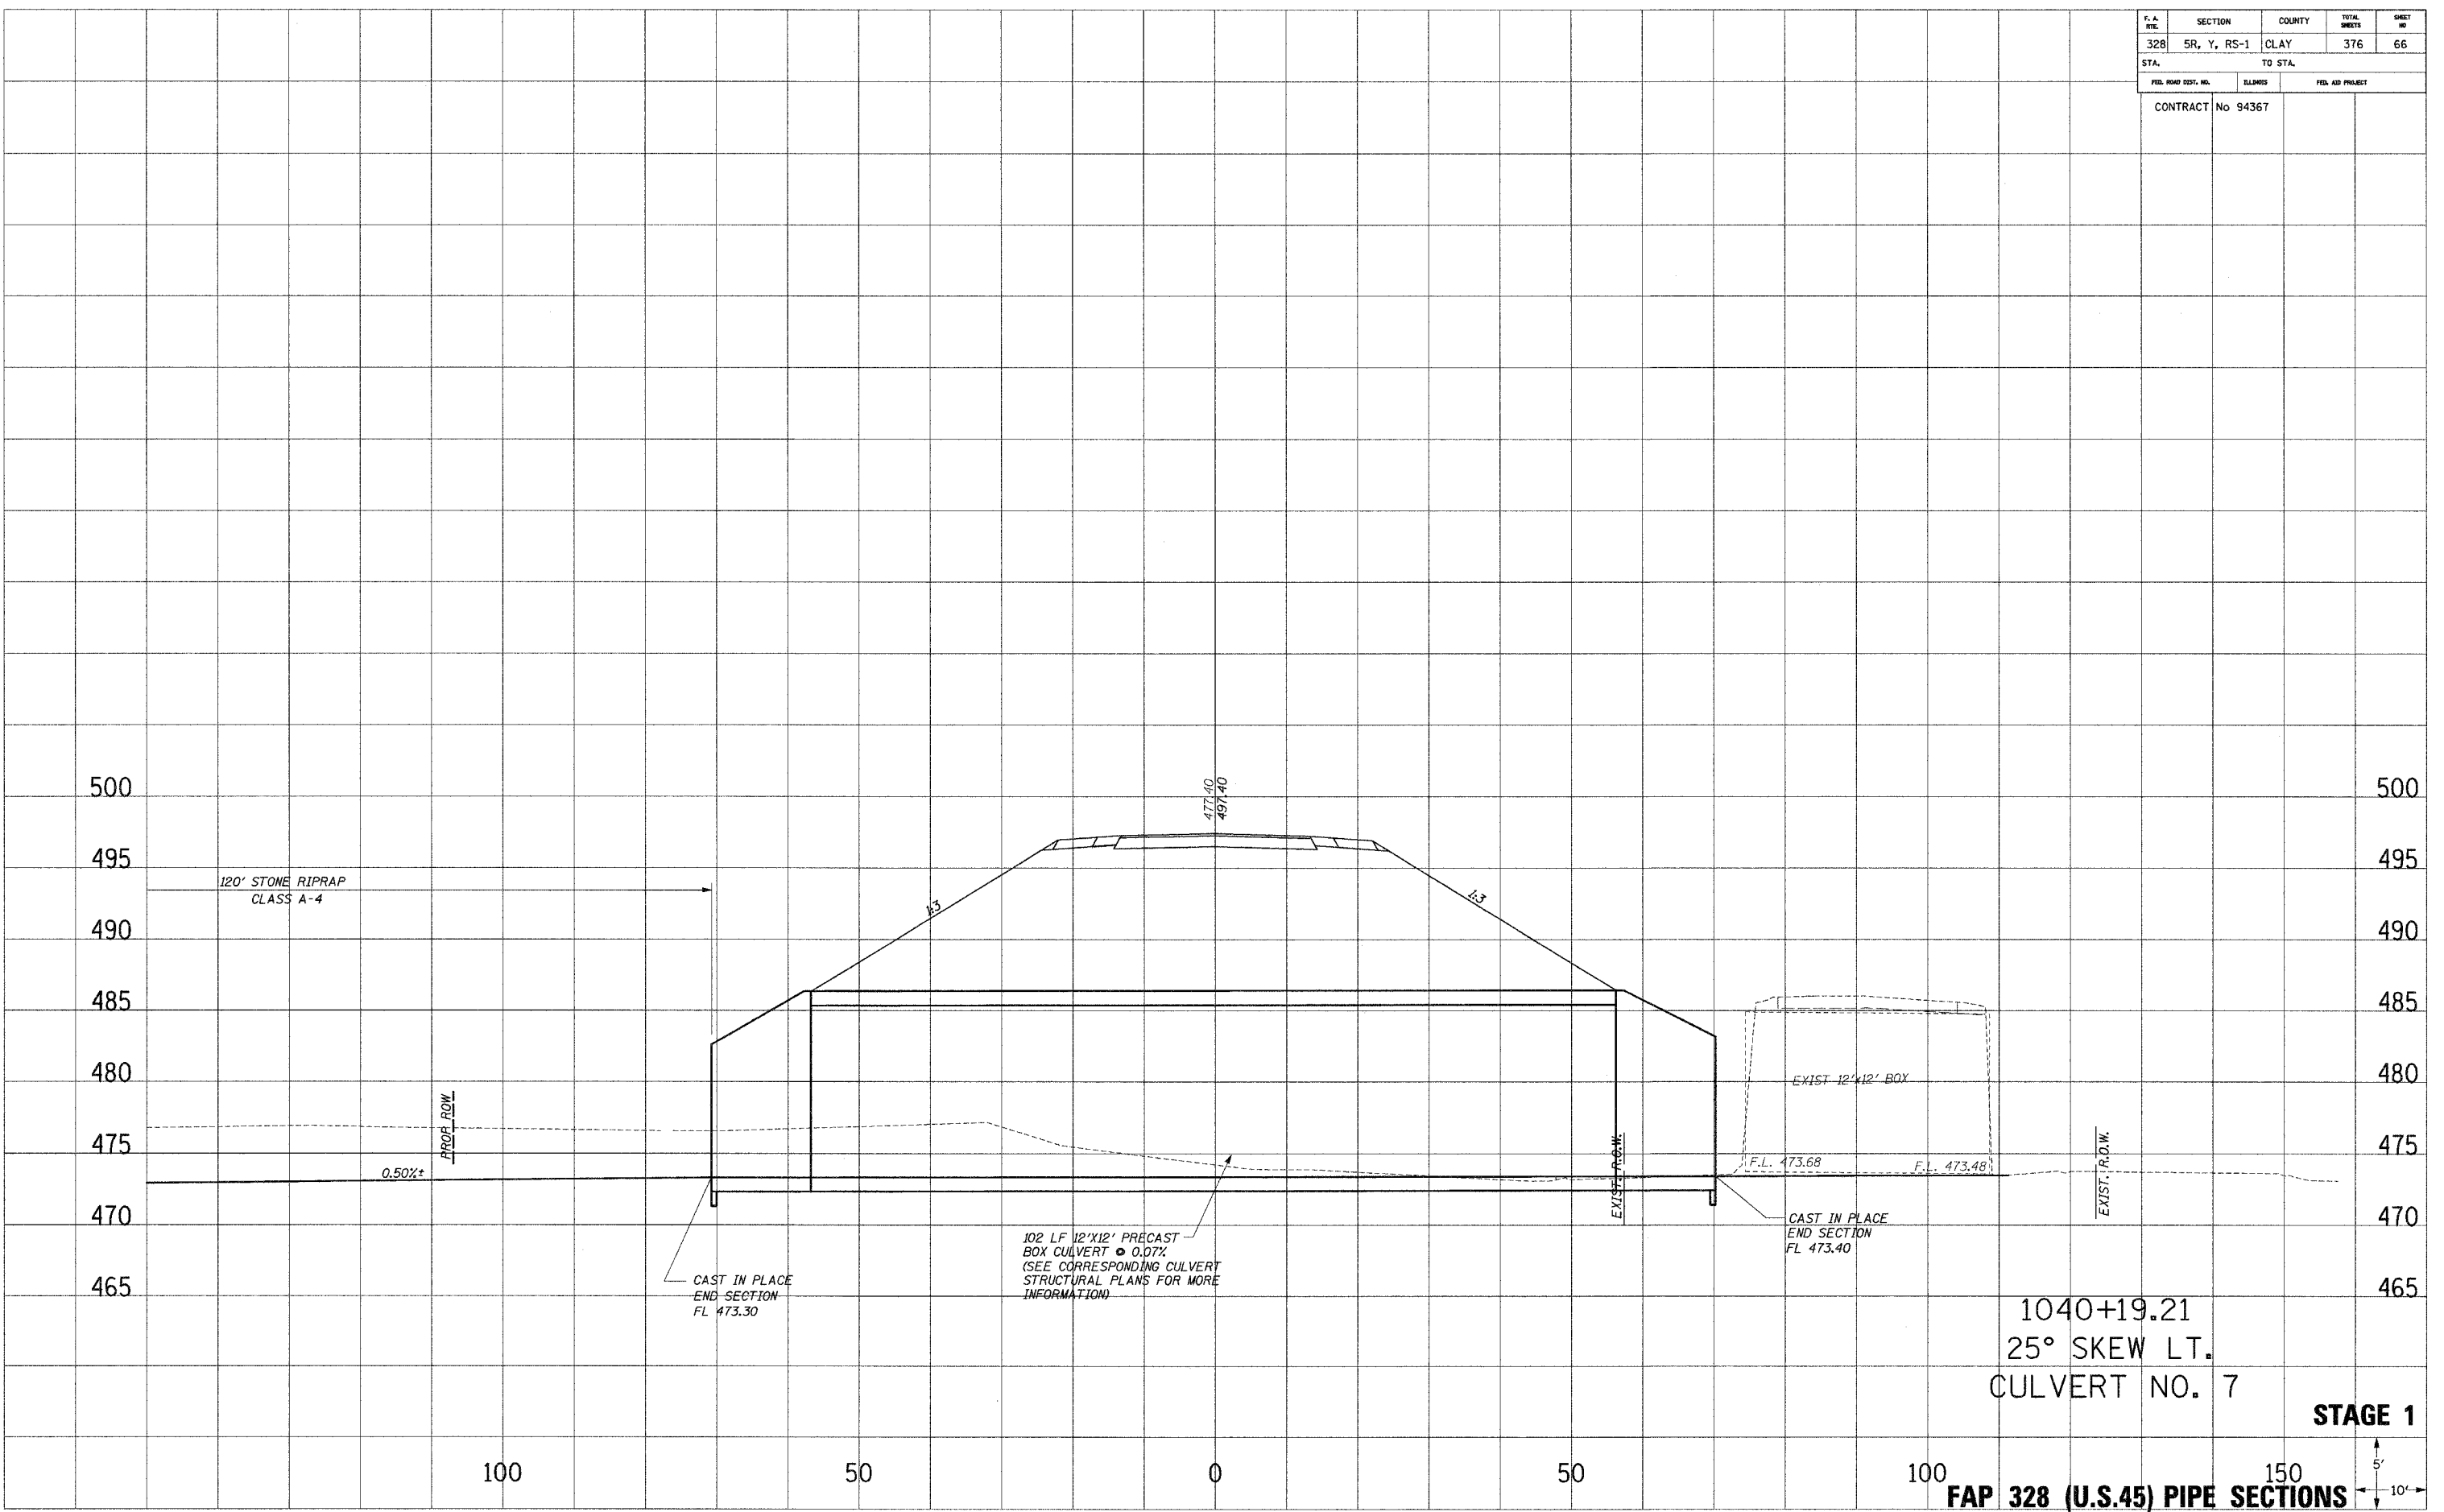

CAST IN PLACE  
END SECTION  
FL 473.30

102 LF 12'x12' PRECAST  
BOX CULVERT @ 0.07%  
(SEE CORRESPONDING CULVERT  
STRUCTURAL PLANS FOR MORE  
INFORMATION)

EXIST 12'x12' BOX

CAST IN PLACE  
END SECTION  
FL 473.40

1040+19.21  
25° SKEW LT.  
CULVERT NO. 7

STAGE 1

FAP 328 (U.S.45) PIPE SECTIONS



DATE PLOTTED: 12/14/2004 11:47:38 AM