


F.A. SHE.	SECTION	COUNTY	TOTAL SHEETS	SHEET NO.
328	5R, Y, RS-1	CLAY	376	68
STA.		TO STA.		
FED. ROAD DIST. NO.		BLINDS	FED. AID PROJECT	
CONTRACT No 94367				

PLOTTED
 NOTE BOOK
 AREAS
 CHECKED

PLOTTED
 NOTE BOOK
 AREAS
 CHECKED

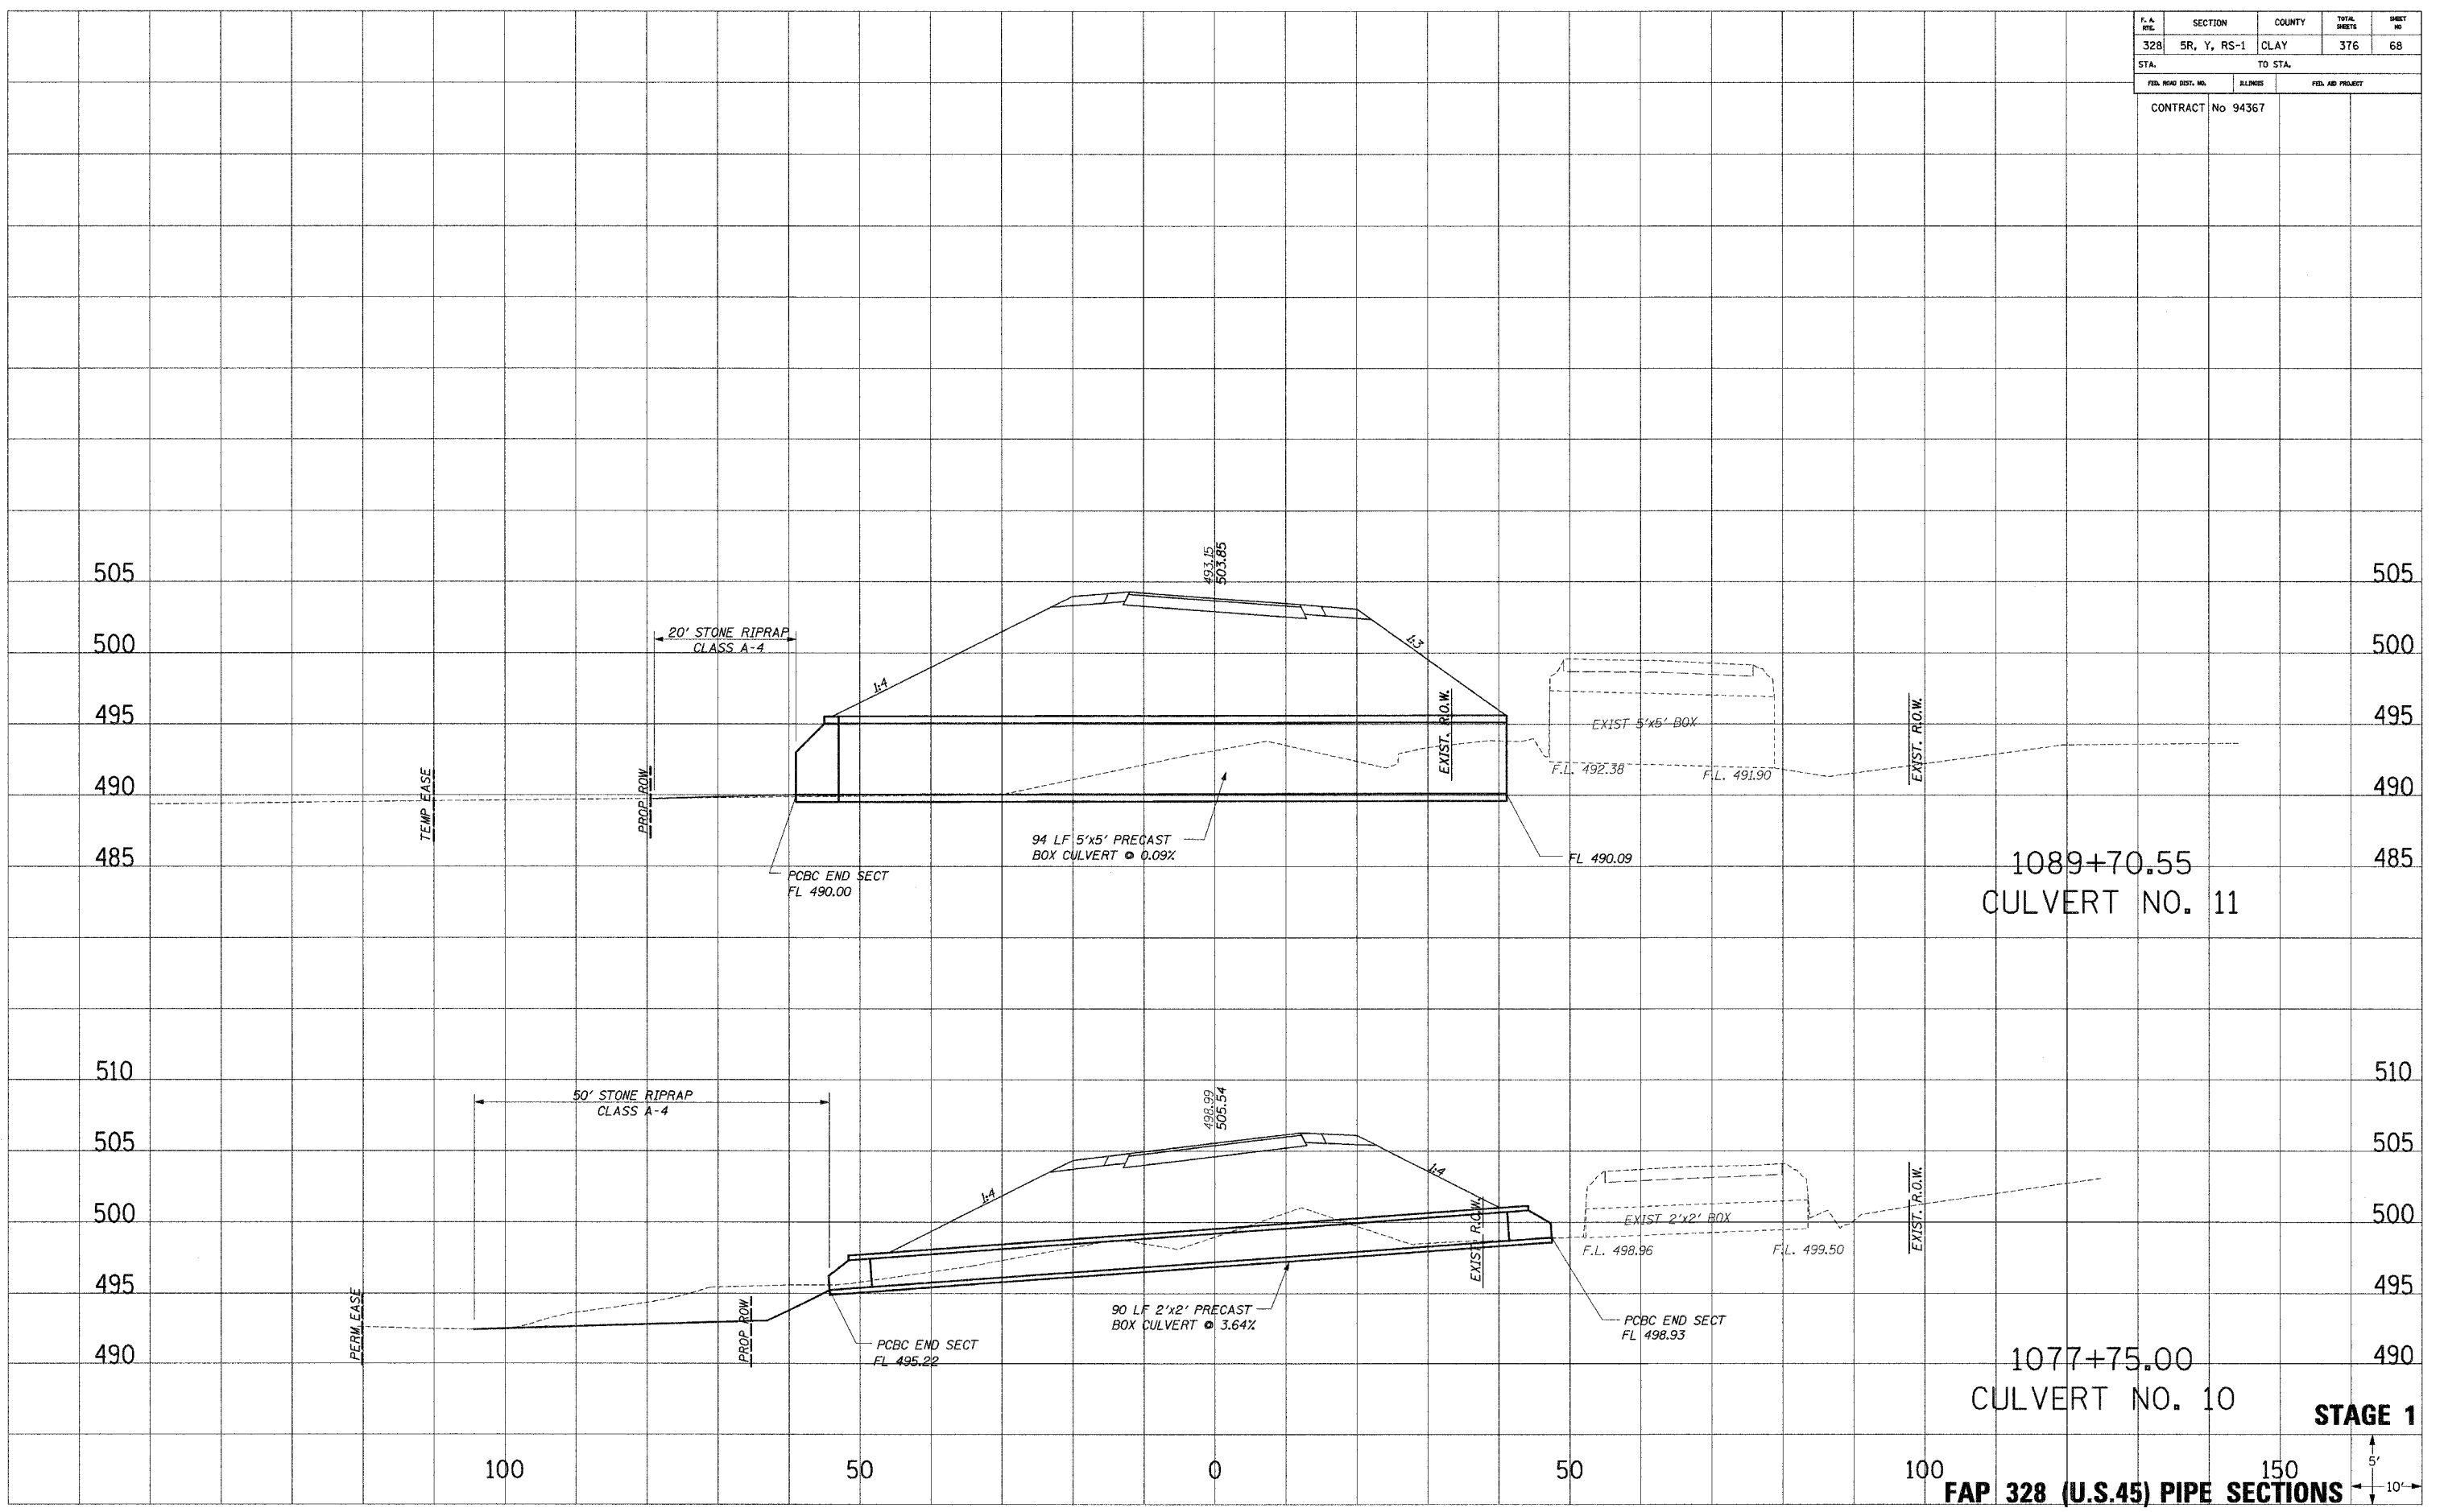

FAP 328 (U.S.45) PIPE SECTIONS

STAGE 1

WORKBOOKS 1997 12/27/2004 11:47:39 AM