


F.A. SEC.	SECTION	COUNTY	TOTAL SHEETS	SHEET NO.
328	5R, Y, RS-1	CLAY	376	71
STA.		TO STA.		
FED. ROAD DIST. NO.		ILLINOIS	FED. AID PROJECT	
CONTRACT		No 94367		

PLOTTED
 NOTE BOOK
 TEMPLATE
 AREAS
 CHECKED

PLOTTED
 NOTE BOOK
 TEMPLATE
 AREAS
 CHECKED

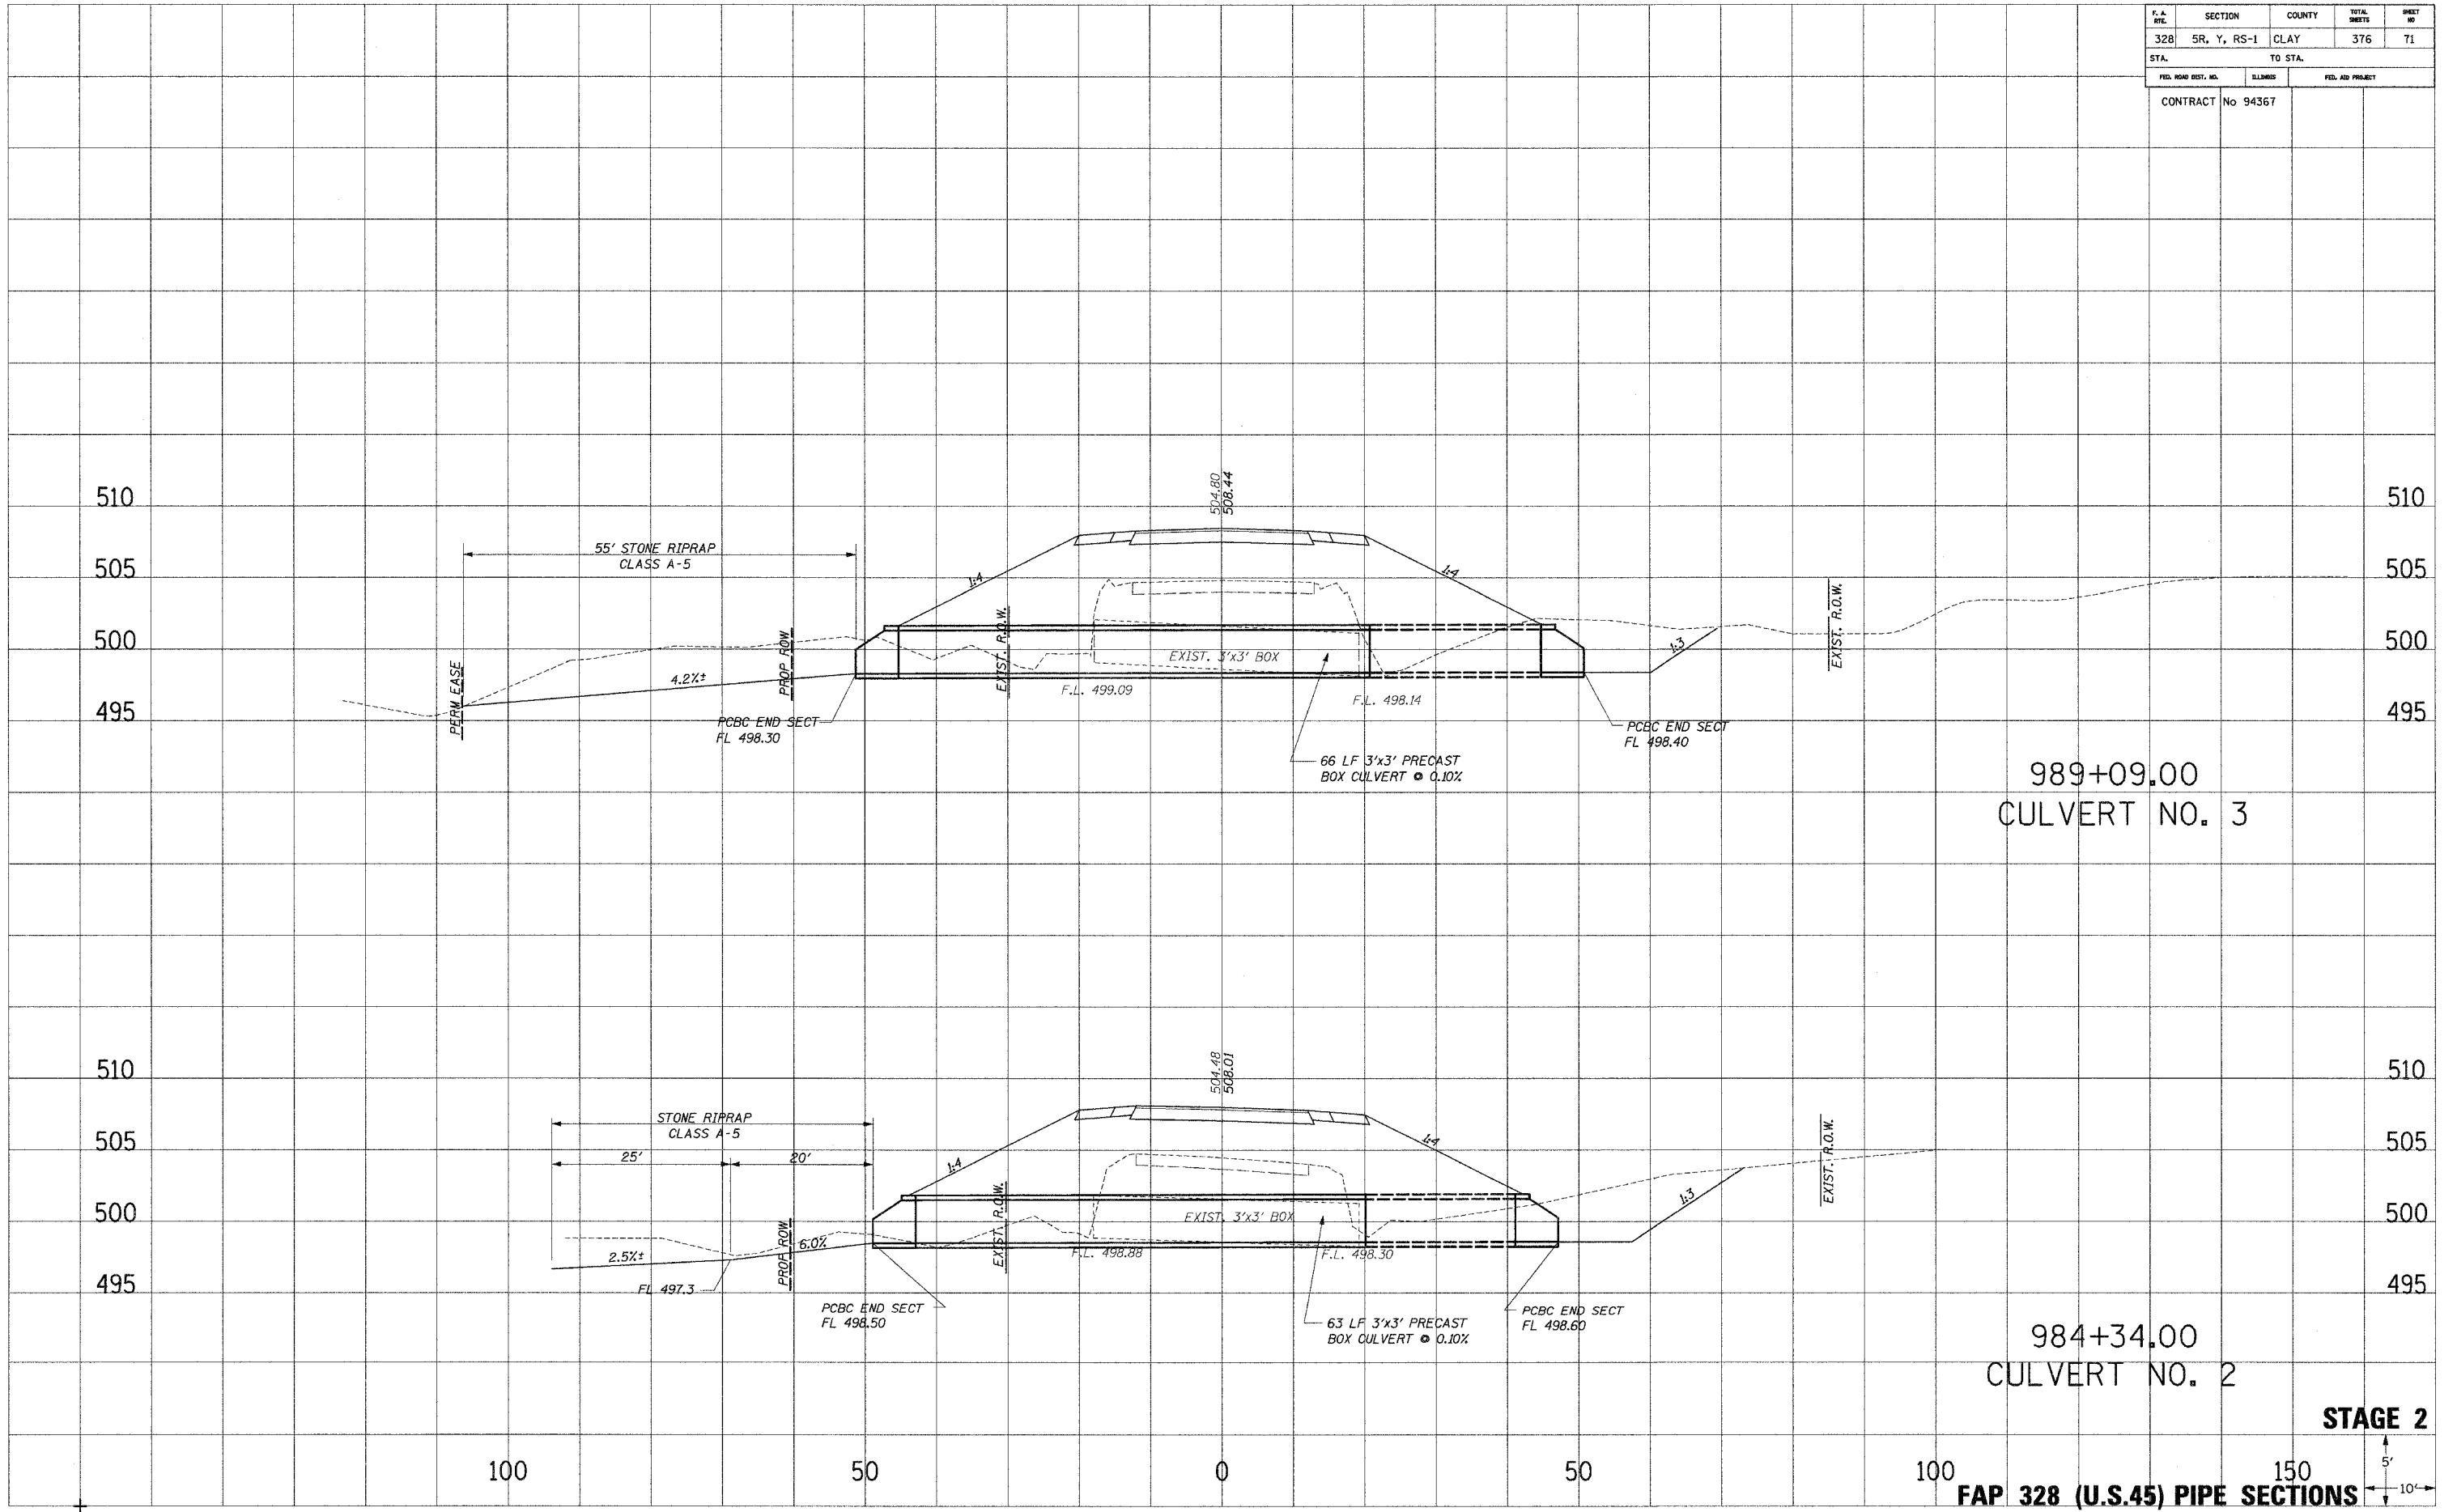

STAGE 2
FAP 328 (U.S.45) PIPE SECTIONS

22/12/2024 11:28:08 AM