


F.A. NO.	SECTION	COUNTY	TOTAL SHEETS	SHEET NO.
328	SR, Y, RS-1	CLAY	376	74
STA.		TO STA.		
FED. ROAD DIST. NO.	BLISS	FED. AID PROJECT		
CONTRACT No 94367				

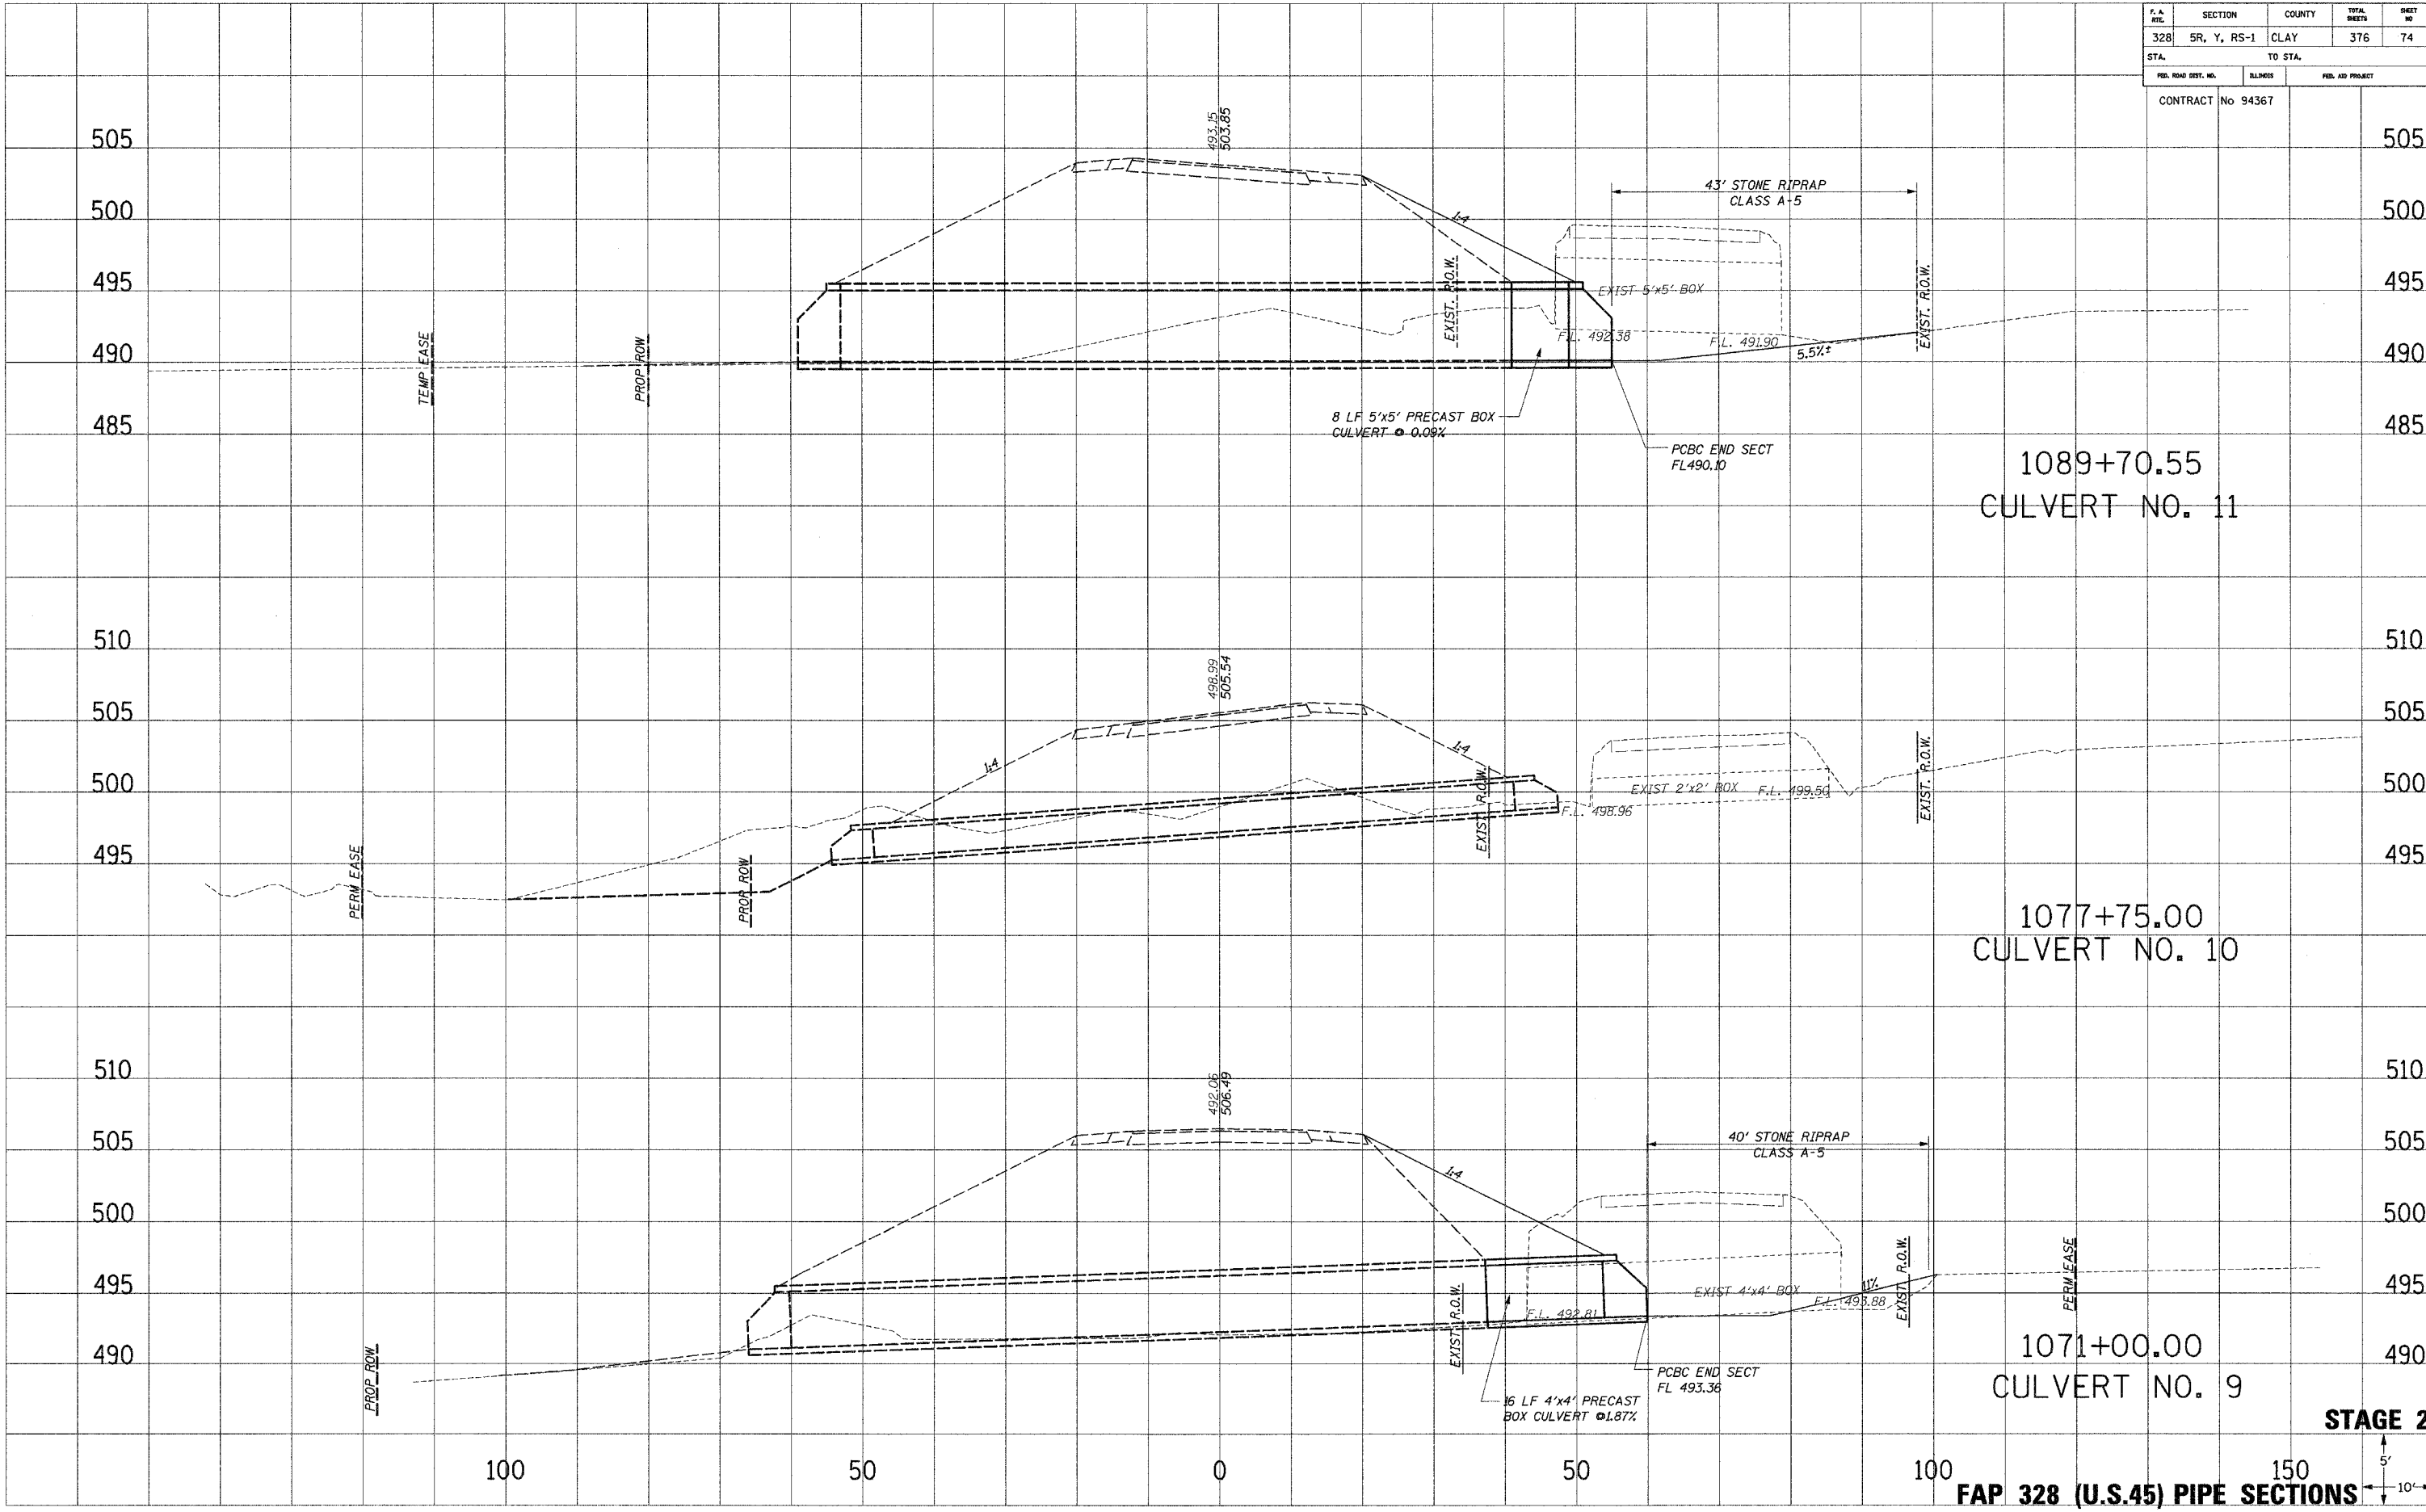

**STAGE 2**  
**FAP 328 (U.S.45) PIPE SECTIONS**

PLOTTED  
 NOTE BOOK  
 TEMPLATE  
 AREAS CHECKED

PLOTTED  
 NOTE BOOK  
 TEMPLATE  
 AREAS CHECKED

11/15/2011 11:00:00 AM