



K.A. NO.	SECTION	COUNTY	TOTAL SHEETS	SHEET NO.
328	5R, Y, RS-1	CLAY	376	76
STA.		TO STA.		
FED. ROAD DIST. NO.	ILLINOIS	FED. AID PROJECT		
CONTRACT No 94367				

PLOTTED TEMPLATE AREAS CHECKED
 NOTE BOOK NO.

PLOTTED TEMPLATE AREAS CHECKED
 NOTE BOOK NO.

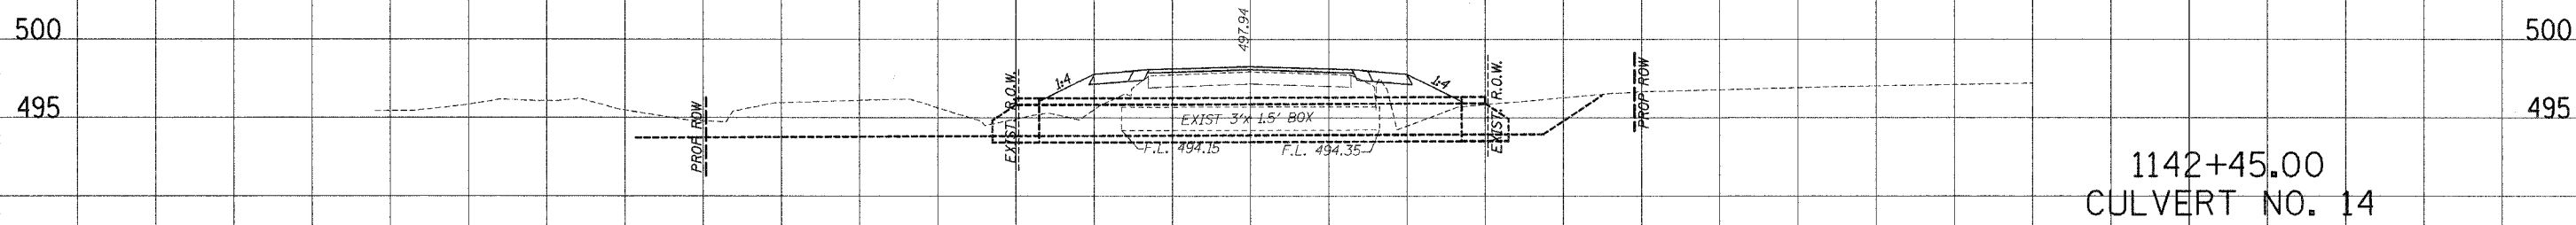

1142+45.00
CULVERT NO. 14

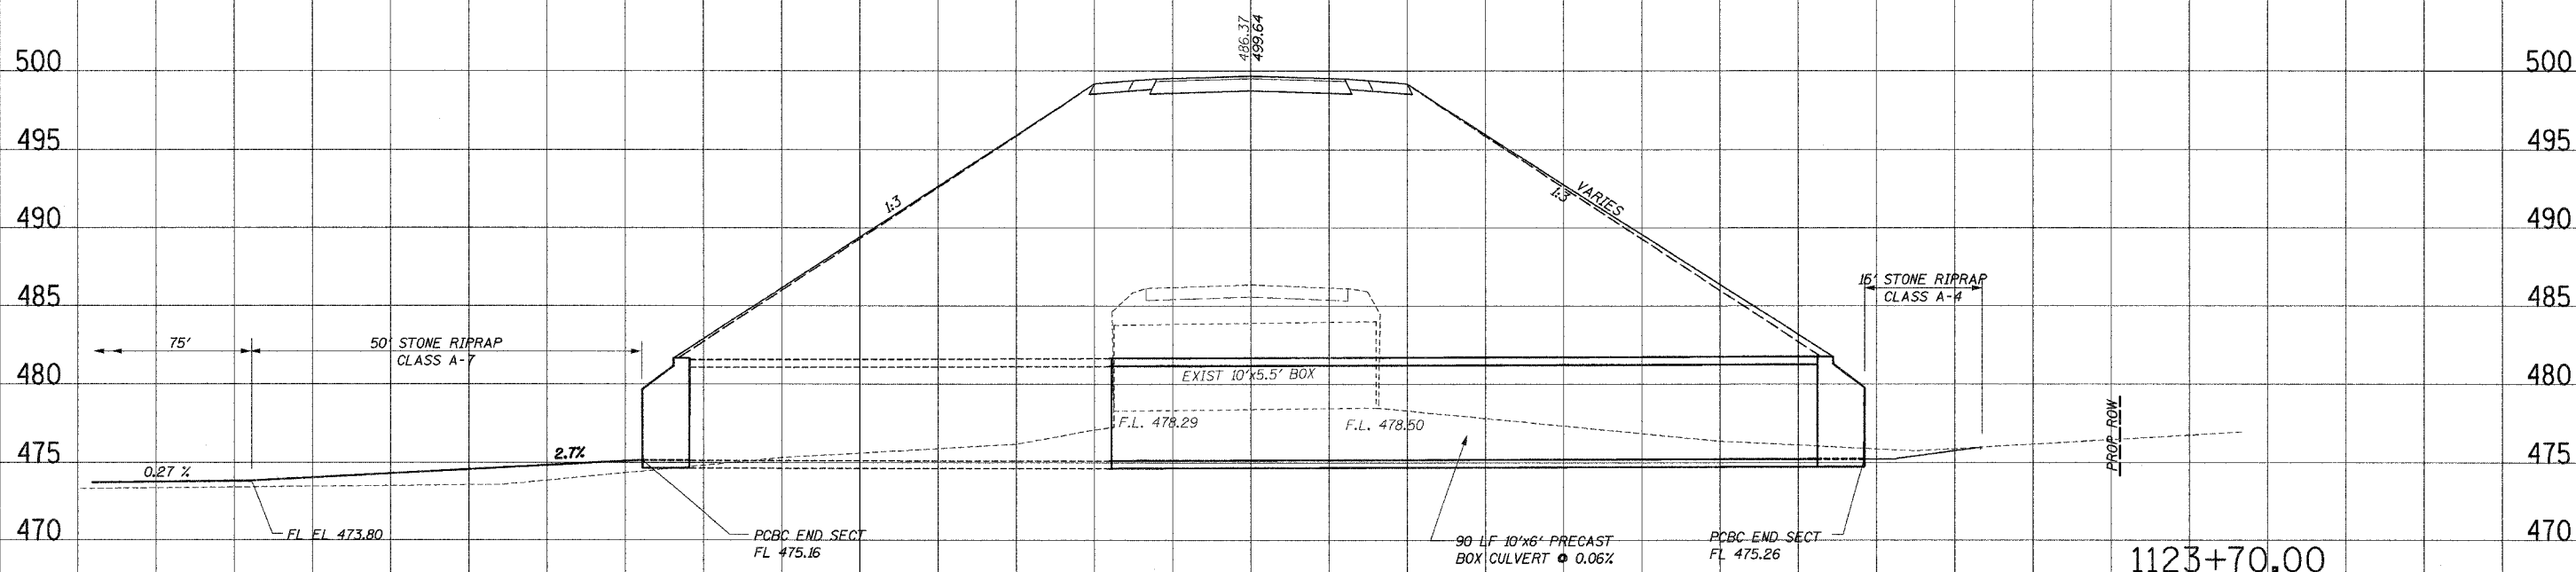

1123+70.00
CULVERT NO. 13
STAGE 2

100 50 0 50 100 150

FAP 328 (U.S.45) PIPE SECTIONS

5'
10'

VERIFIED BY: J. J. J. DATE: 11/14/2004 11:48:32 AM