


F.A. R/L	SECTION	COUNTY	TOTAL SHEETS	SHEET NO.
328	SR, Y, RS-1	CLAY	376	92
STA.		TO STA.		
FED. ROAD DIST. NO.	ILLINOIS	FED. AID PROJECT		
CONTRACT No 94367				

PLOTTED  
 NOTE BOOK  
 TEMPLATE  
 AREAS  
 CHECKED  
 NO.

PLOTTED  
 NOTE BOOK  
 TEMPLATE  
 AREAS  
 CHECKED  
 NO.

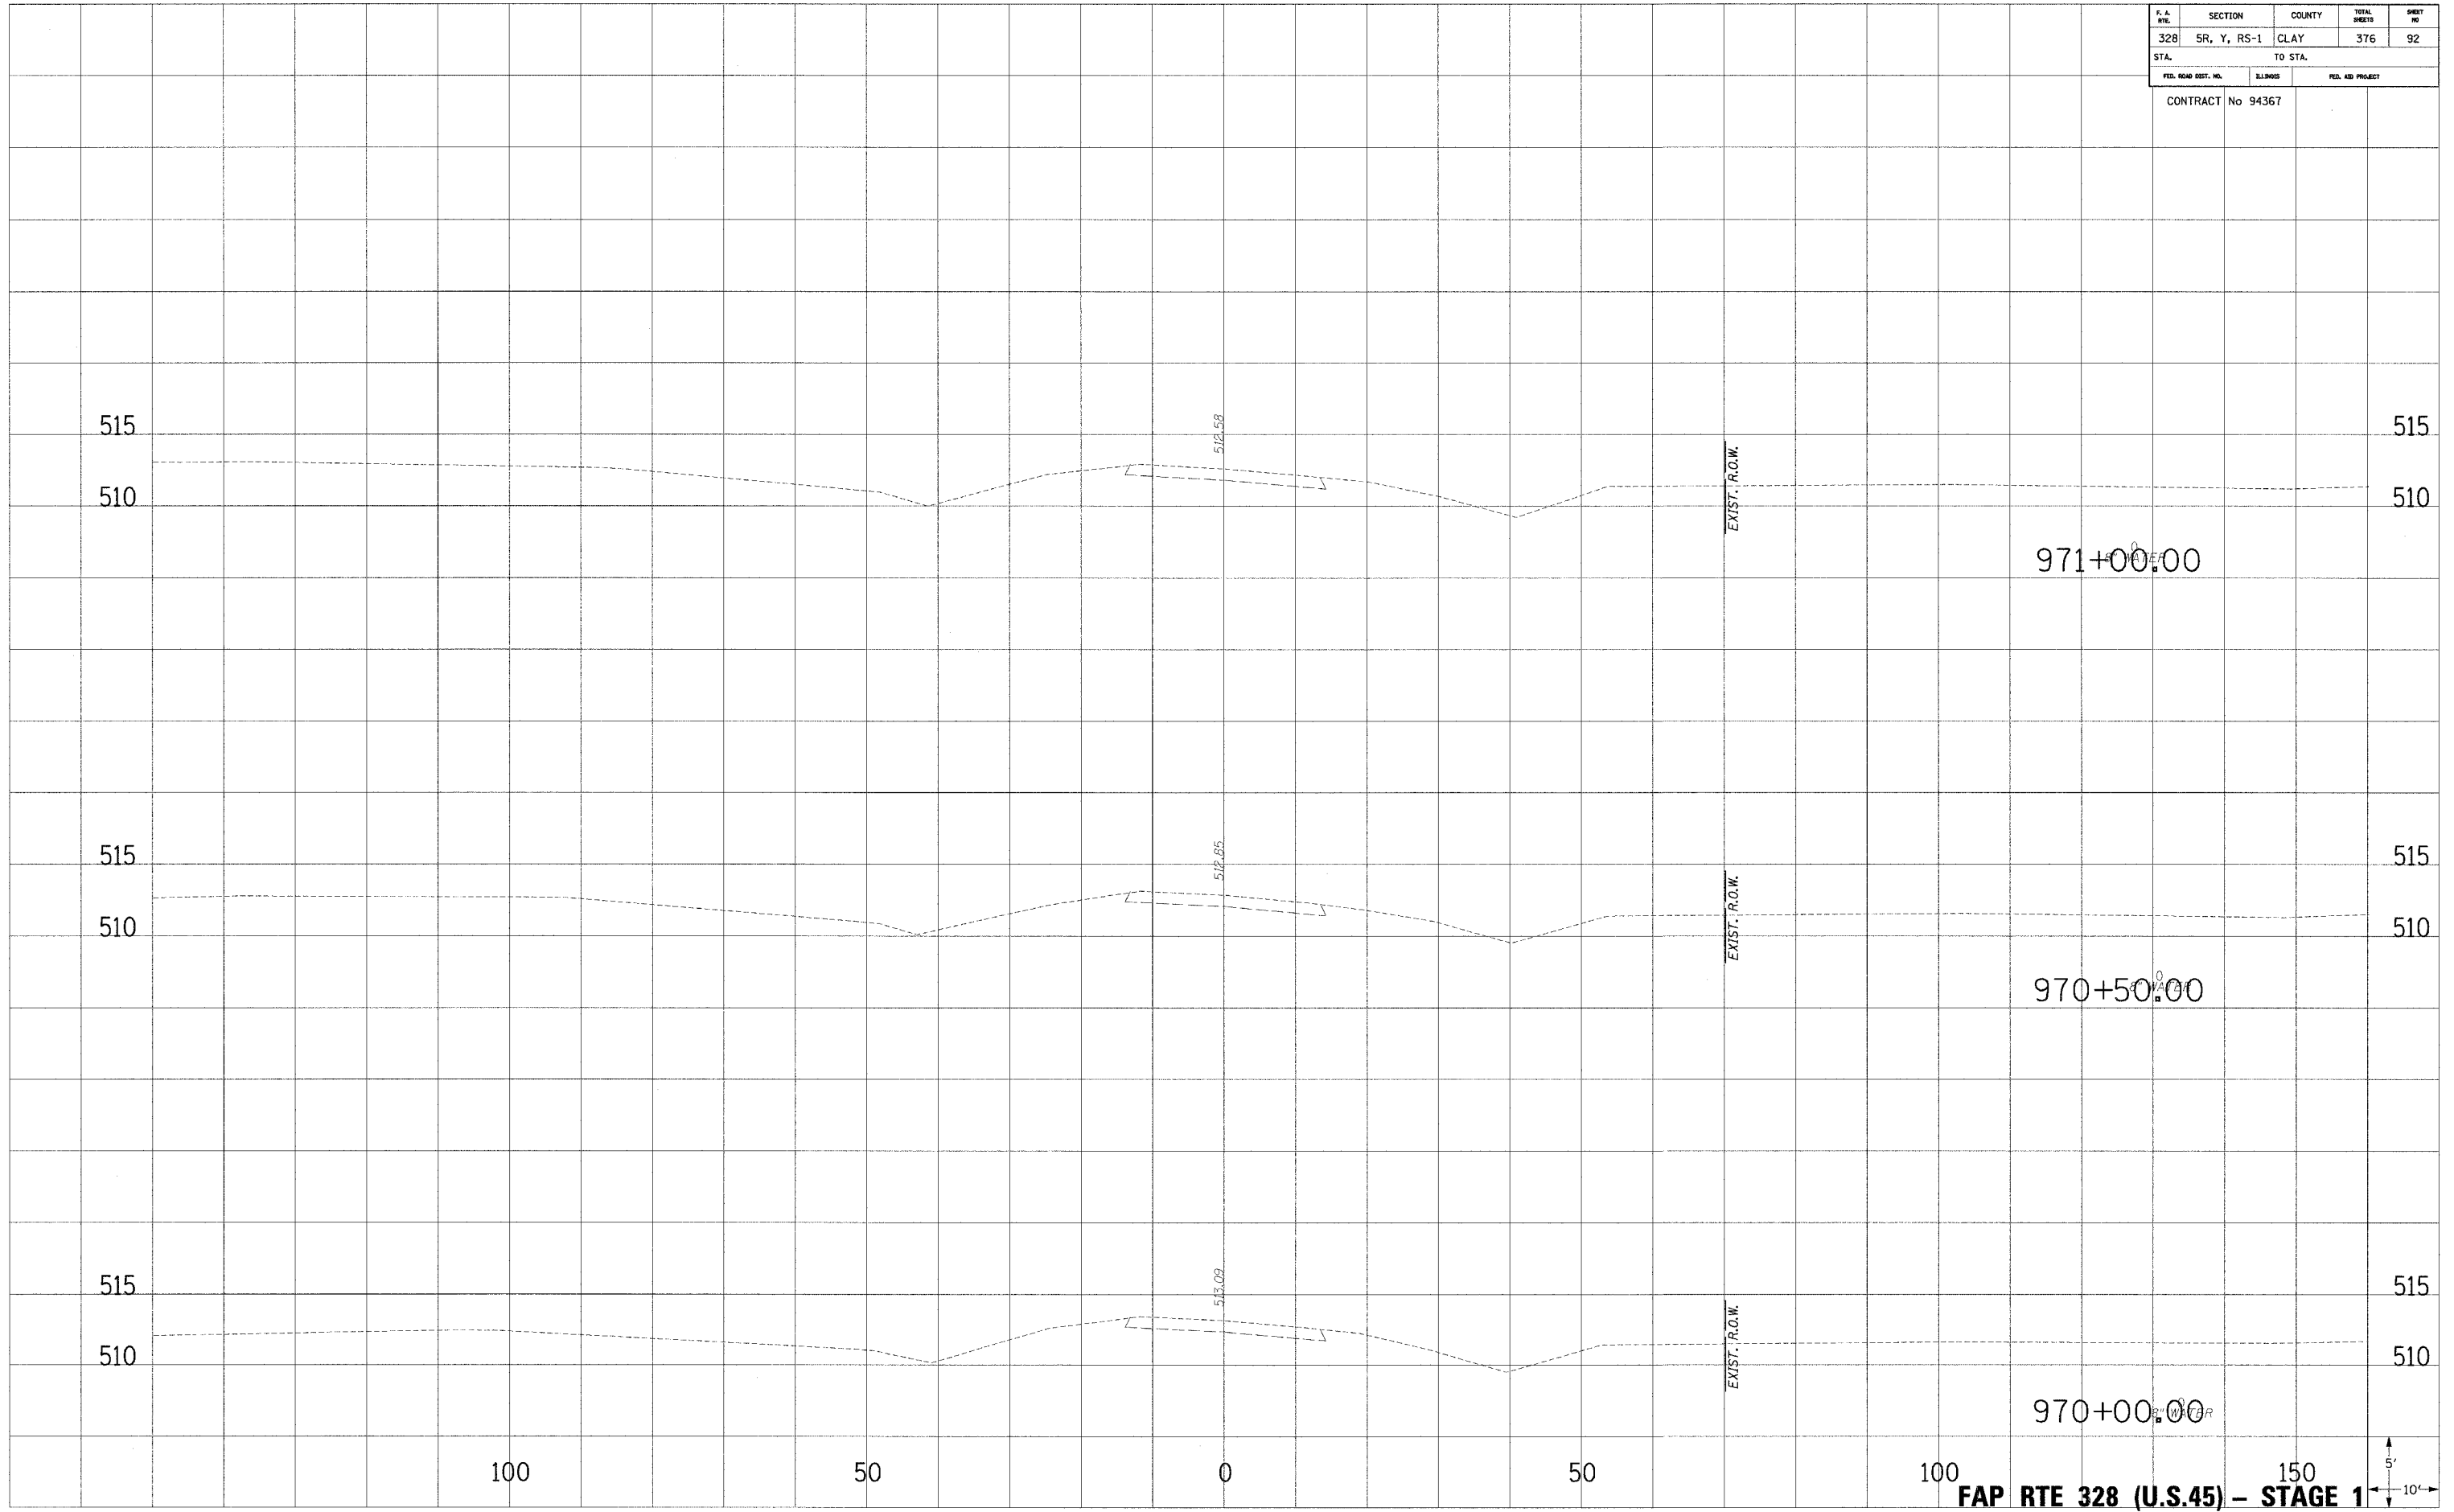

**FAP RTE 328 (U.S.45) - STAGE 1**

