
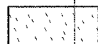

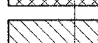


P.A. REL.	SECTION	COUNTY	TOTAL SHEETS	SHEET NO.
328	5R, Y, RS-1	CLAY	376	101
STA.		TO STA.		
FED. ROAD DIST. NO.		ILLINOIS	FED. AID PROJECT	


CONTRACT No 94367

- LEGEND**
-  TOPSOIL EXCAVATION
 -  REMOVAL & DISPOSAL OF RESTRICTED SOIL (SEE EMBANKMENT SPL PROVISION)
 -  PAVEMENT REMOVAL
 -  PAVEMENT TO BE BROKEN & LEFT IN PLACE

PLOTTED TEMPLATE AREAS CHECKED
 NOTE BOOK AREAS CHECKED
 NO.

PLOTTED TEMPLATE AREAS CHECKED
 NOTE BOOK AREAS CHECKED
 NO.

PLOTTED TEMPLATE AREAS CHECKED
 NOTE BOOK AREAS CHECKED
 NO.

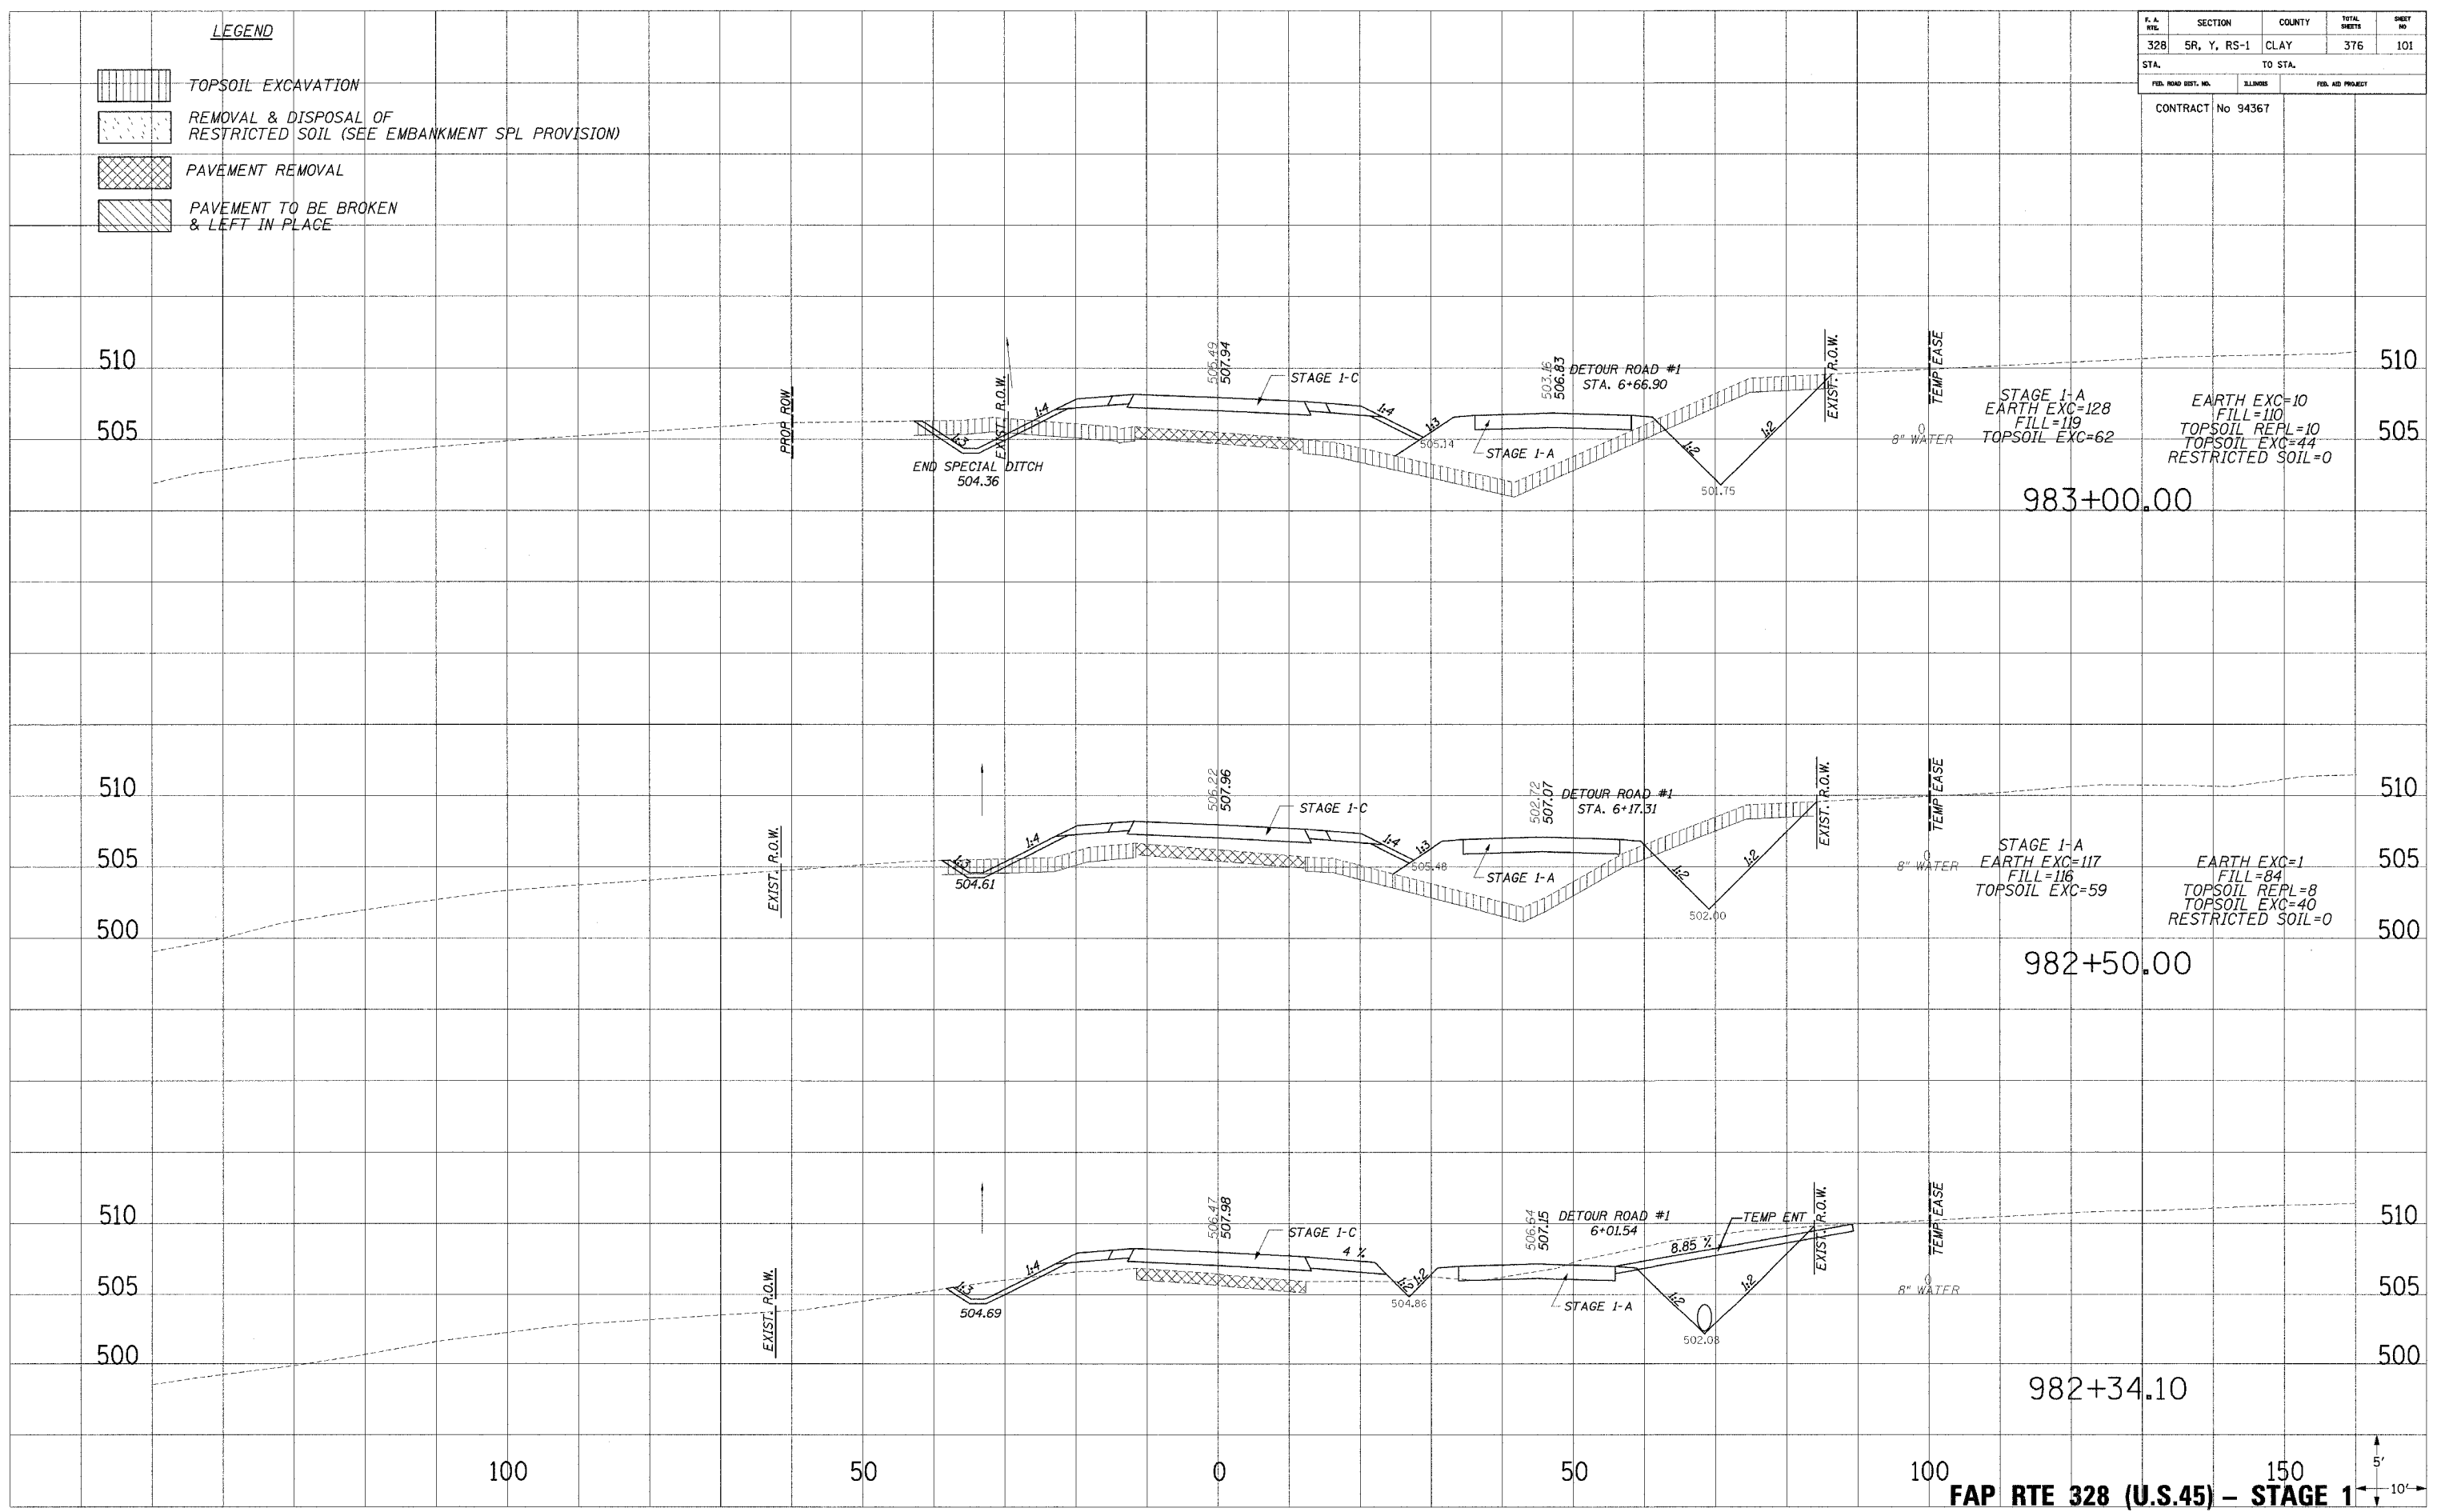

FAP RTE 328 (U.S.45) - STAGE 1

