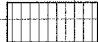
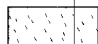

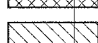



F.A. R/L	SECTION	COUNTY	TOTAL SHEETS	SHEET NO
328	SR, Y, RS-1	CLAY	376	109
STA.		TO STA.		
FED. ROAD DIST. NO.		ILLINOIS	FED. AID PROJECT	
CONTRACT No 94367				

LEGEND

-  TOPSOIL EXCAVATION
-  REMOVAL & DISPOSAL OF RESTRICTED SOIL (SEE EMBANKMENT SPL PROVISION)
-  PAVEMENT REMOVAL
-  PAVEMENT TO BE BROKEN & LEFT IN PLACE

PLOTTED
 NOTE BOOK
 TEMPLATE
 AREAS
 CHECKED
 NO.

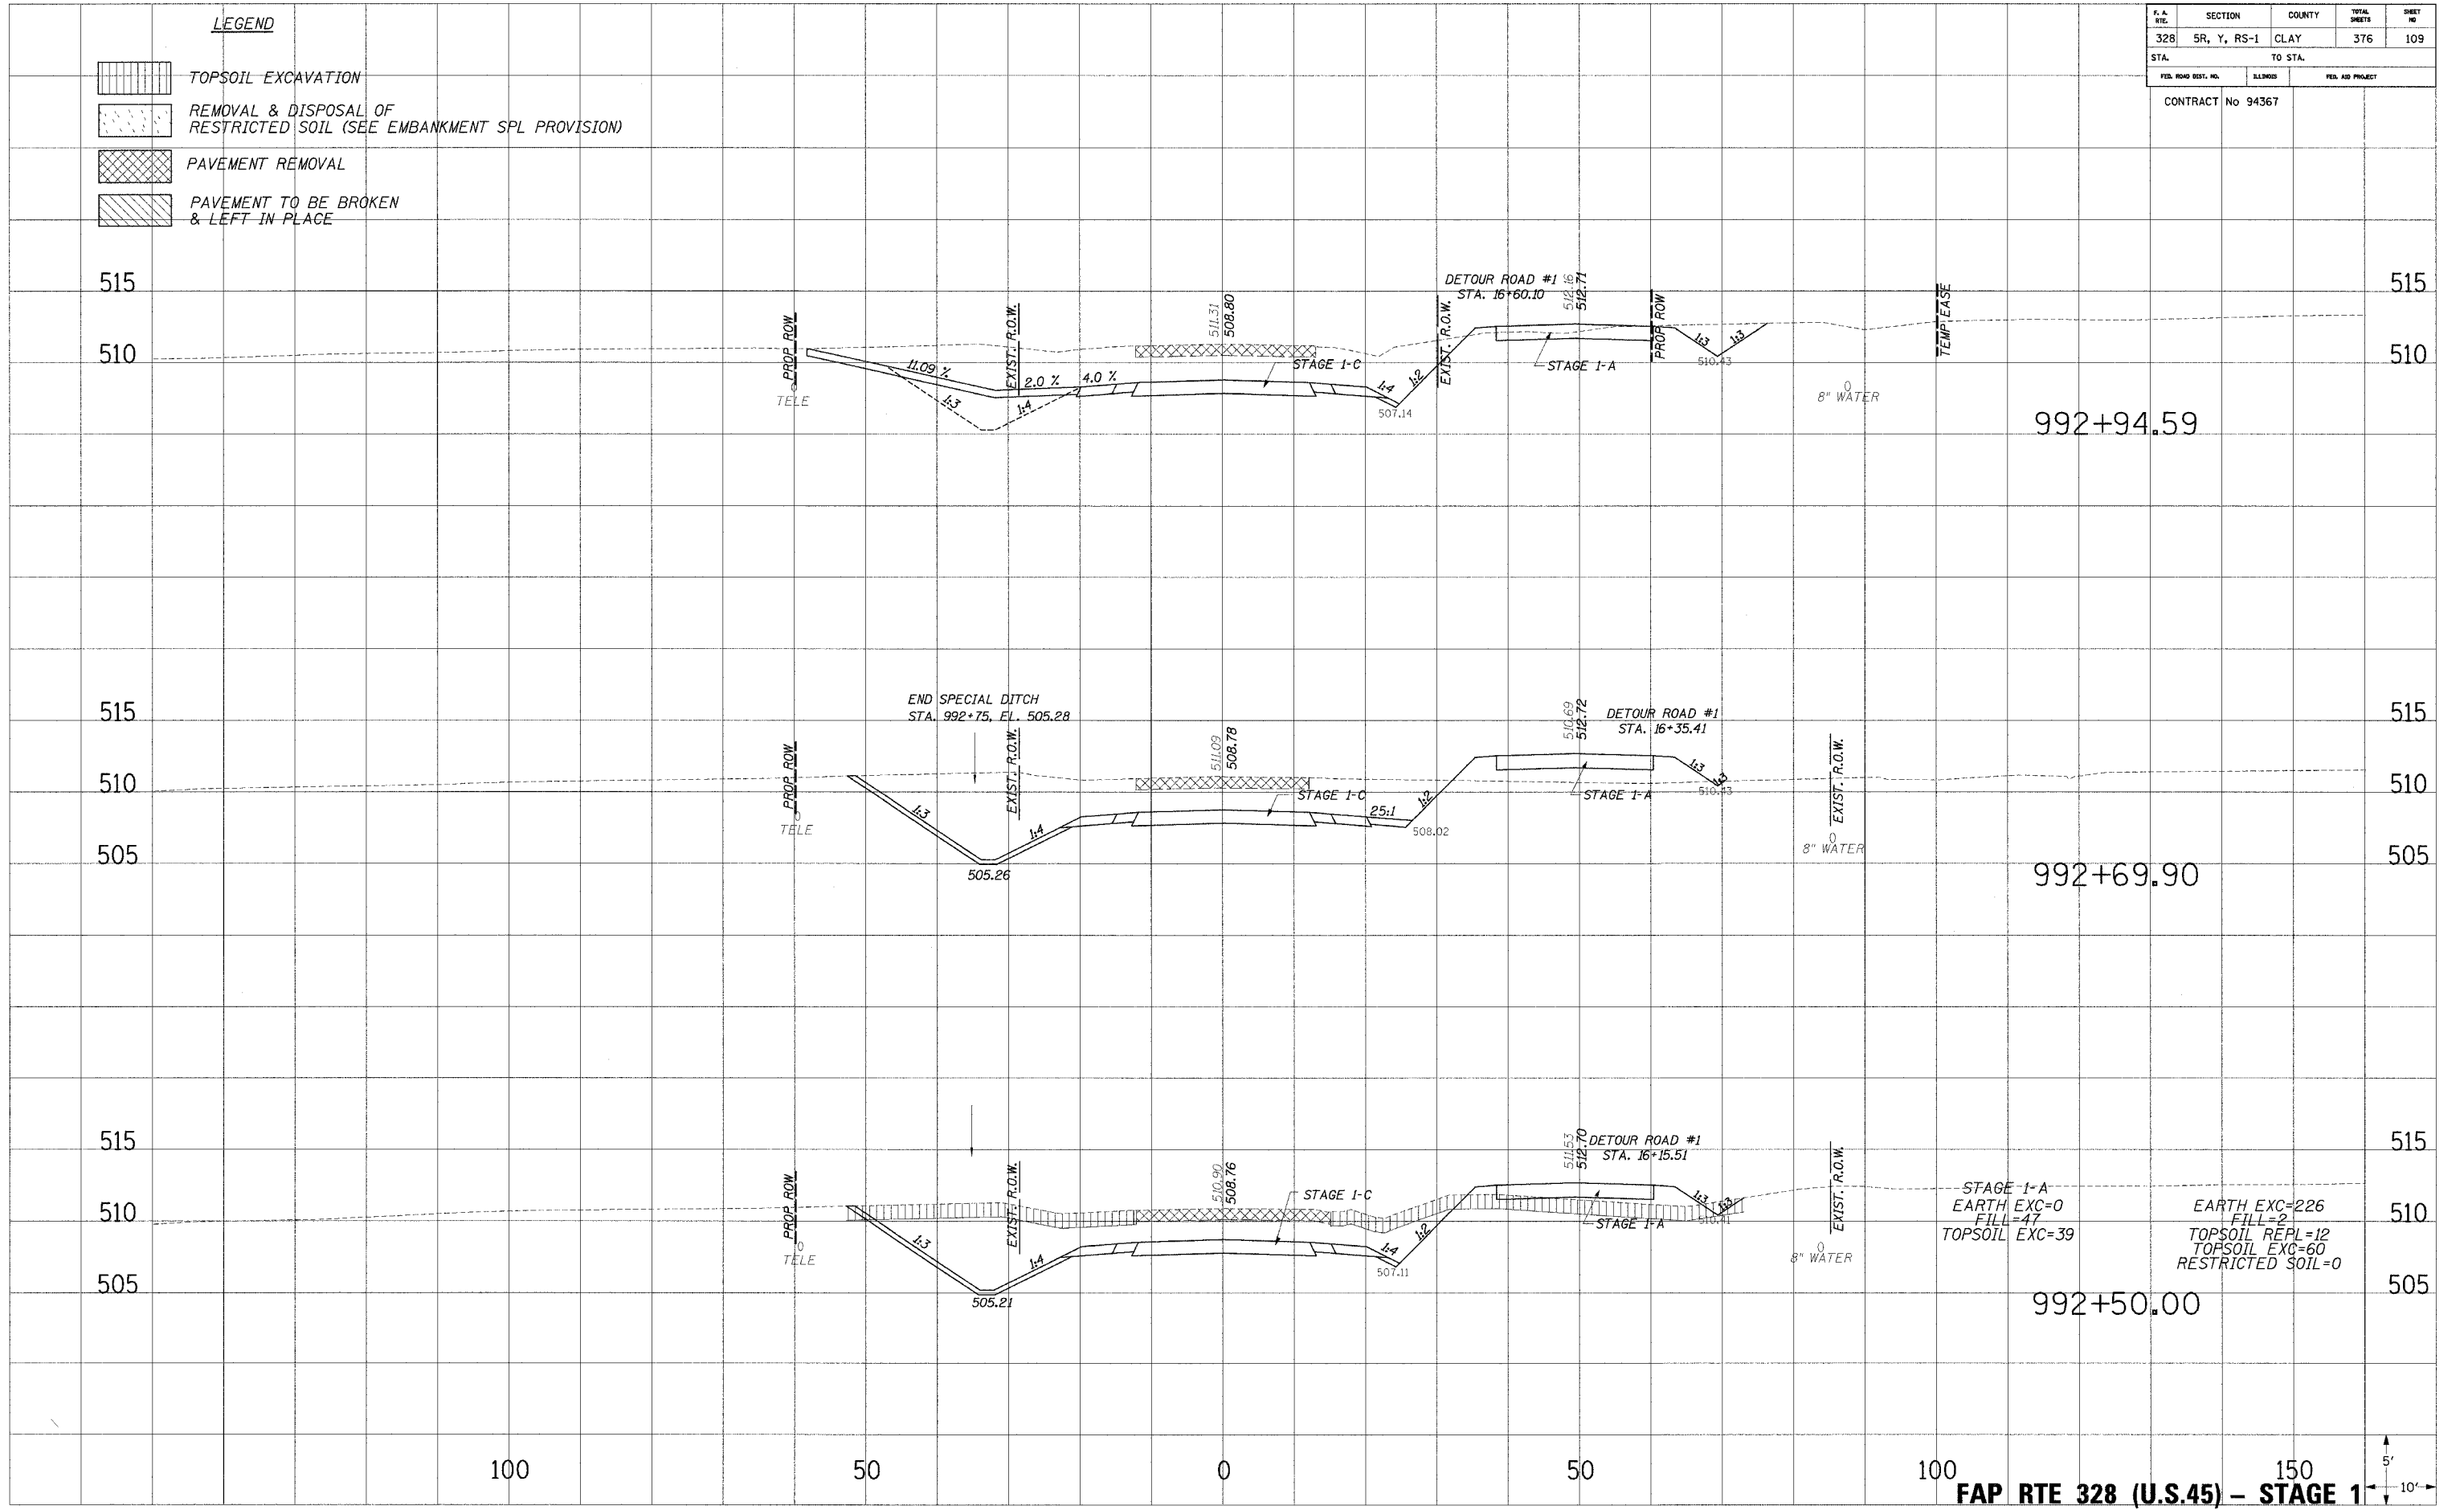PLOTTED
 NOTE BOOK
 TEMPLATE
 AREAS
 CHECKED
 NO.



100 150
FAP RTE 328 (U.S.45) - STAGE 1