
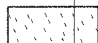

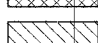


| P. A. RTE.          | SECTION     | COUNTY   | TOTAL SHEETS     | SHEET NO. |
|---------------------|-------------|----------|------------------|-----------|
| 328                 | 5R, Y, RS-1 | CLAY     | 376              | 115       |
| STA.                |             | TO STA.  |                  |           |
| FED. ROAD DIST. NO. |             | BILLINGS | FED. AID PROJECT |           |


CONTRACT No 94367

- LEGEND**
-  TOPSOIL EXCAVATION
  -  REMOVAL & DISPOSAL OF RESTRICTED SOIL (SEE EMBANKMENT SPL PROVISION)
  -  PAVEMENT REMOVAL
  -  PAVEMENT TO BE BROKEN & LEFT IN PLACE

PLOTTED  
 TEMPLATE  
 AREAS CHECKED  
 NO.

PLOTTED  
 TEMPLATE  
 AREAS CHECKED  
 NO.

PLOTTED  
 TEMPLATE  
 AREAS CHECKED  
 NO.

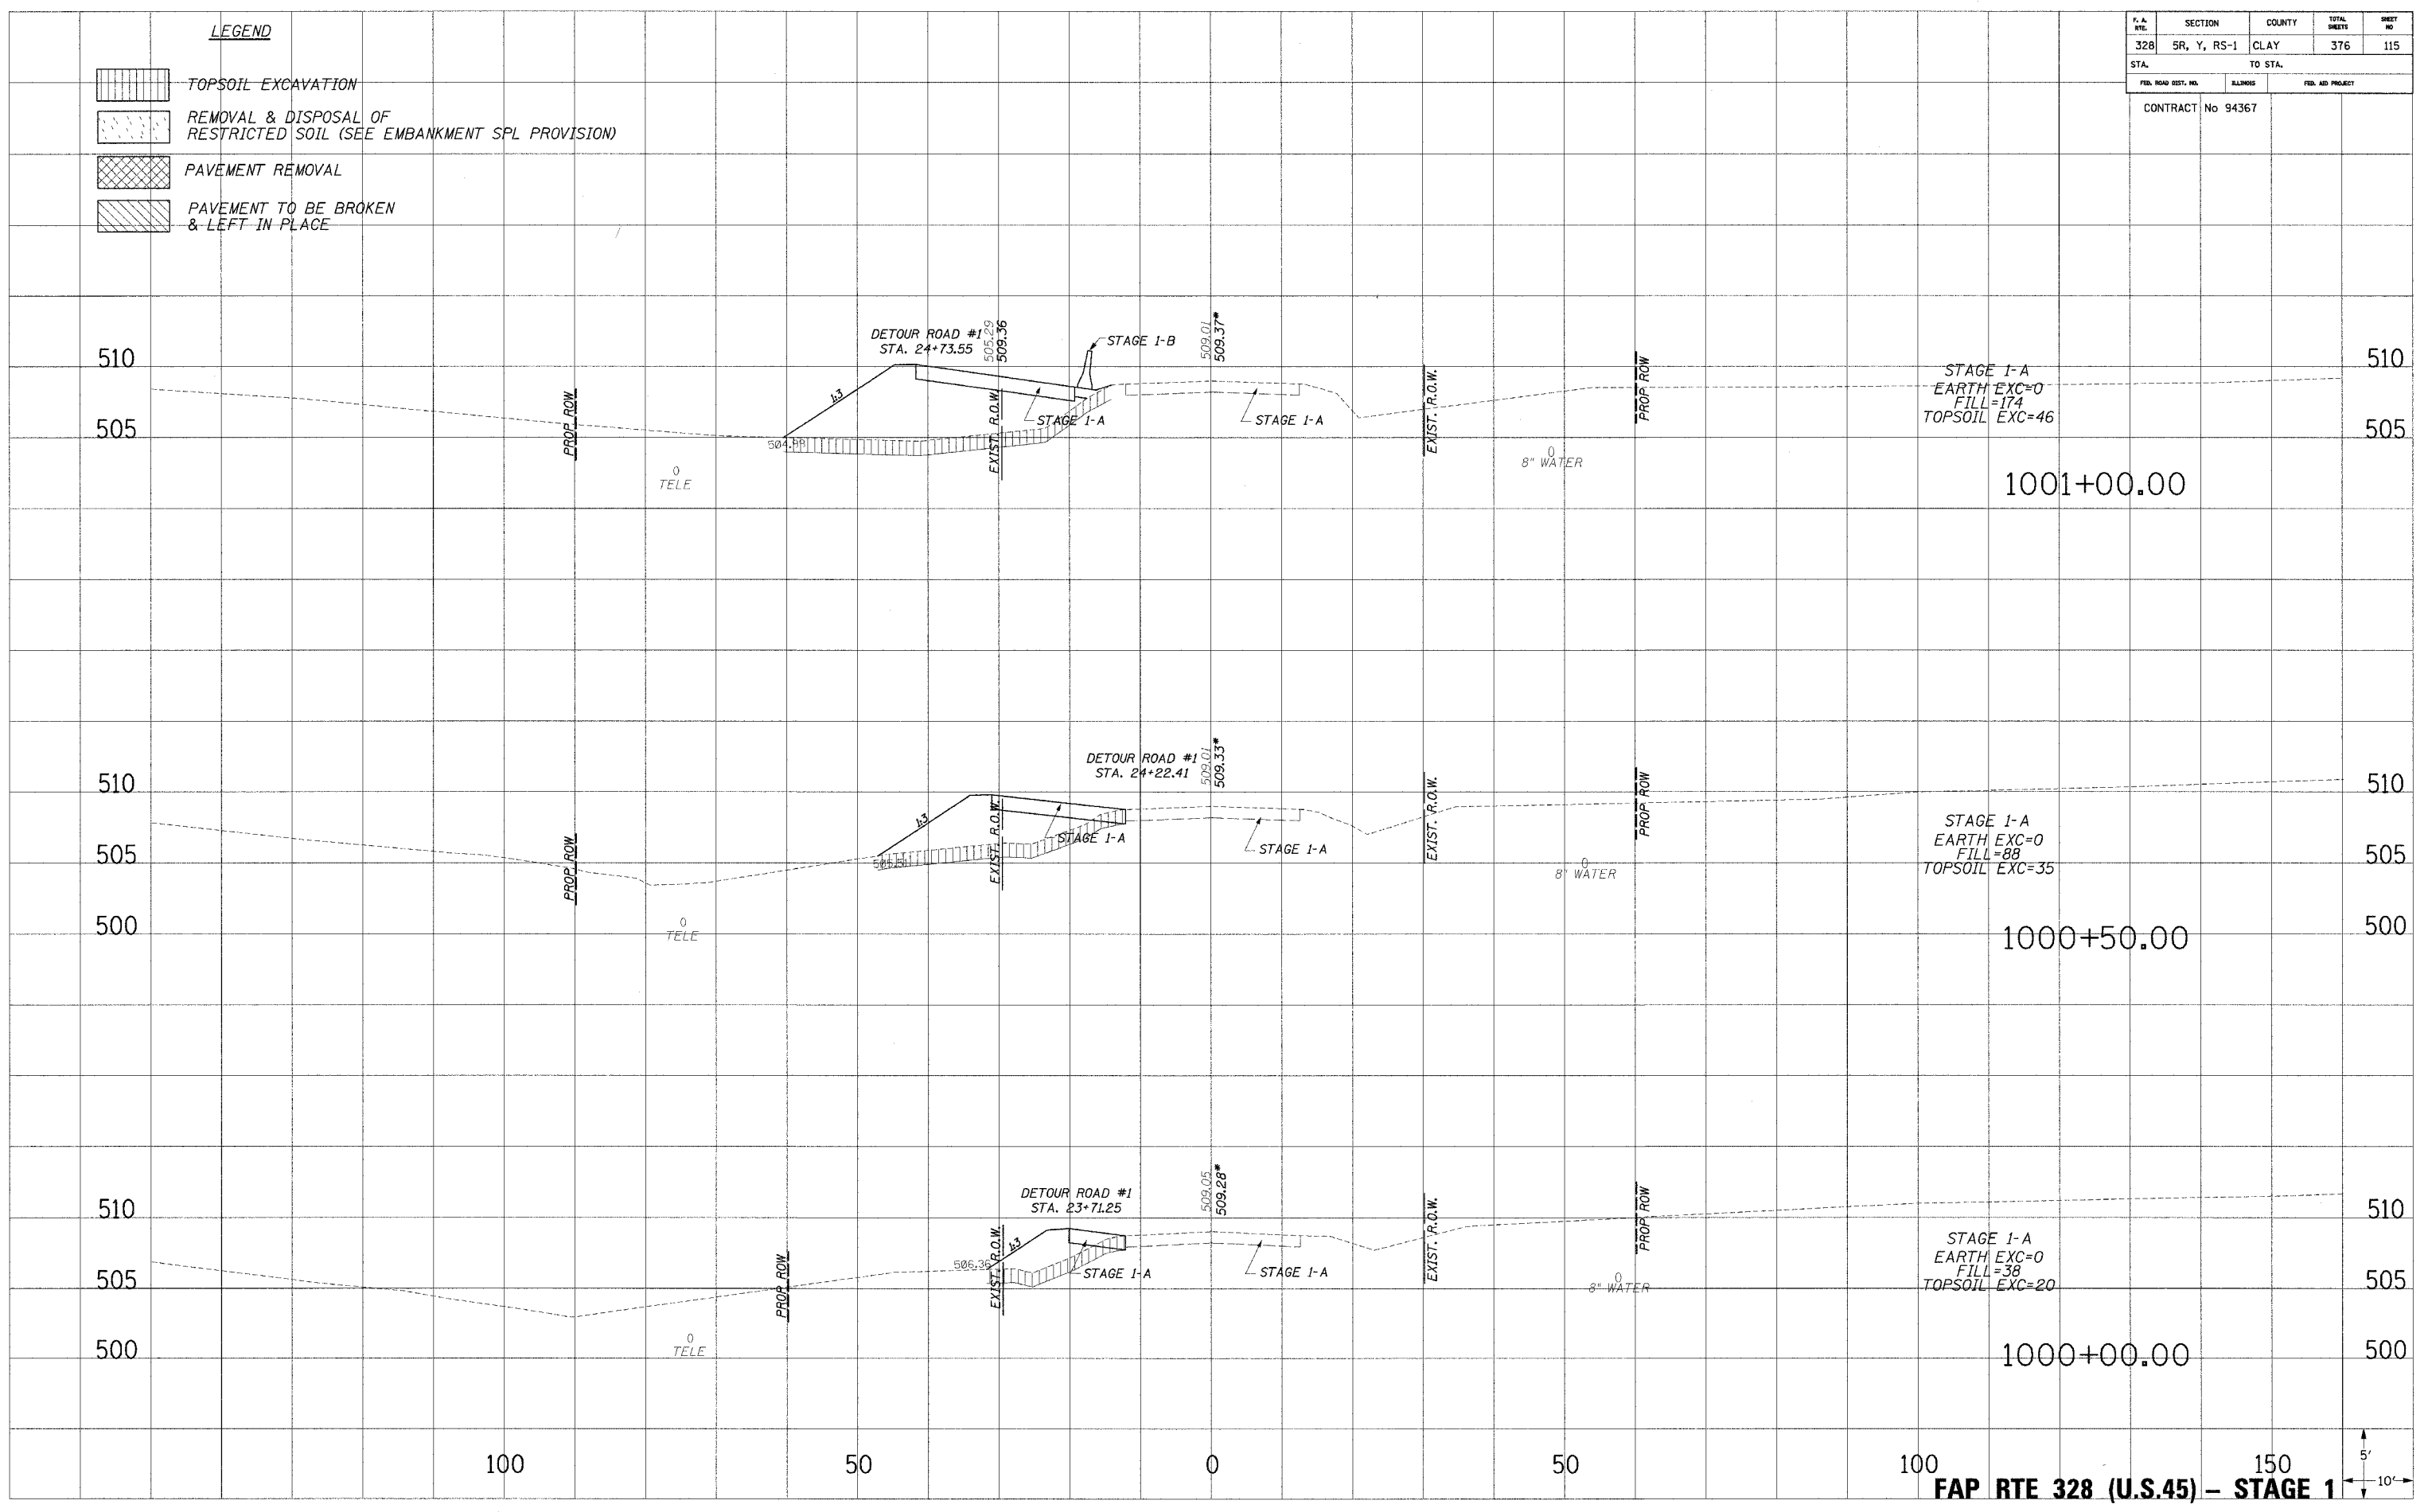

100 50 0 50 100 150  
**FAP RTE 328 (U.S.45) - STAGE 1**

12/22/2004 12:10:30 PM