
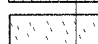
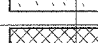
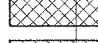



F.A. STA.	SECTION	COUNTY	TOTAL SHEETS	SHEET NO.
328	SR, Y, RS-1	CLAY	376	119
STA. FROM STA.		TO STA.		
FED. ROAD DIST. NO.		BLK/MS	FED. AID PROJECT	
CONTRACT No 94367				

LEGEND


-  TOPSOIL EXCAVATION
-  REMOVAL & DISPOSAL OF RESTRICTED SOIL (SEE EMBANKMENT SPL PROVISION)
-  PAVEMENT REMOVAL
-  PAVEMENT TO BE BROKEN & LEFT IN PLACE

PLOTTED: _____
 TEMPLATE: _____
 AREAS CHECKED: _____
 NO.: _____

PLOTTED: _____
 TEMPLATE: _____
 AREAS CHECKED: _____
 NO.: _____

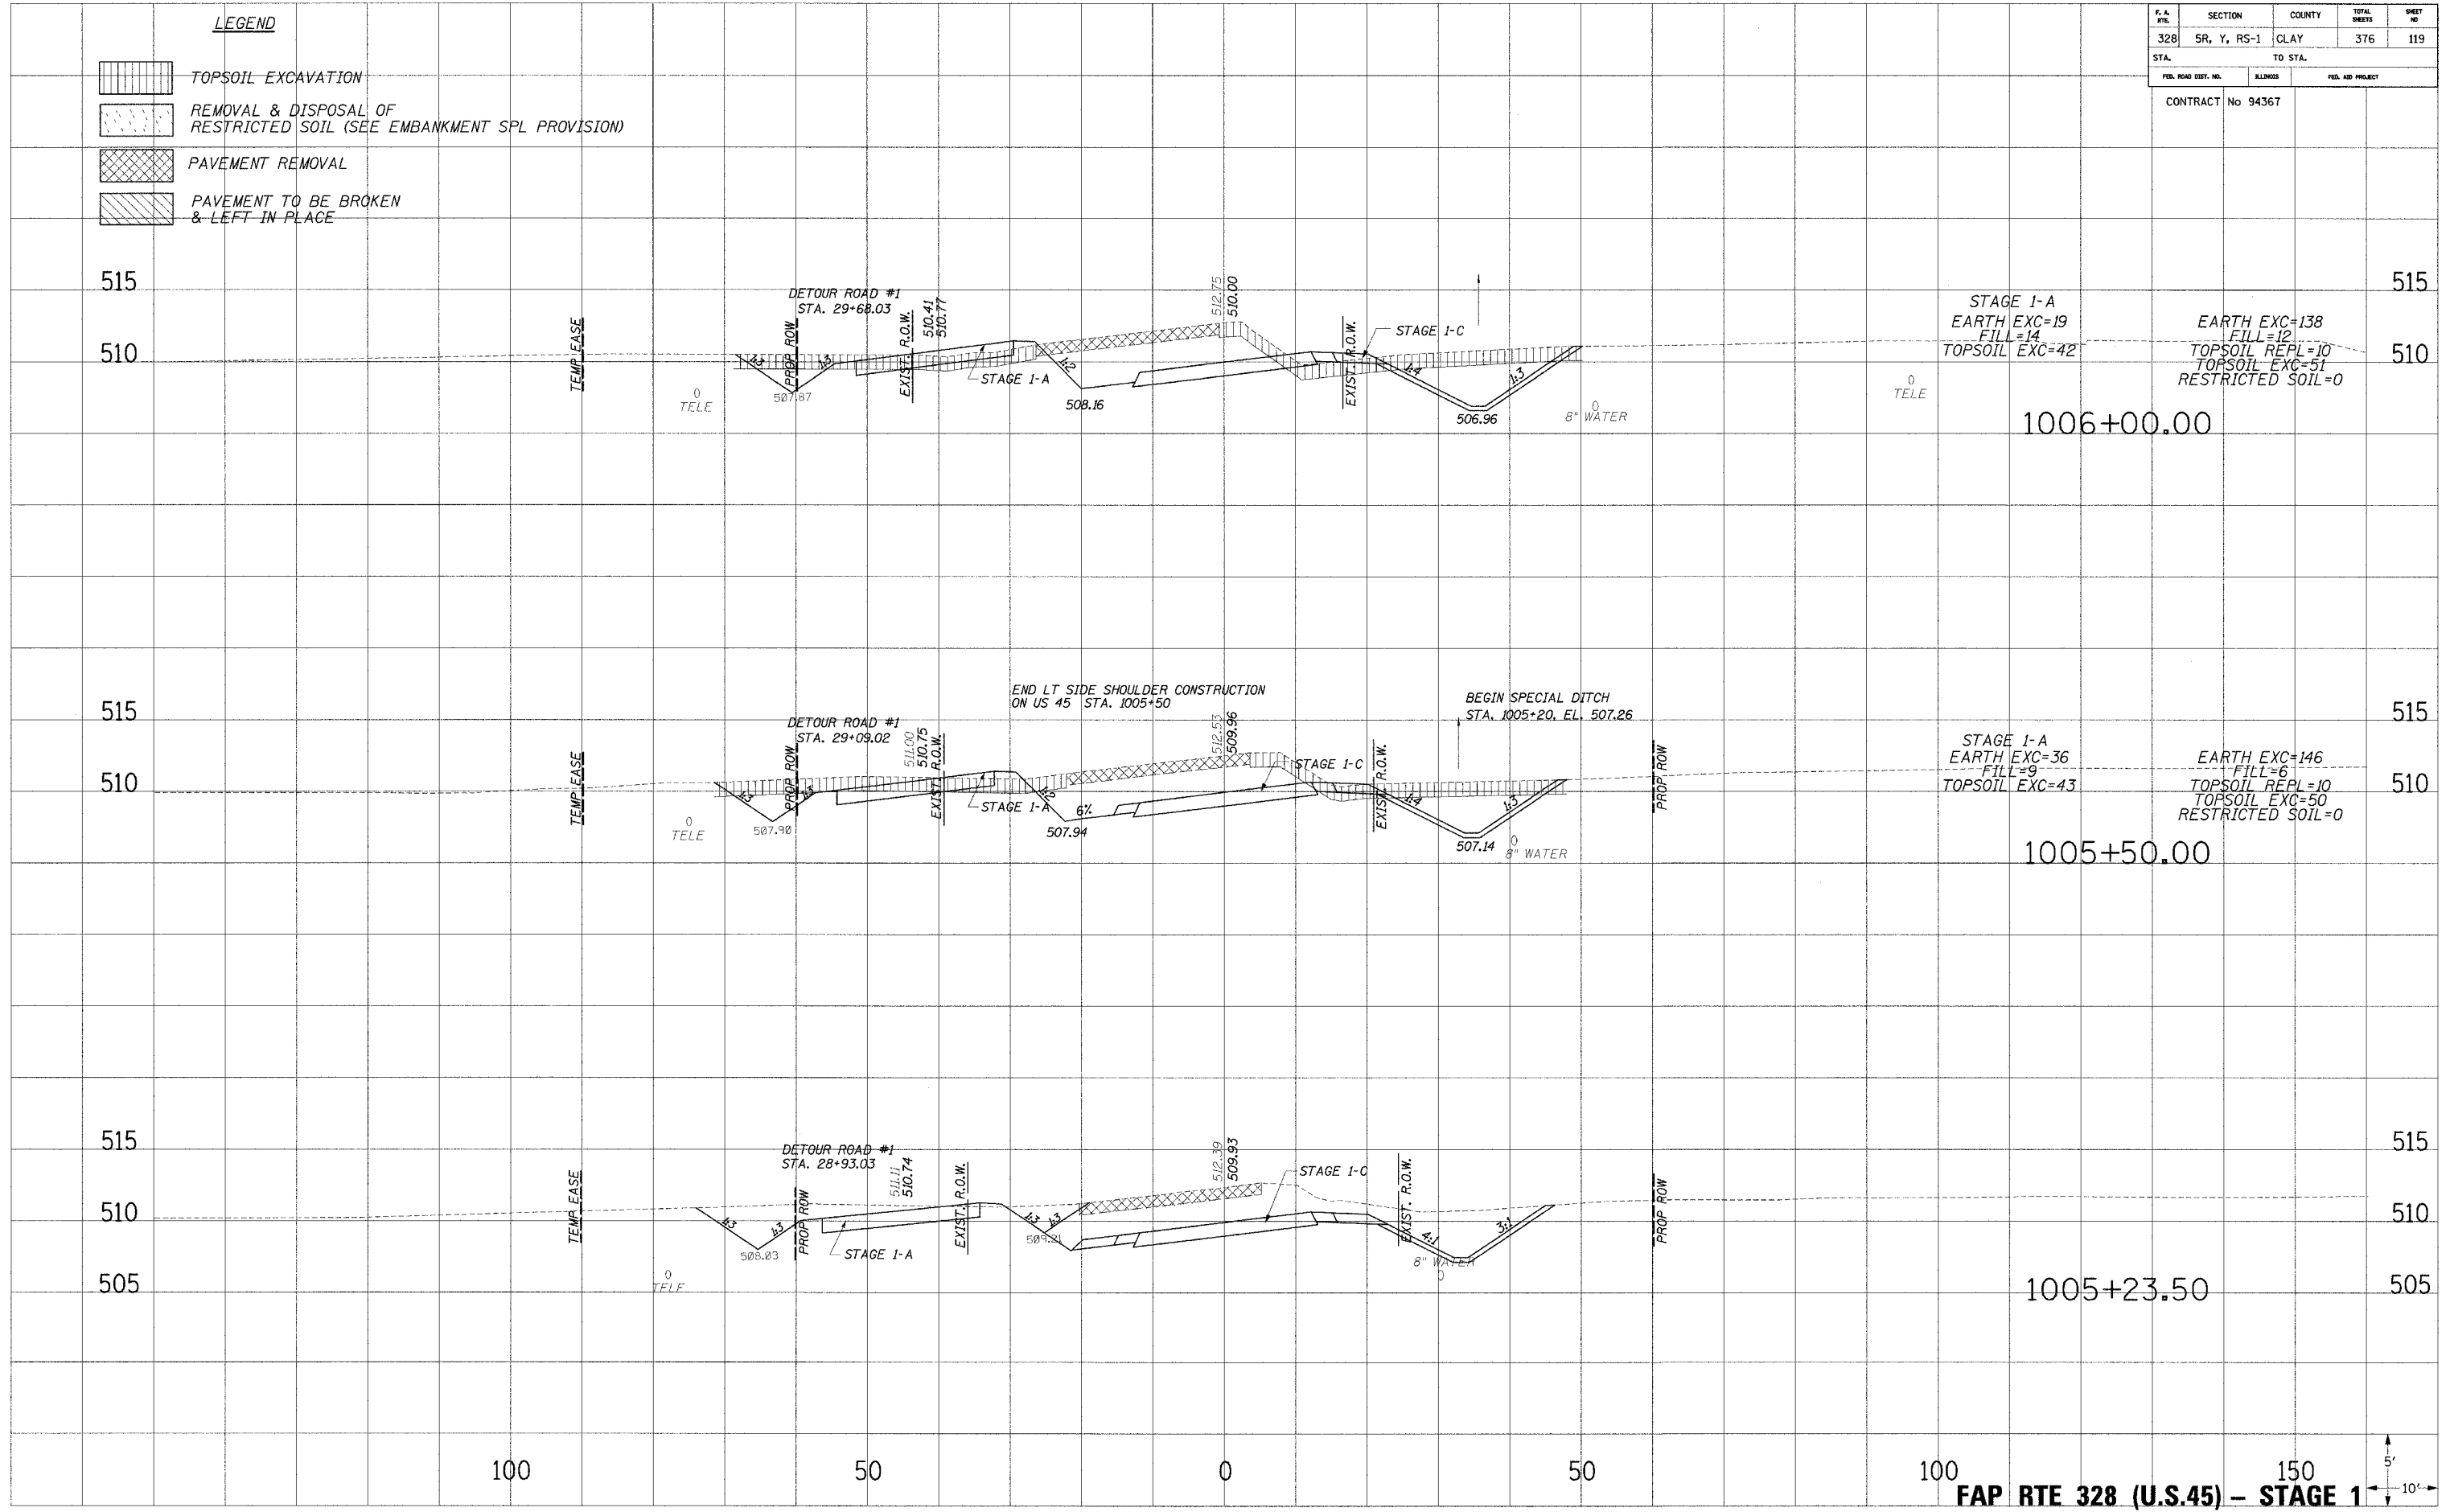

FAP RTE 328 (U.S.45) - STAGE 1

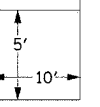

2025/04/15 10:10:10 AM
 2025/04/15 10:10:10 AM