
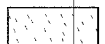

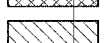


F.A. NO.	SECTION	COUNTY	TOTAL SHEETS	SHEET NO.
328	5R, Y, RS-1	CLAY	376	125
STA.		TO STA.		
FED. ROAD DIST. NO.		ILLINOIS	FED. AID PROJECT	


CONTRACT No 94367

**LEGEND**


-  TOPSOIL EXCAVATION
-  REMOVAL & DISPOSAL OF RESTRICTED SOIL (SEE EMBANKMENT SPL PROVISION)
-  PAVEMENT REMOVAL
-  PAVEMENT TO BE BROKEN & LEFT IN PLACE

PLUMBED  
 REPAIRED  
 AREAS CHECKED  
 NO.

PLUMBED  
 REPAIRED  
 AREAS CHECKED  
 NO.

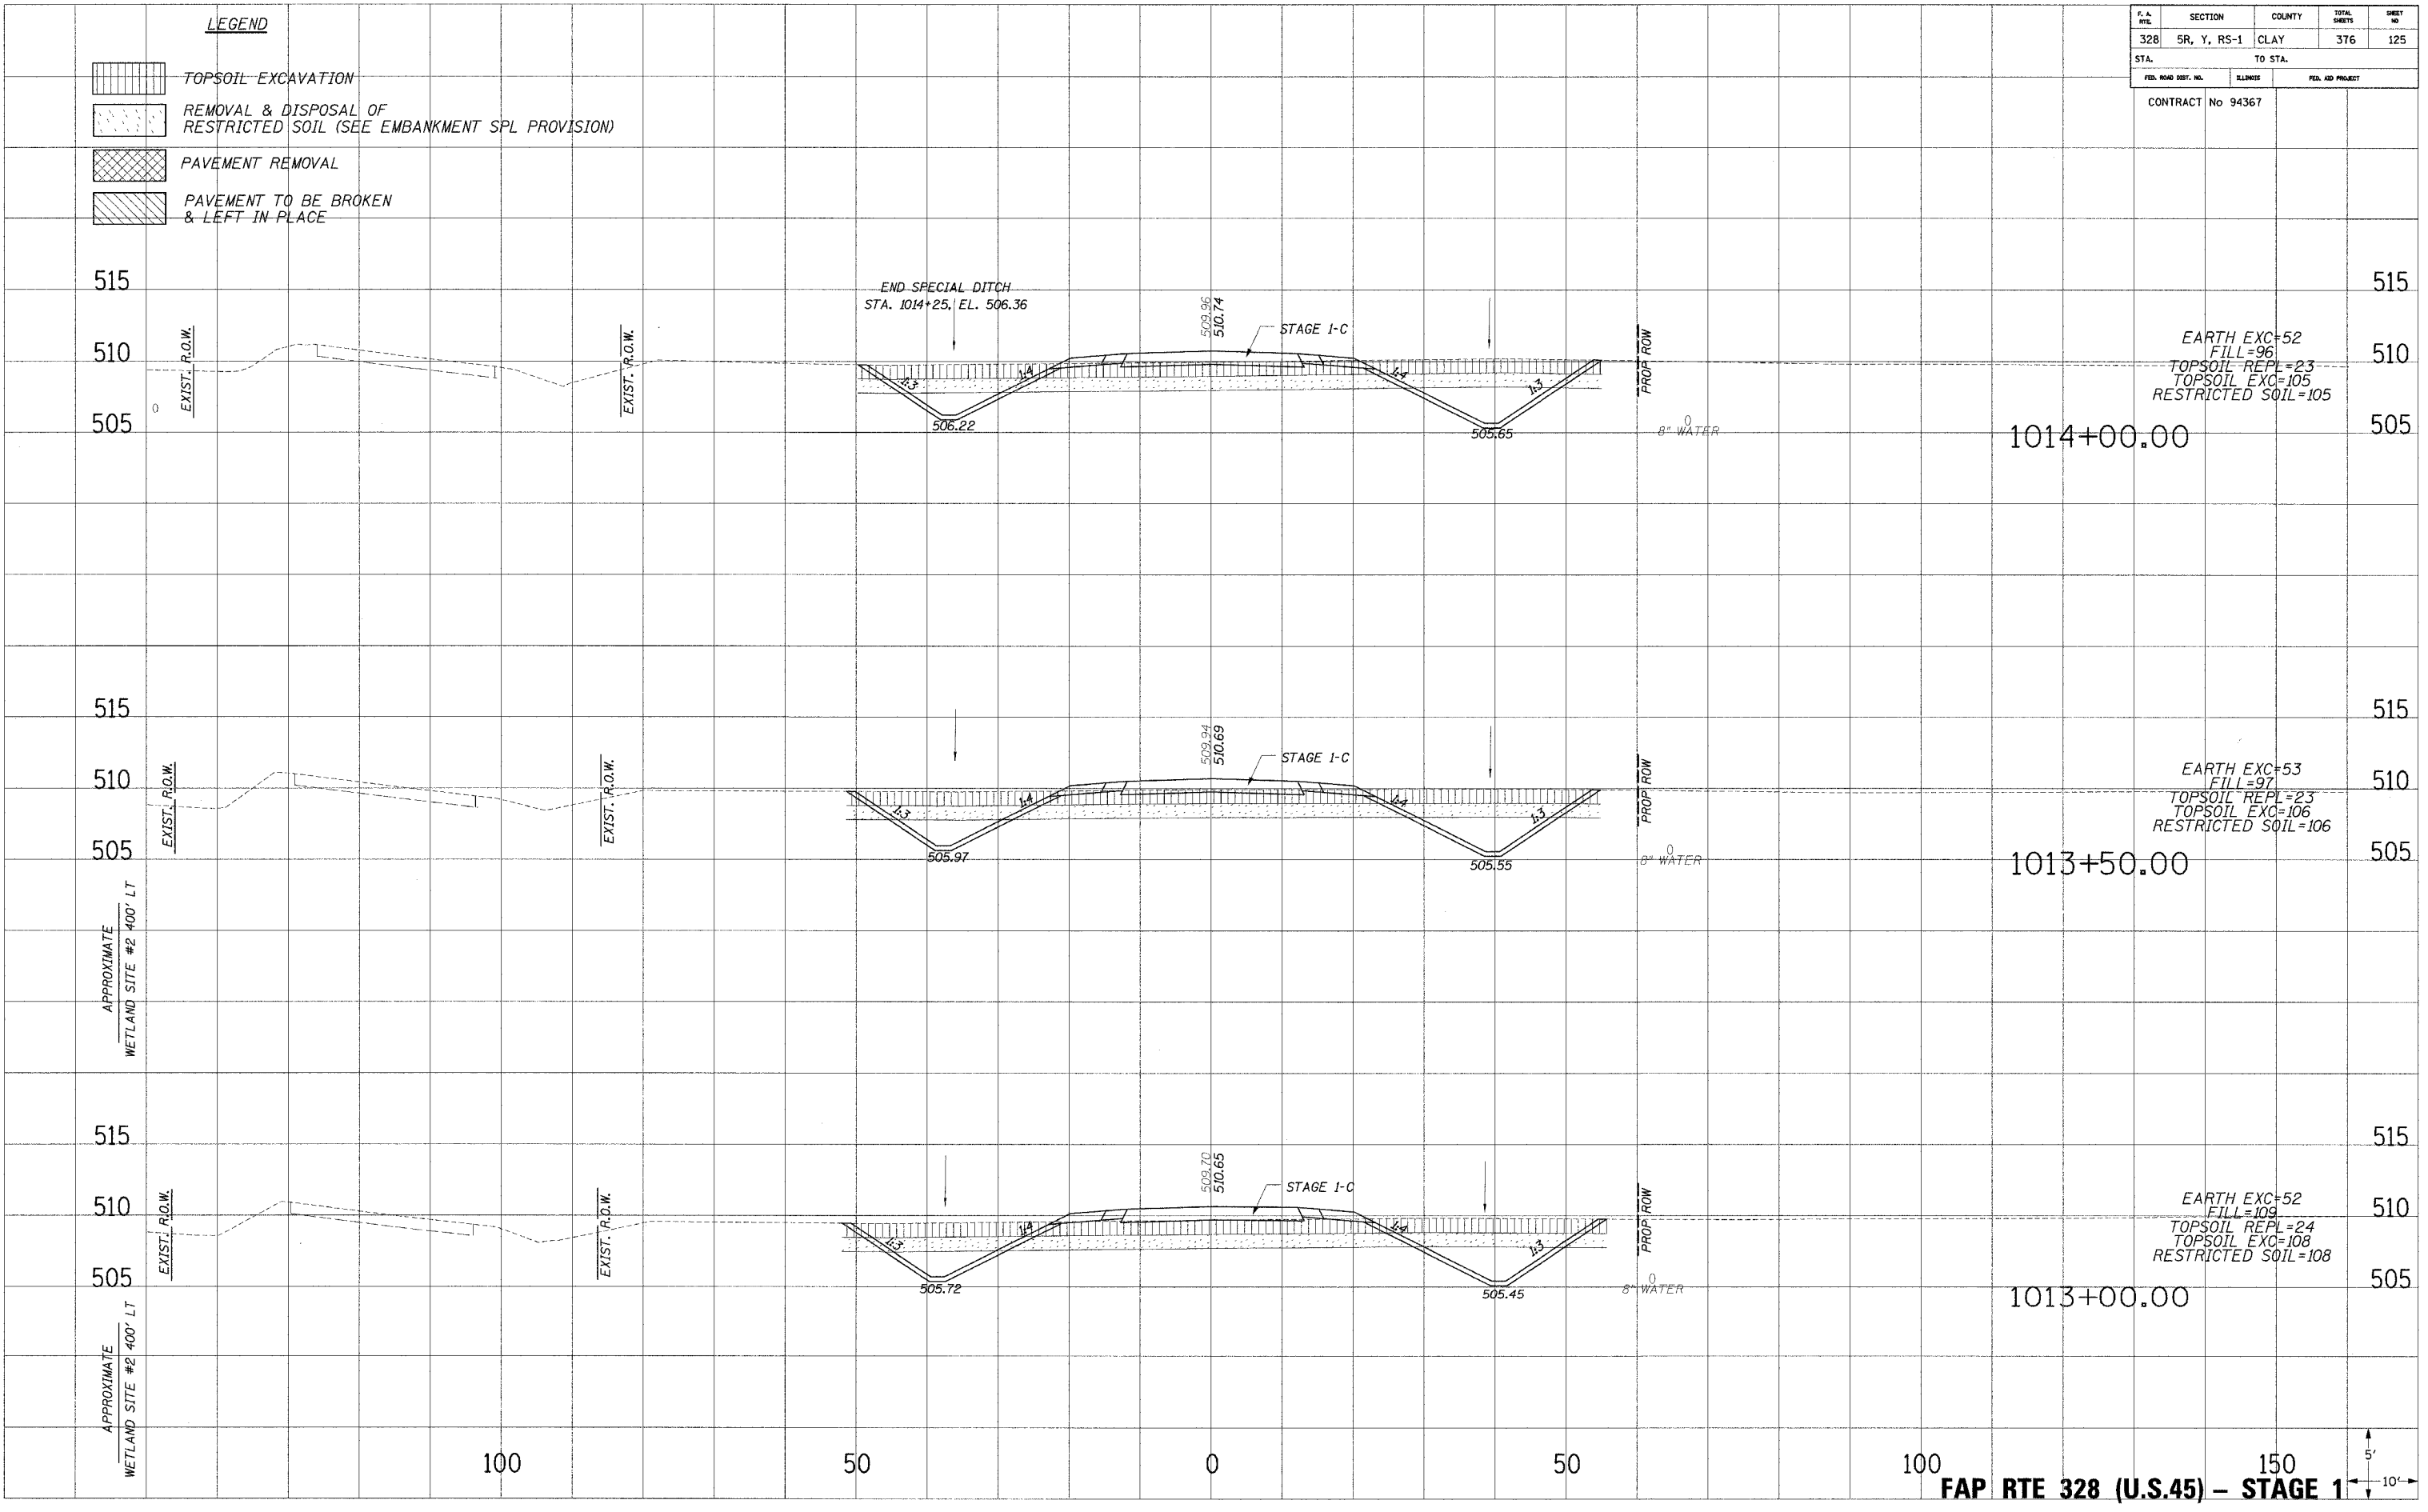

FAP RTE 328 (U.S.45) - STAGE 1

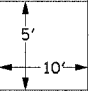

10/15/2004 11:15 AM 22/12/2004 12:10:12 PM