
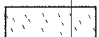

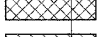



F.A. R/L	SECTION	COUNTY	TOTAL SHEETS	SHEET NO
328	5R, Y, RS-1	CLAY	376	127
STA.		TO STA.		
FID. ROAD DIST. NO.		MILES		FID. AID PROJECT
CONTRACT No 94367				

**LEGEND**

-  TOPSOIL EXCAVATION
-  REMOVAL & DISPOSAL OF RESTRICTED SOIL (SEE EMBANKMENT SPL PROVISION)
-  PAVEMENT REMOVAL
-  PAVEMENT TO BE BROKEN & LEFT IN PLACE

PLAN VIEW  
 NOTE BOOK  
 NO.

PLAN VIEW  
 NOTE BOOK  
 NO.

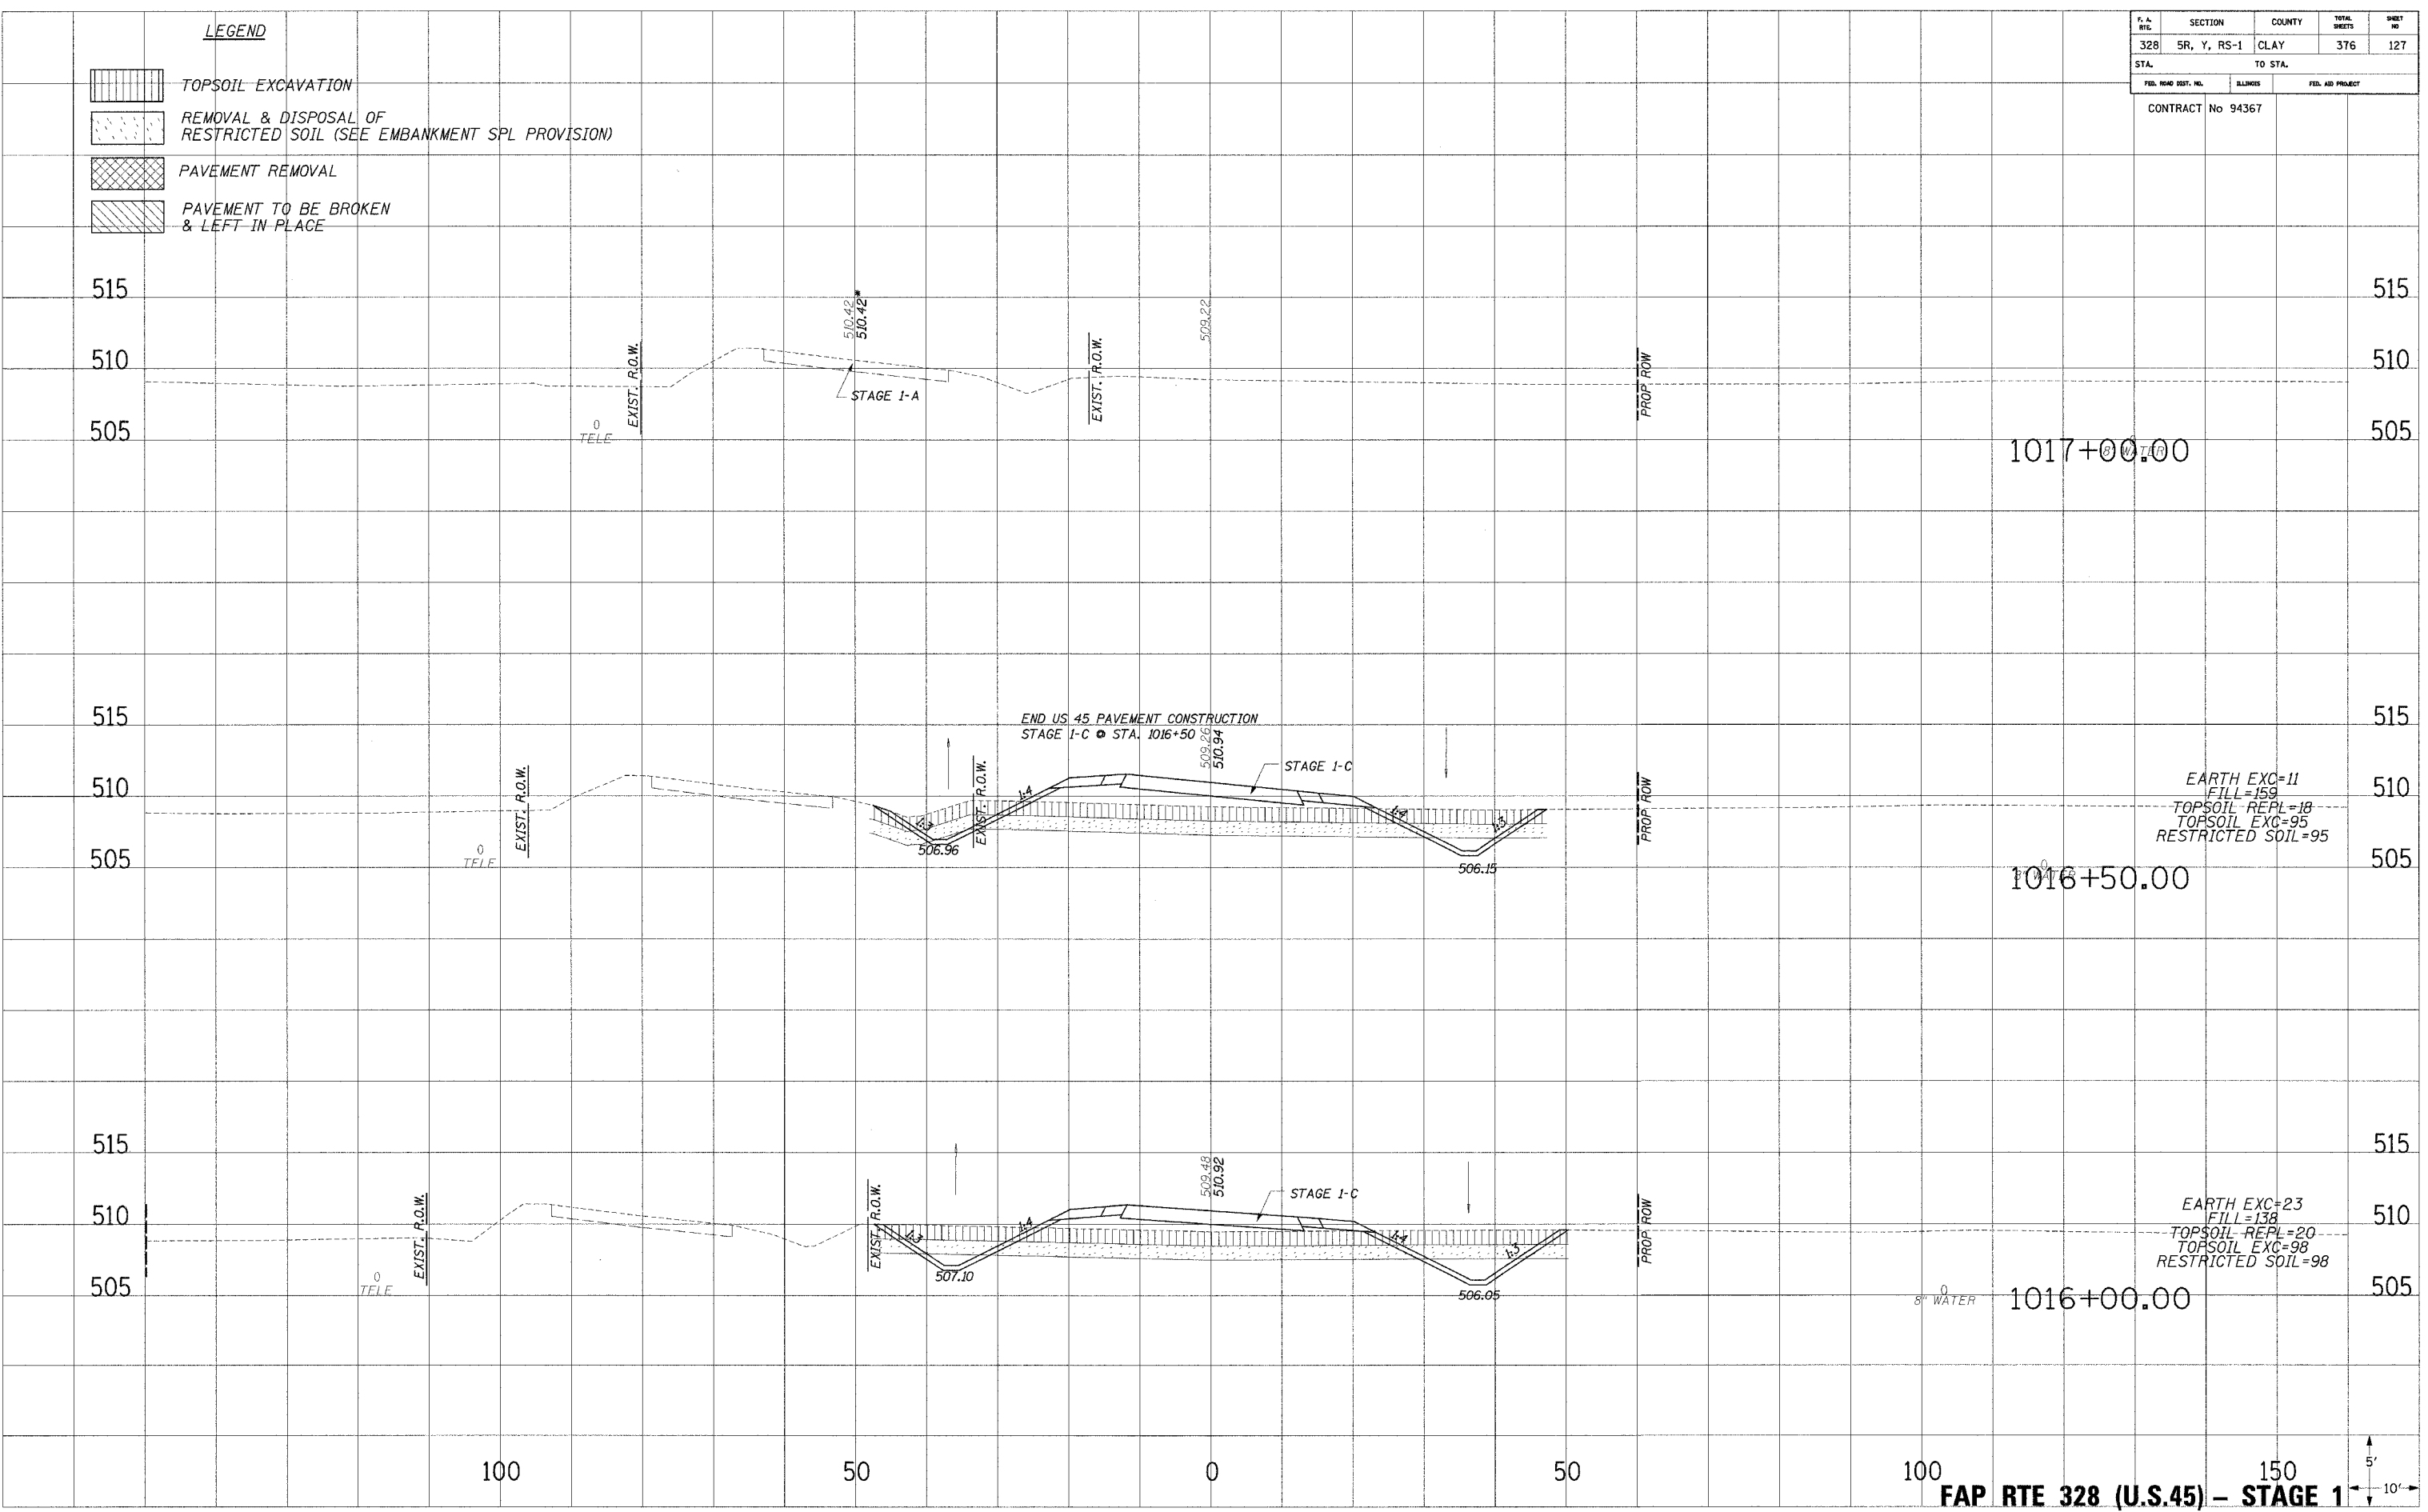

100 150  
**FAP RTE 328 (U.S.45) - STAGE 1**  
 5'  
 10'

12/12/2004 12:13:12 PM