
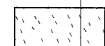

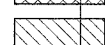


**LEGEND**


-  TOPSOIL EXCAVATION
-  REMOVAL & DISPOSAL OF RESTRICTED SOIL (SEE EMBANKMENT SPL PROVISION)
-  PAVEMENT REMOVAL
-  PAVEMENT TO BE BROKEN & LEFT IN PLACE

F. A. RTE.	SECTION	COUNTY	TOTAL SHEETS	SHEET NO.
328	5R, Y, RS-1	CLAY	376	128
STA.		TO STA.		
FED. ROAD DIST. NO.	DISTRICT	FED. AID PROJECT		


CONTRACT No 94367

PLANNING  
 DESIGN  
 CONSTRUCTION  
 NO.

PLANNING  
 DESIGN  
 CONSTRUCTION  
 NO.

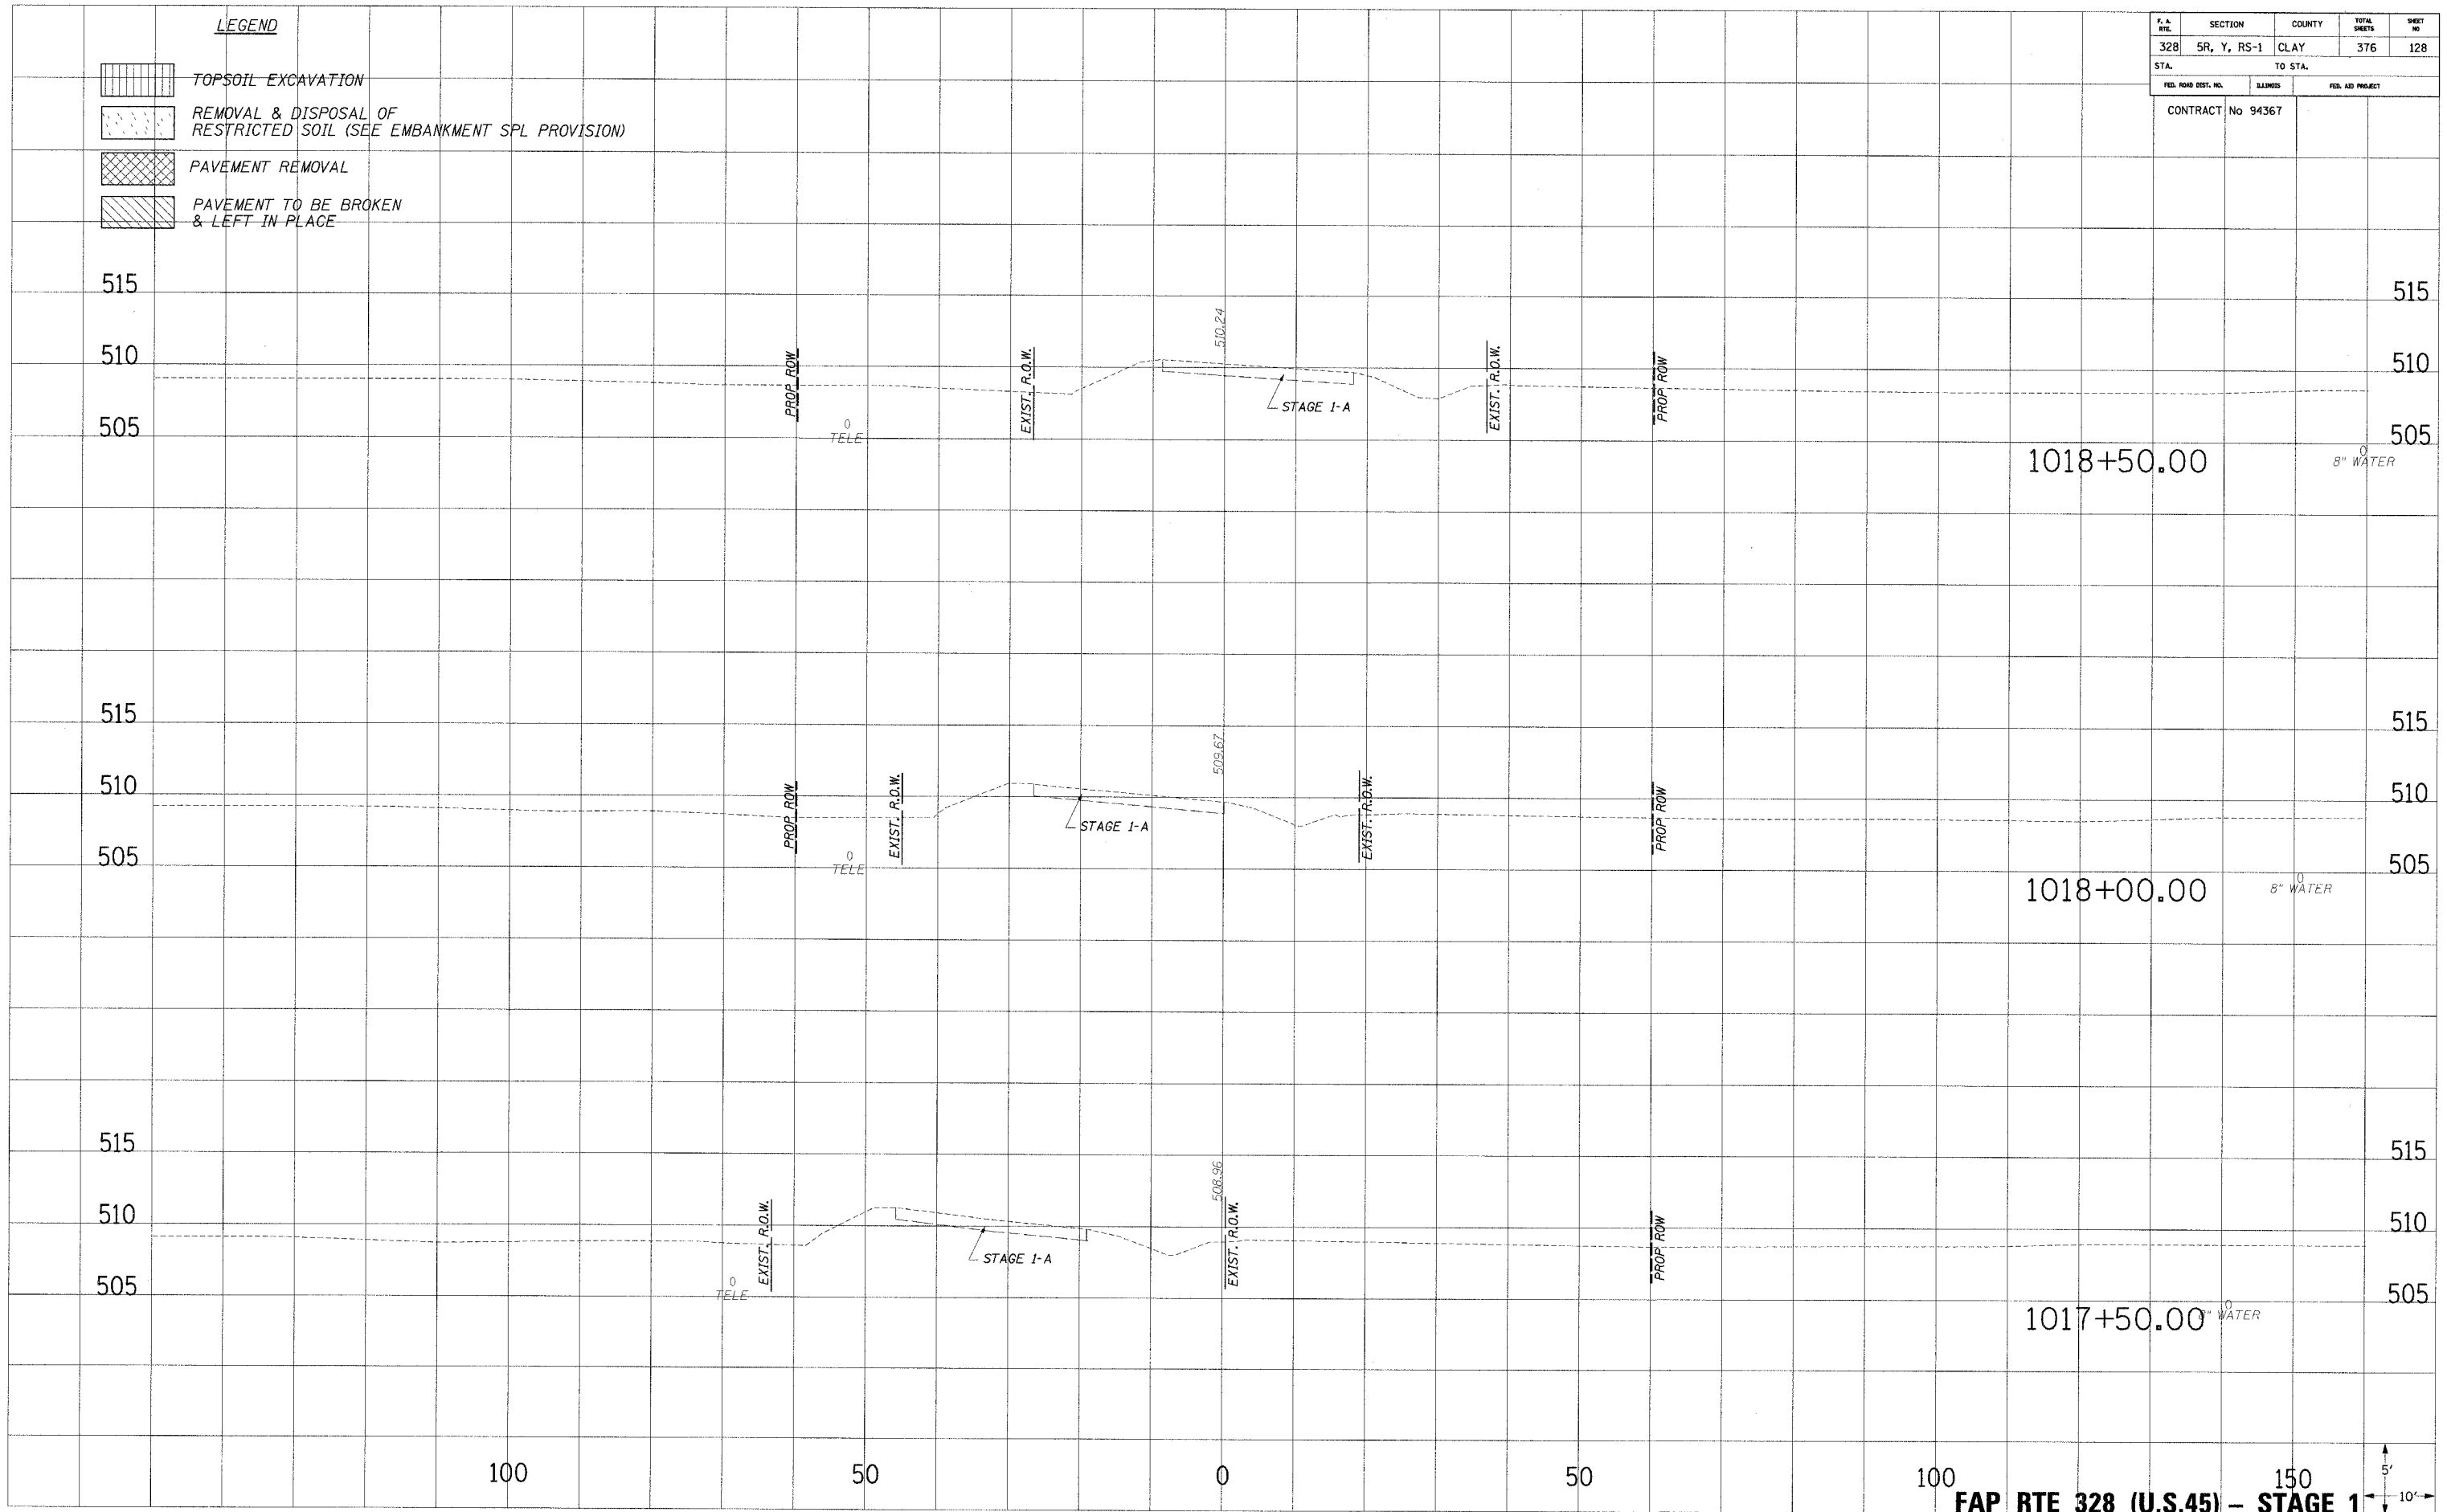

FAP RTE 328 (U.S.45) - STAGE 1

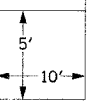

DATE: 12/12/2004 12:10:12 PM