
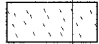

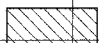



F. A. NO.	SECTION	COUNTY	TOTAL SHEETS	SHEET NO.
328	5R, Y, RS-1	CLAY	376	133
STA.		TO STA.		
FED. ROAD DIST. NO.		ILLINOIS		FED. AID PROJECT

CONTRACT No 94367

- LEGEND**
-  TOPSOIL EXCAVATION
 -  REMOVAL & DISPOSAL OF RESTRICTED SOIL (SEE EMBANKMENT SPL PROVISION)
 -  PAVEMENT REMOVAL
 -  PAVEMENT TO BE BROKEN & LEFT IN PLACE

PLOTTED FROM THE ORIGINAL DRAWING
 NOTE BOOK NO. _____
 AREAS CHECKED _____

PLOTTED FROM THE ORIGINAL DRAWING
 NOTE BOOK NO. _____
 AREAS CHECKED _____

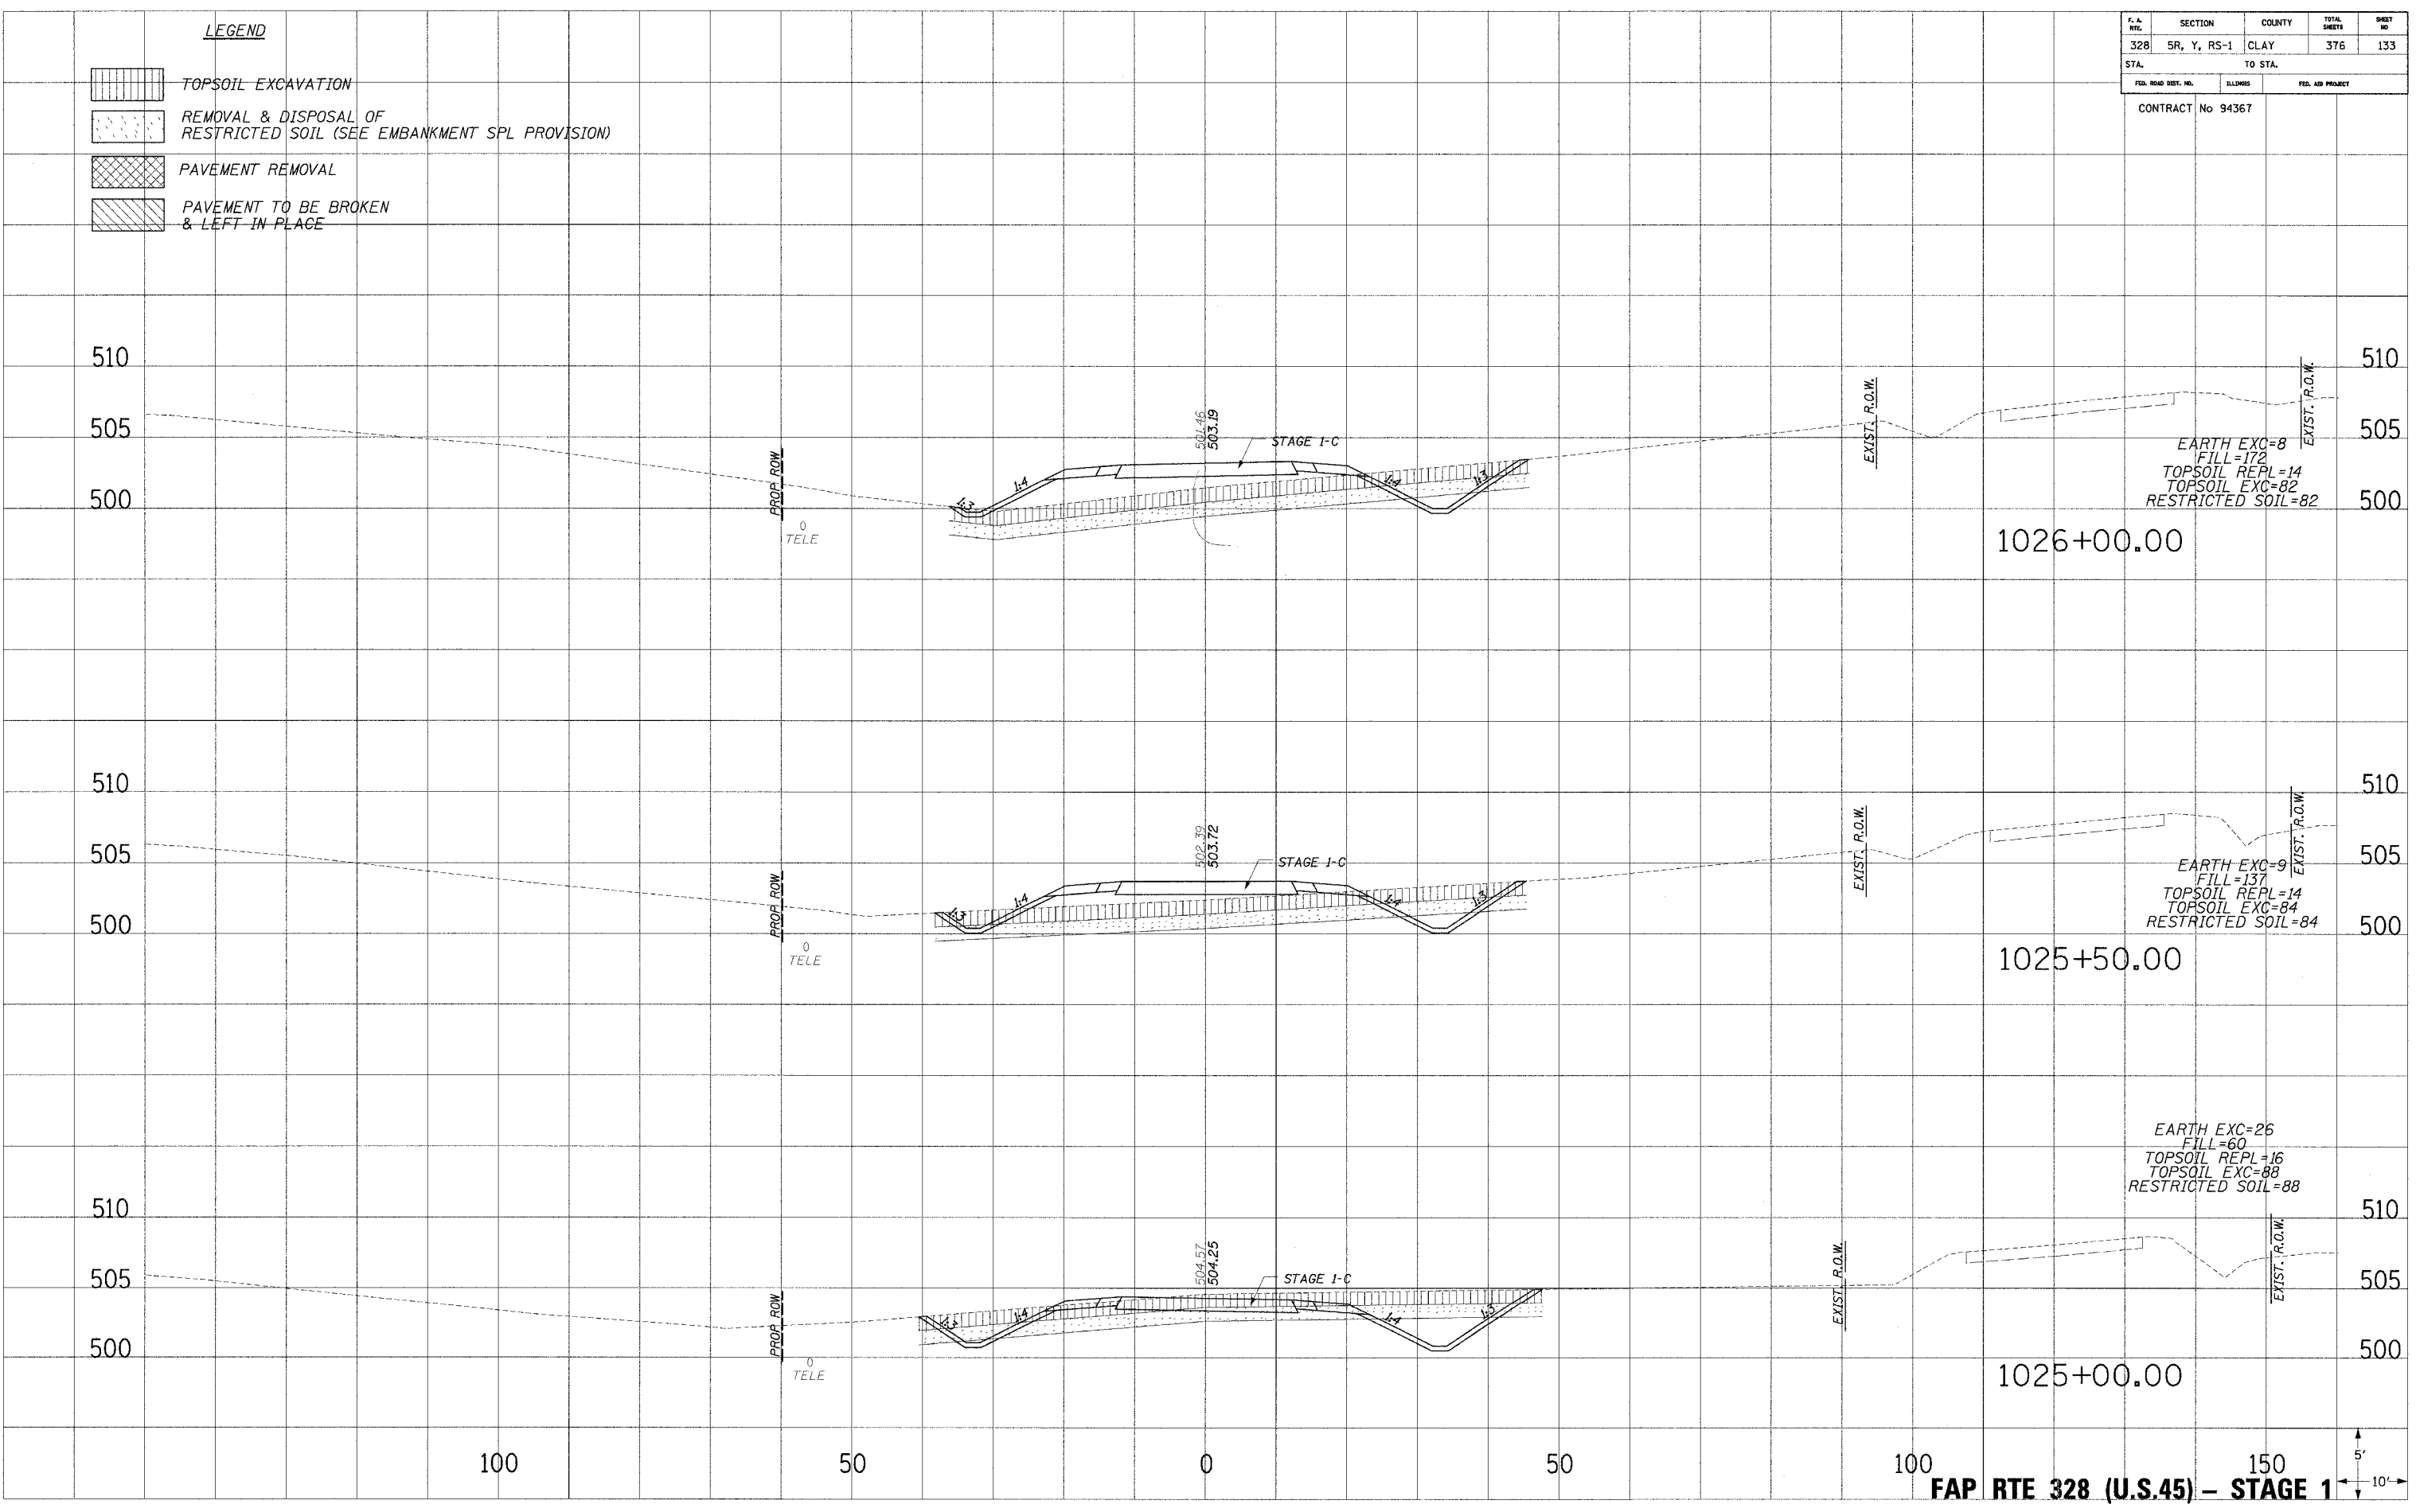

FAP RTE 328 (U.S.45) - STAGE 1