
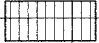


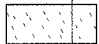

F.A. RITE.	SECTION	COUNTY	TOTAL SHEETS	SHEET NO.
328	5R, Y, RS-1	CLAY	376	136
STA.		TO STA.		
FED. ROAD DIST. NO.		ALINOS	FED. AID PROJECT	


CONTRACT No 94367

**LEGEND**

-  TOPSOIL EXCAVATION
-  REMOVAL & DISPOSAL OF RESTRICTED SOIL (SEE EMBANKMENT SPL PROVISION)
-  PAVEMENT REMOVAL
-  PAVEMENT TO BE BROKEN & LEFT IN PLACE

PLotted  
 DATE  
 AREAS CHECKED  
 NO.

PLotted  
 DATE  
 AREAS CHECKED  
 NO.

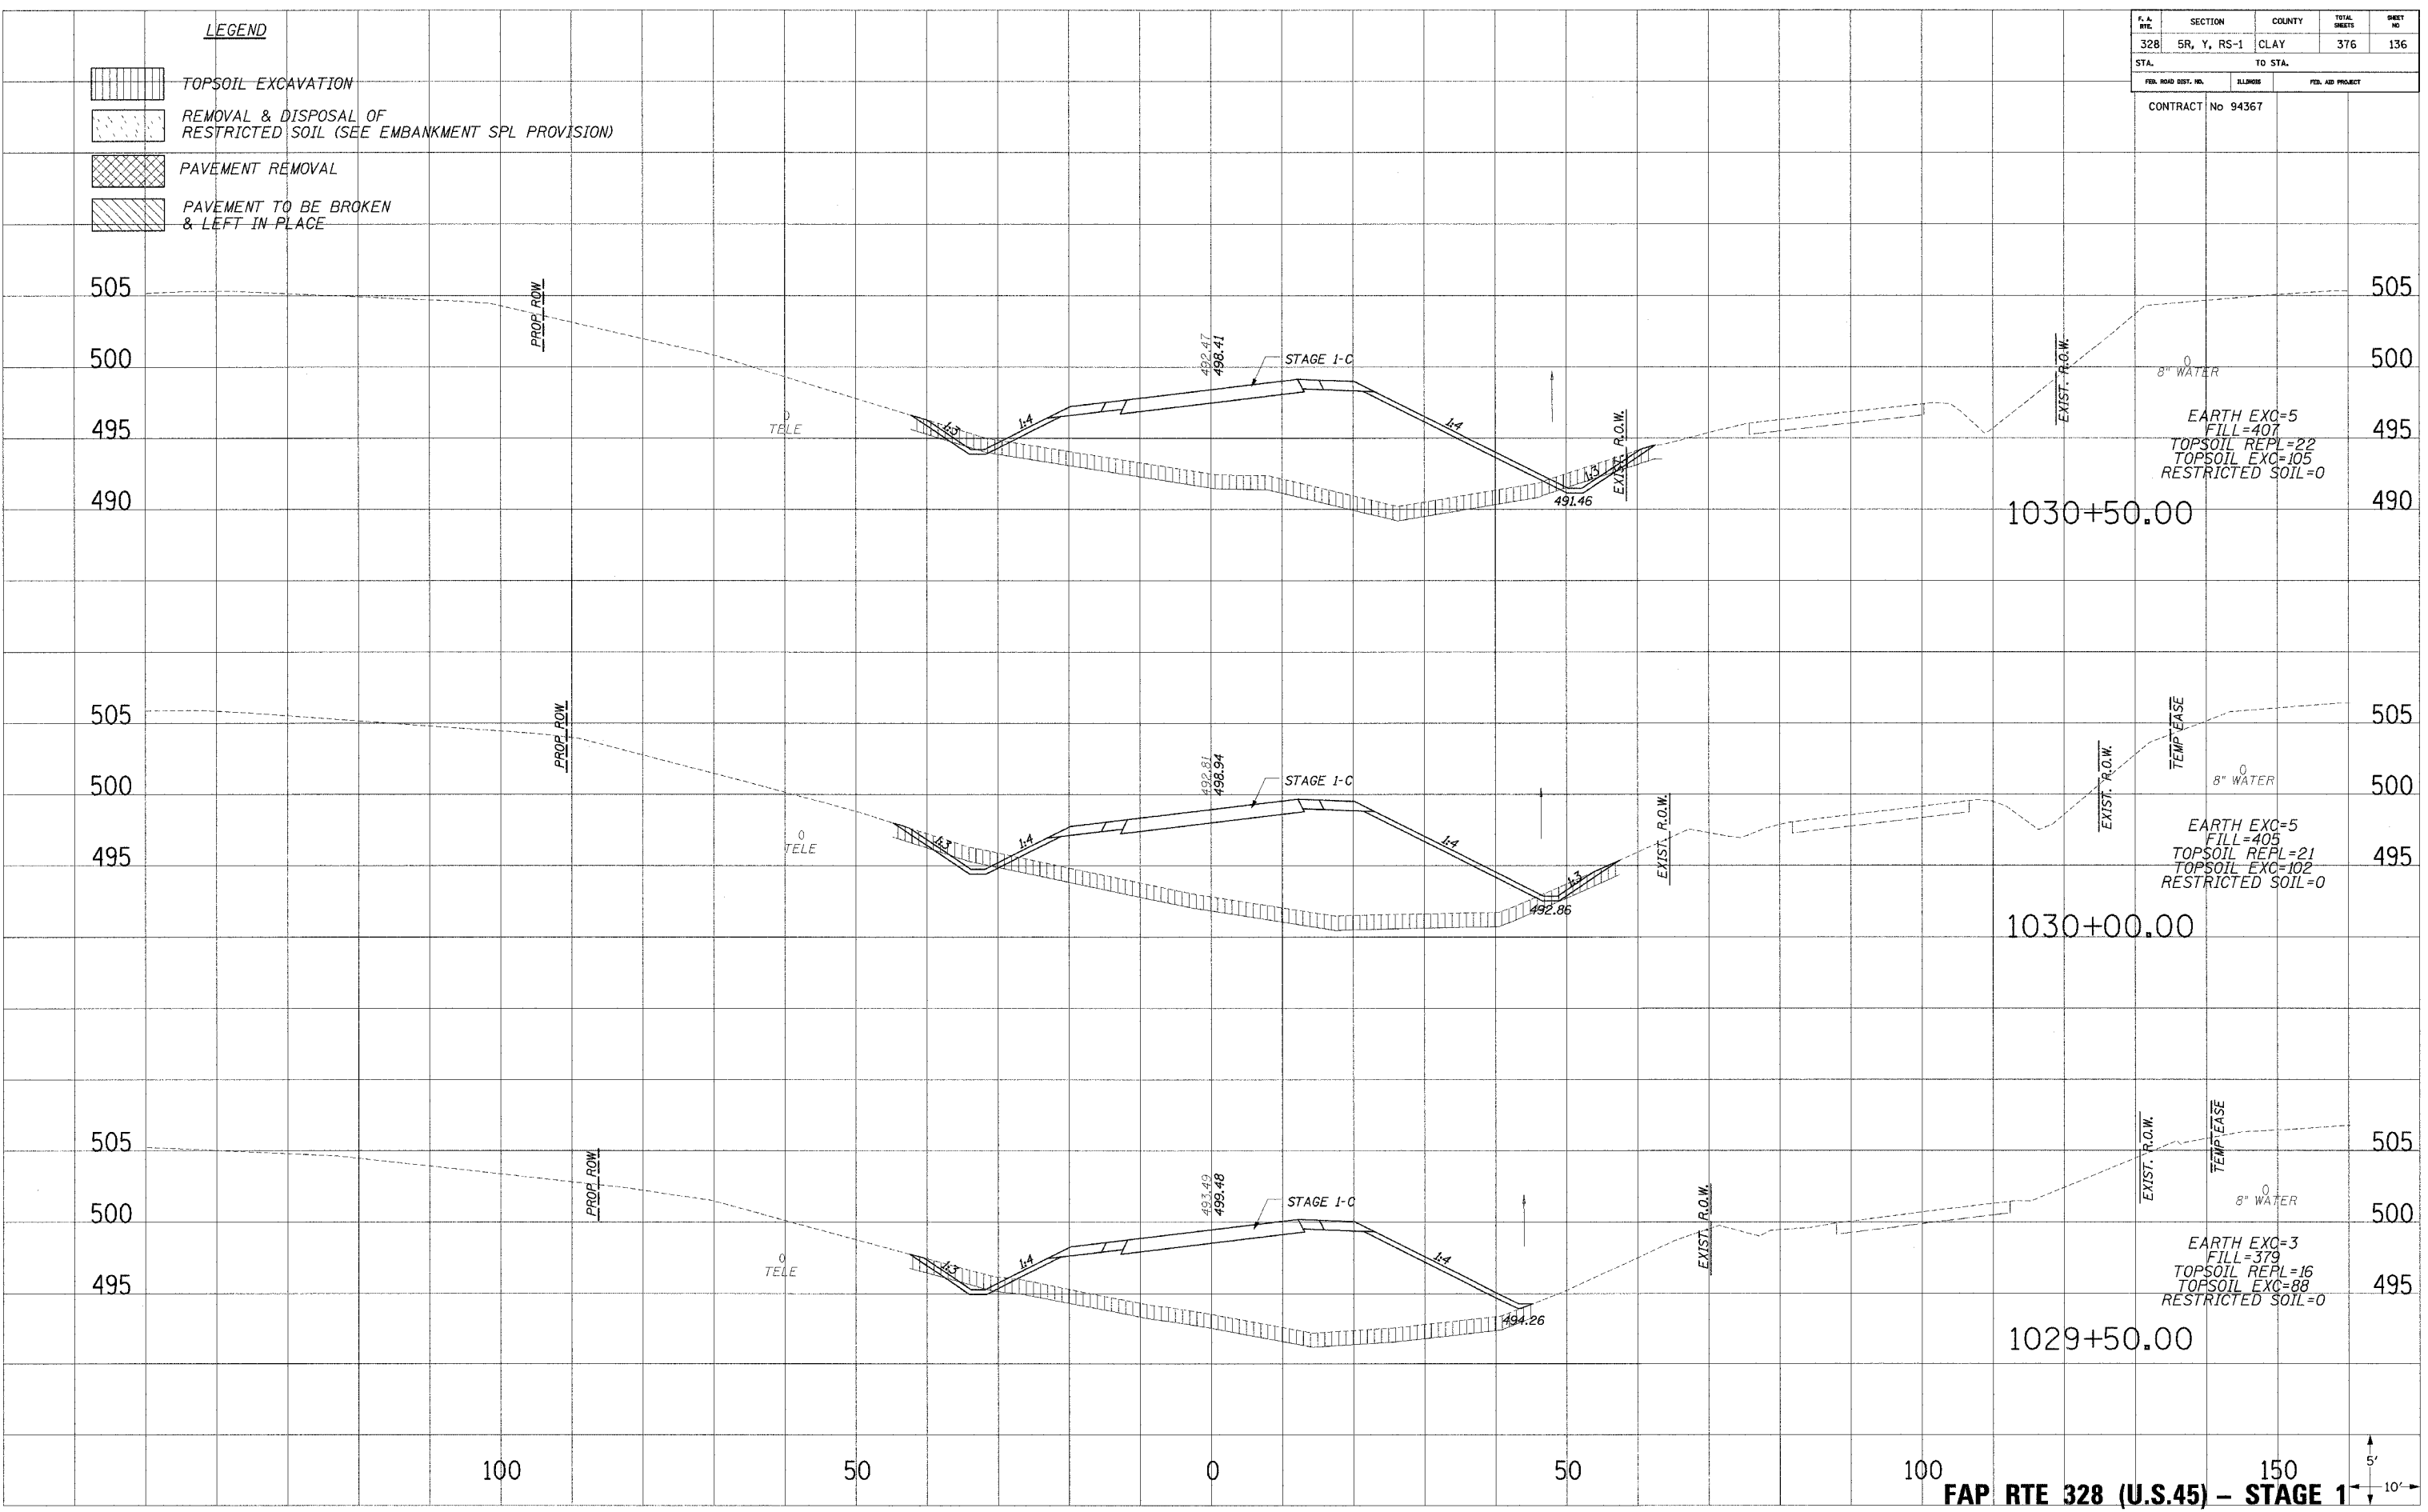

FAP RTE 328 (U.S.45) - STAGE 1

12/12/2004 12:10:14 PM