
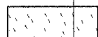

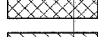



P.A. NO.	SECTION	COUNTY	TOTAL SHEETS	SHEET NO.
328	5R, Y, RS-1	CLAY	376	146
STA.		TO STA.		
FED. ROAD DIST. NO.		BLISS	FED. AID PROJECT	

CONTRACT No 94367


**LEGEND**

-  TOPSOIL EXCAVATION
-  REMOVAL & DISPOSAL OF RESTRICTED SOIL (SEE EMBANKMENT SPL PROVISION)
-  PAVEMENT REMOVAL
-  PAVEMENT TO BE BROKEN & LEFT IN PLACE

PLOTTED: \_\_\_\_\_  
 NOTE BOOK: \_\_\_\_\_  
 REVISION: \_\_\_\_\_  
 AREAS CHECKED: \_\_\_\_\_  
 NO.: \_\_\_\_\_

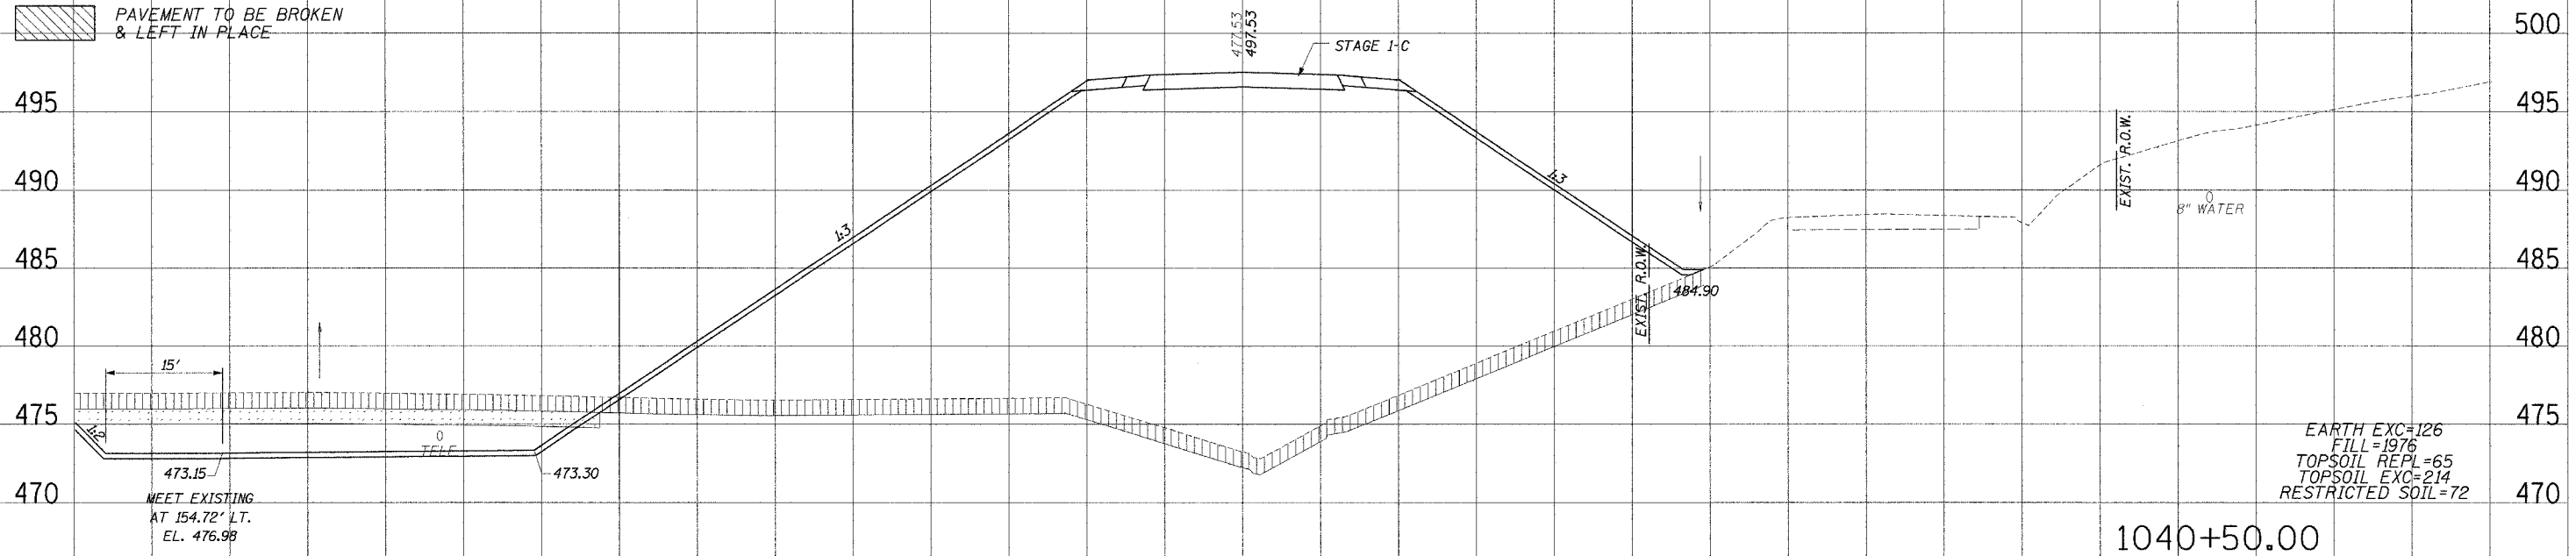

PLOTTED: \_\_\_\_\_  
 NOTE BOOK: \_\_\_\_\_  
 REVISION: \_\_\_\_\_  
 AREAS CHECKED: \_\_\_\_\_  
 NO.: \_\_\_\_\_

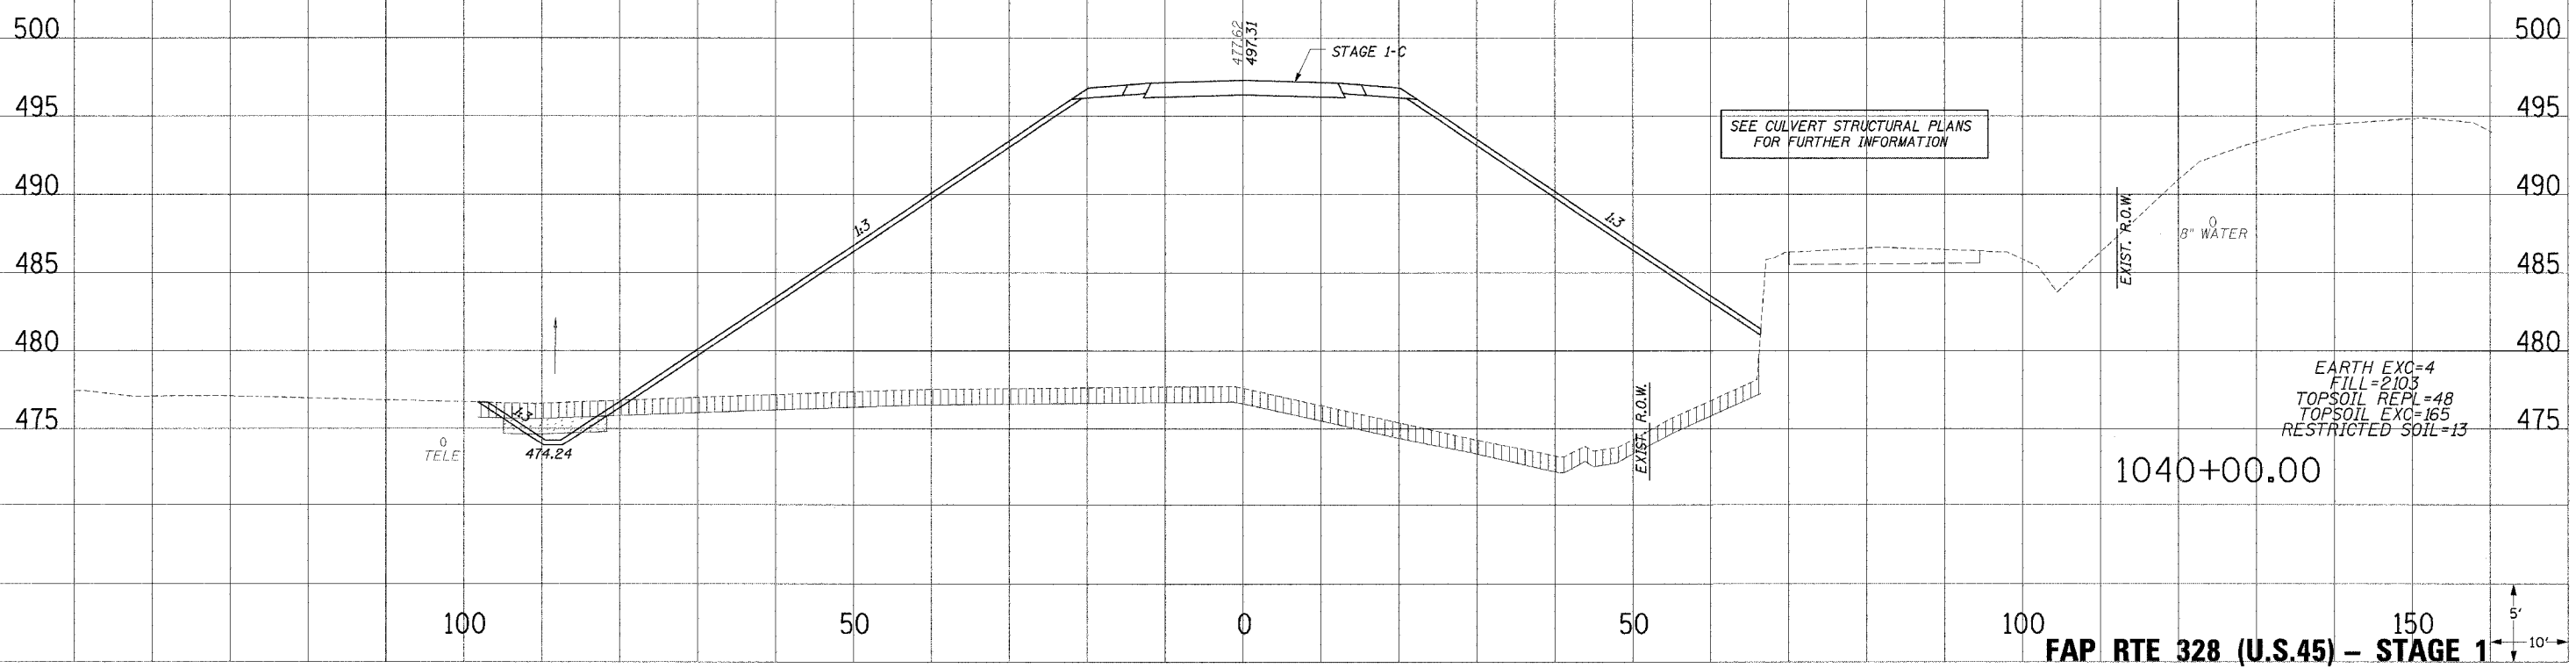

FAP RTE 328 (U.S.45) - STAGE 1

12/12/2004 12:00:21 PM