
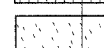
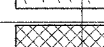
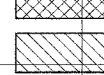



F.A. SITE	SECTION	COUNTY	TOTAL SHEETS	SHEET NO.
328	SR, Y, RS-1	CLAY	376	158
STA.		TO STA.		
FED. ROAD DIST. NO.		MILEAGE		FED. AID PROJECT
CONTRACT No 94367				

LEGEND

-  TOPSOIL EXCAVATION
-  REMOVAL & DISPOSAL OF RESTRICTED SOIL (SEE EMBANKMENT SPL PROVISION)
-  PAVEMENT REMOVAL
-  PAVEMENT TO BE BROKEN & LEFT IN PLACE

PLOTTED FROM TEMPLATE
 NO. AREAS CHECKED

PLOTTED FROM TEMPLATE
 NO. AREAS CHECKED

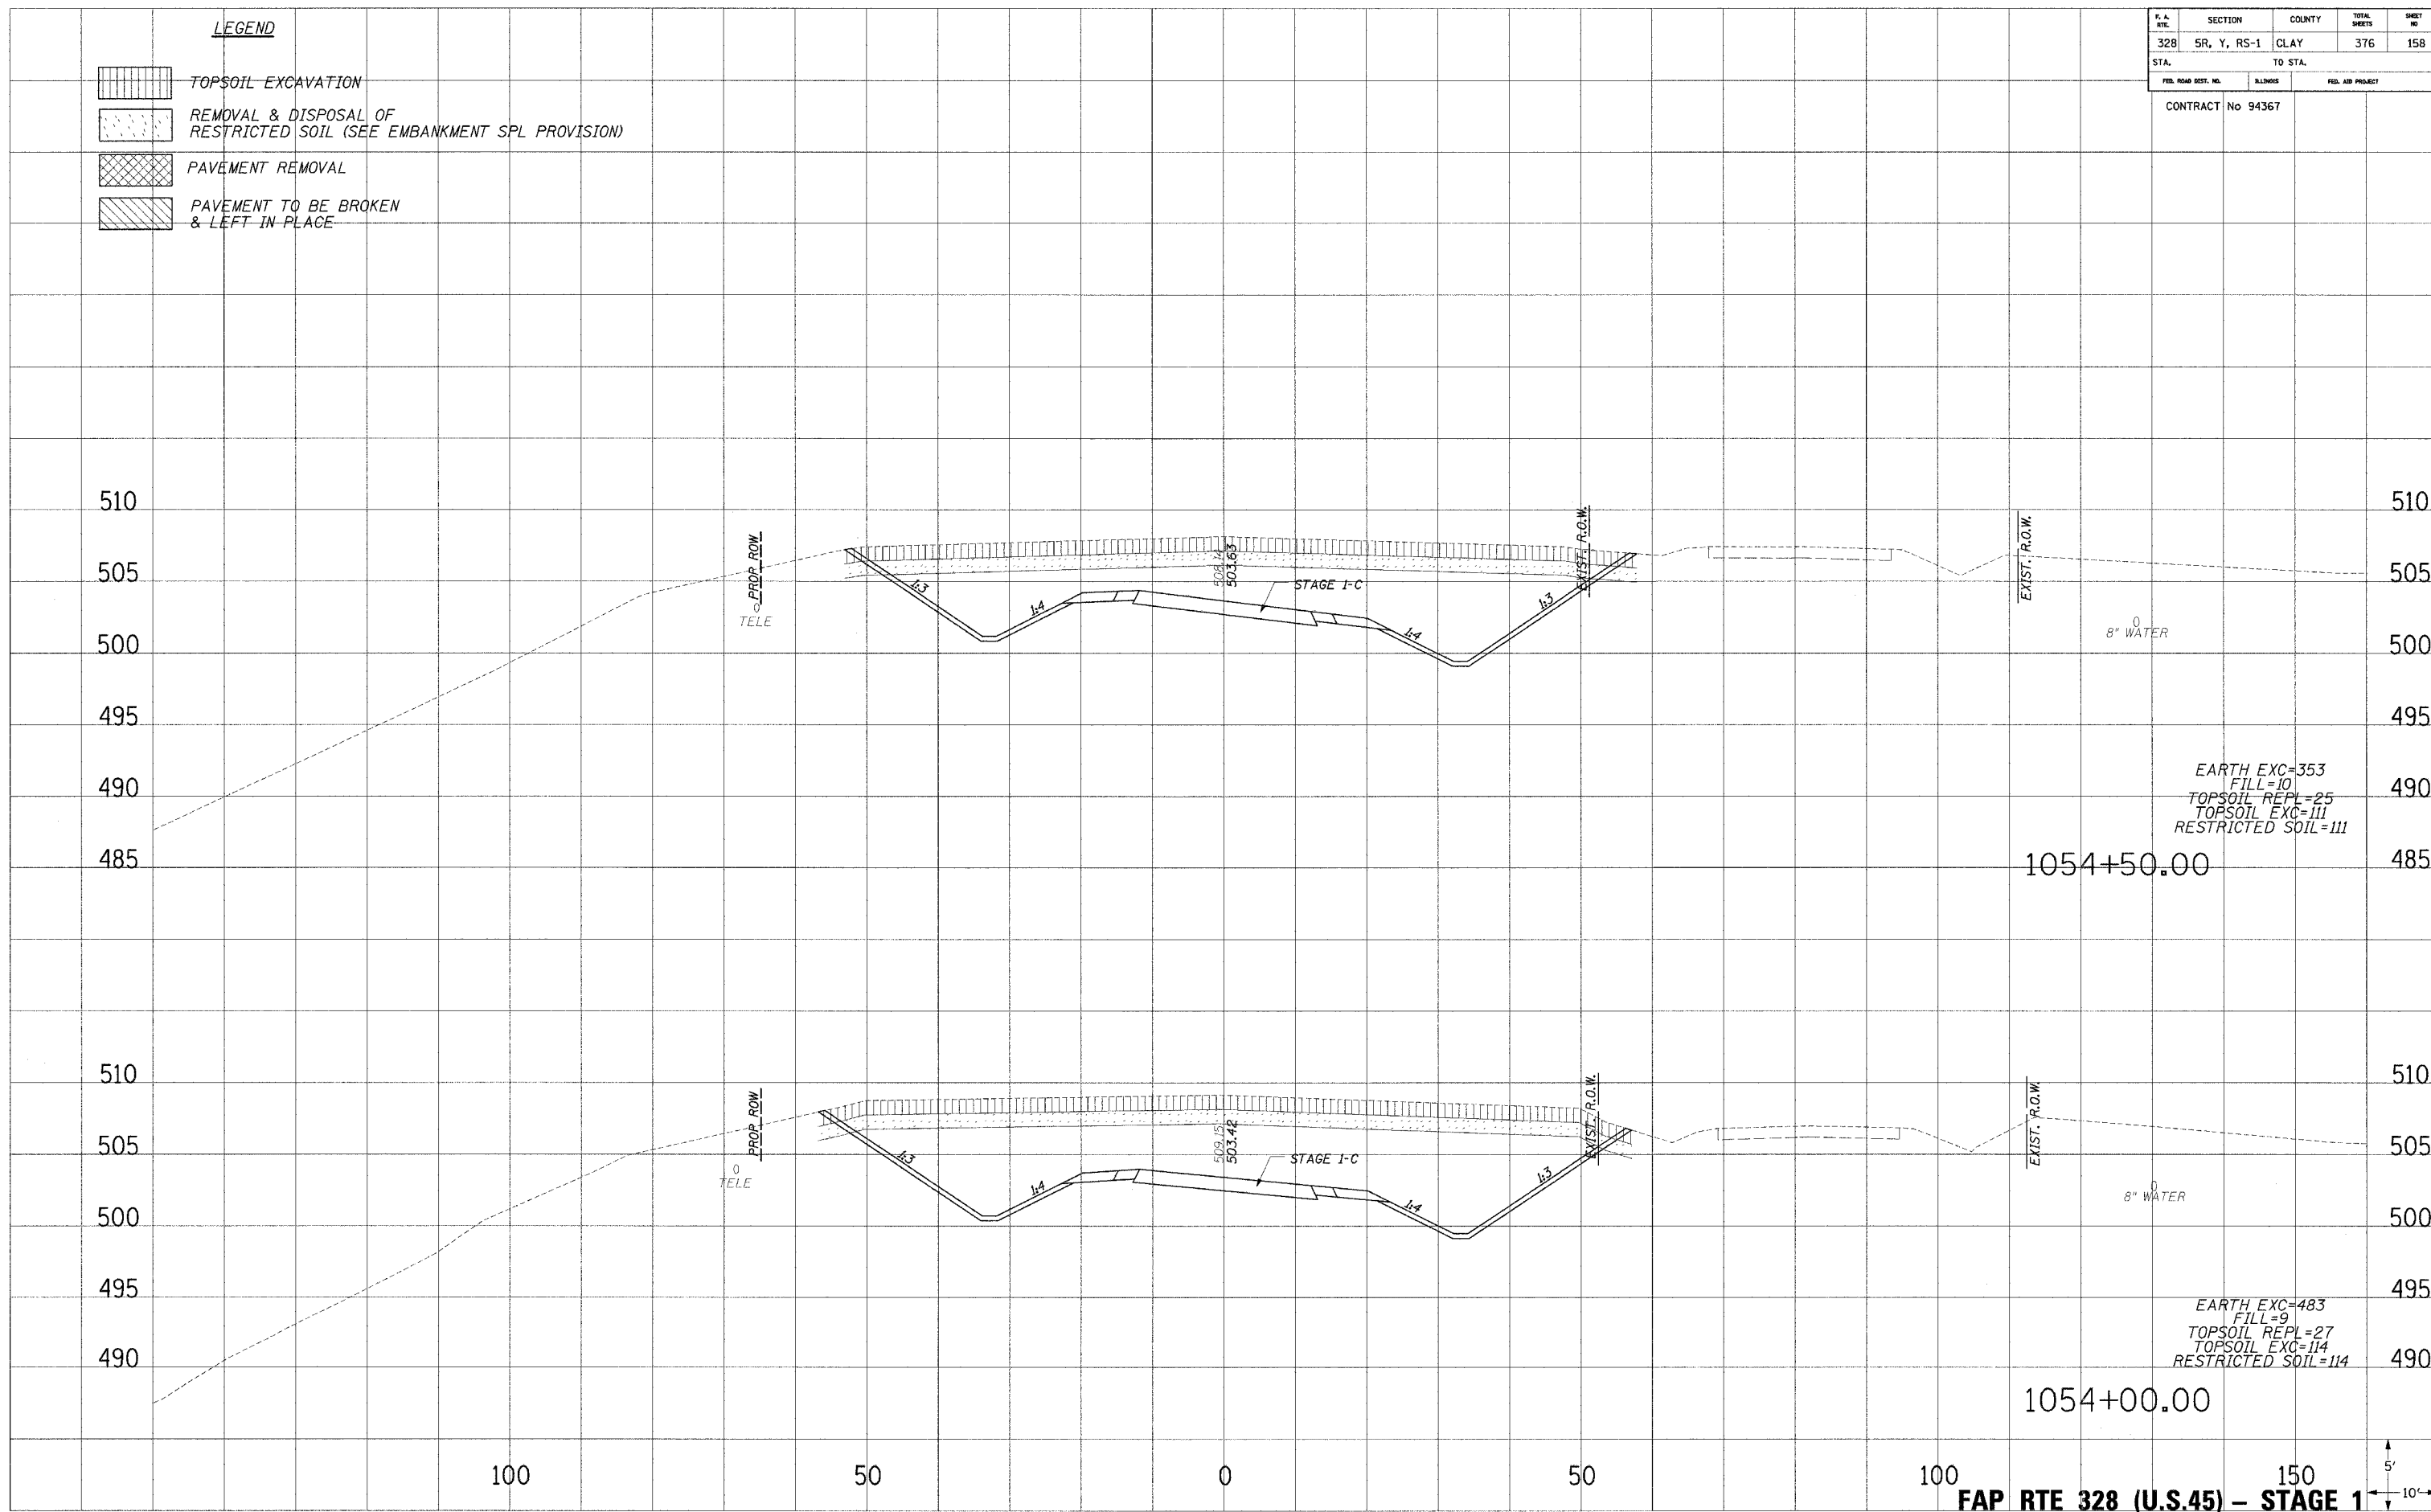

FAP RTE 328 (U.S.45) - STAGE 1



03/14/2007 12:07:26 PM