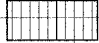
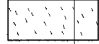

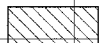


F. A. RTE.	SECTION	COUNTY	TOTAL SHEETS	SHEET NO.
328	5R, Y, RS-1	CLAY	376	167
STA.		TO STA.		
FED. ROAD DIST. NO.		ELLIPSES	FED. AID PROJECT	

CONTRACT No 94367


LEGEND

-  TOPSOIL EXCAVATION
-  REMOVAL & DISPOSAL OF RESTRICTED SOIL (SEE EMBANKMENT SPL PROVISION)
-  PAVEMENT REMOVAL
-  PAVEMENT TO BE BROKEN & LEFT IN PLACE


PLOTTED FROM TEMPLATE AREAS CHECKED
 NOTE BOOK NO.

PLOTTED FROM TEMPLATE AREAS CHECKED
 NOTE BOOK NO.

PLOTTED FROM TEMPLATE AREAS CHECKED
 NOTE BOOK NO.

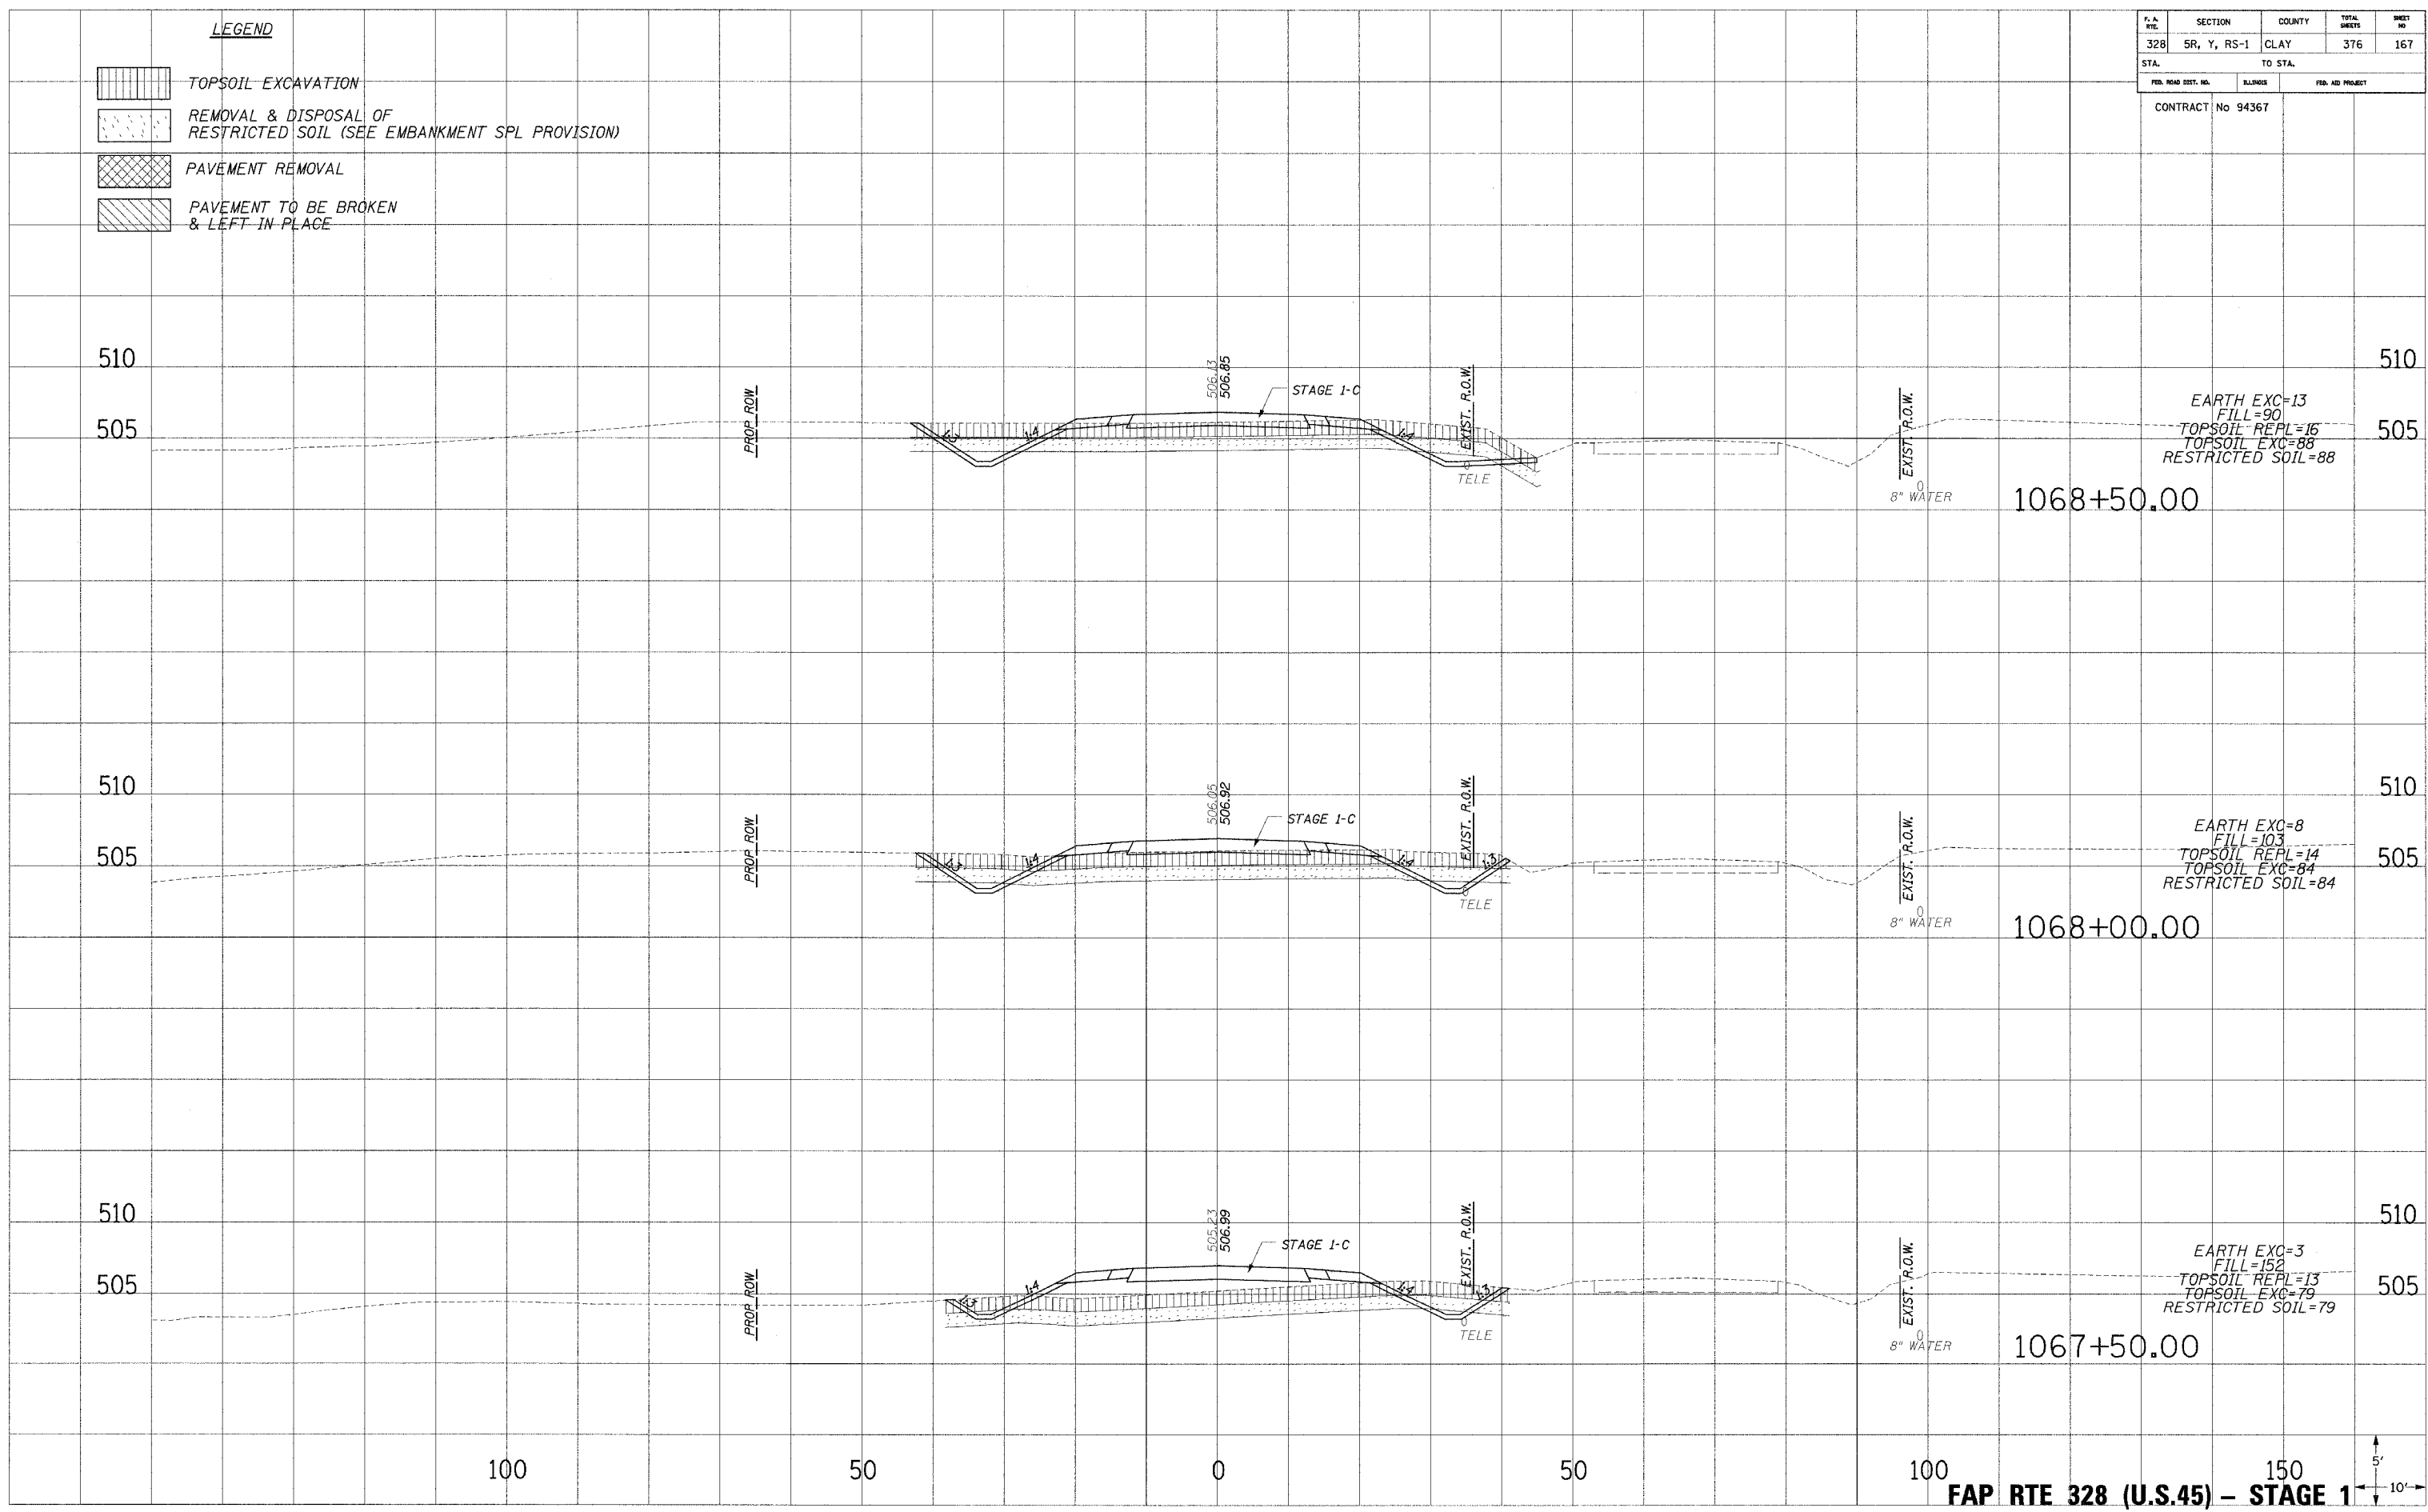

FAP RTE 328 (U.S.45) - STAGE 1

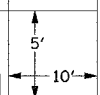

12/27/2006 12:12:33 PM
 C:\BENTLEY\BENTLEY\11-01-06\11-01-06.dwg