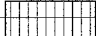
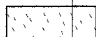

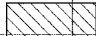


LEGEND


-  TOPSOIL EXCAVATION
-  REMOVAL & DISPOSAL OF RESTRICTED SOIL (SEE EMBANKMENT SPL PROVISION)
-  PAVEMENT REMOVAL
-  PAVEMENT TO BE BROKEN & LEFT IN PLACE

F.A. NO.	SECTION	COUNTY	TOTAL SHEETS	SHEET NO.
328	5R, Y, RS-1	CLAY	376	184
STA.		TO STA.		
FED. ROAD DIST. NO.		SLIPNO.	FED. AID PROJECT	

CONTRACT No 94367

PLOTTED
 TEMPLATE
 AREAS
 CHECKED
 NO.

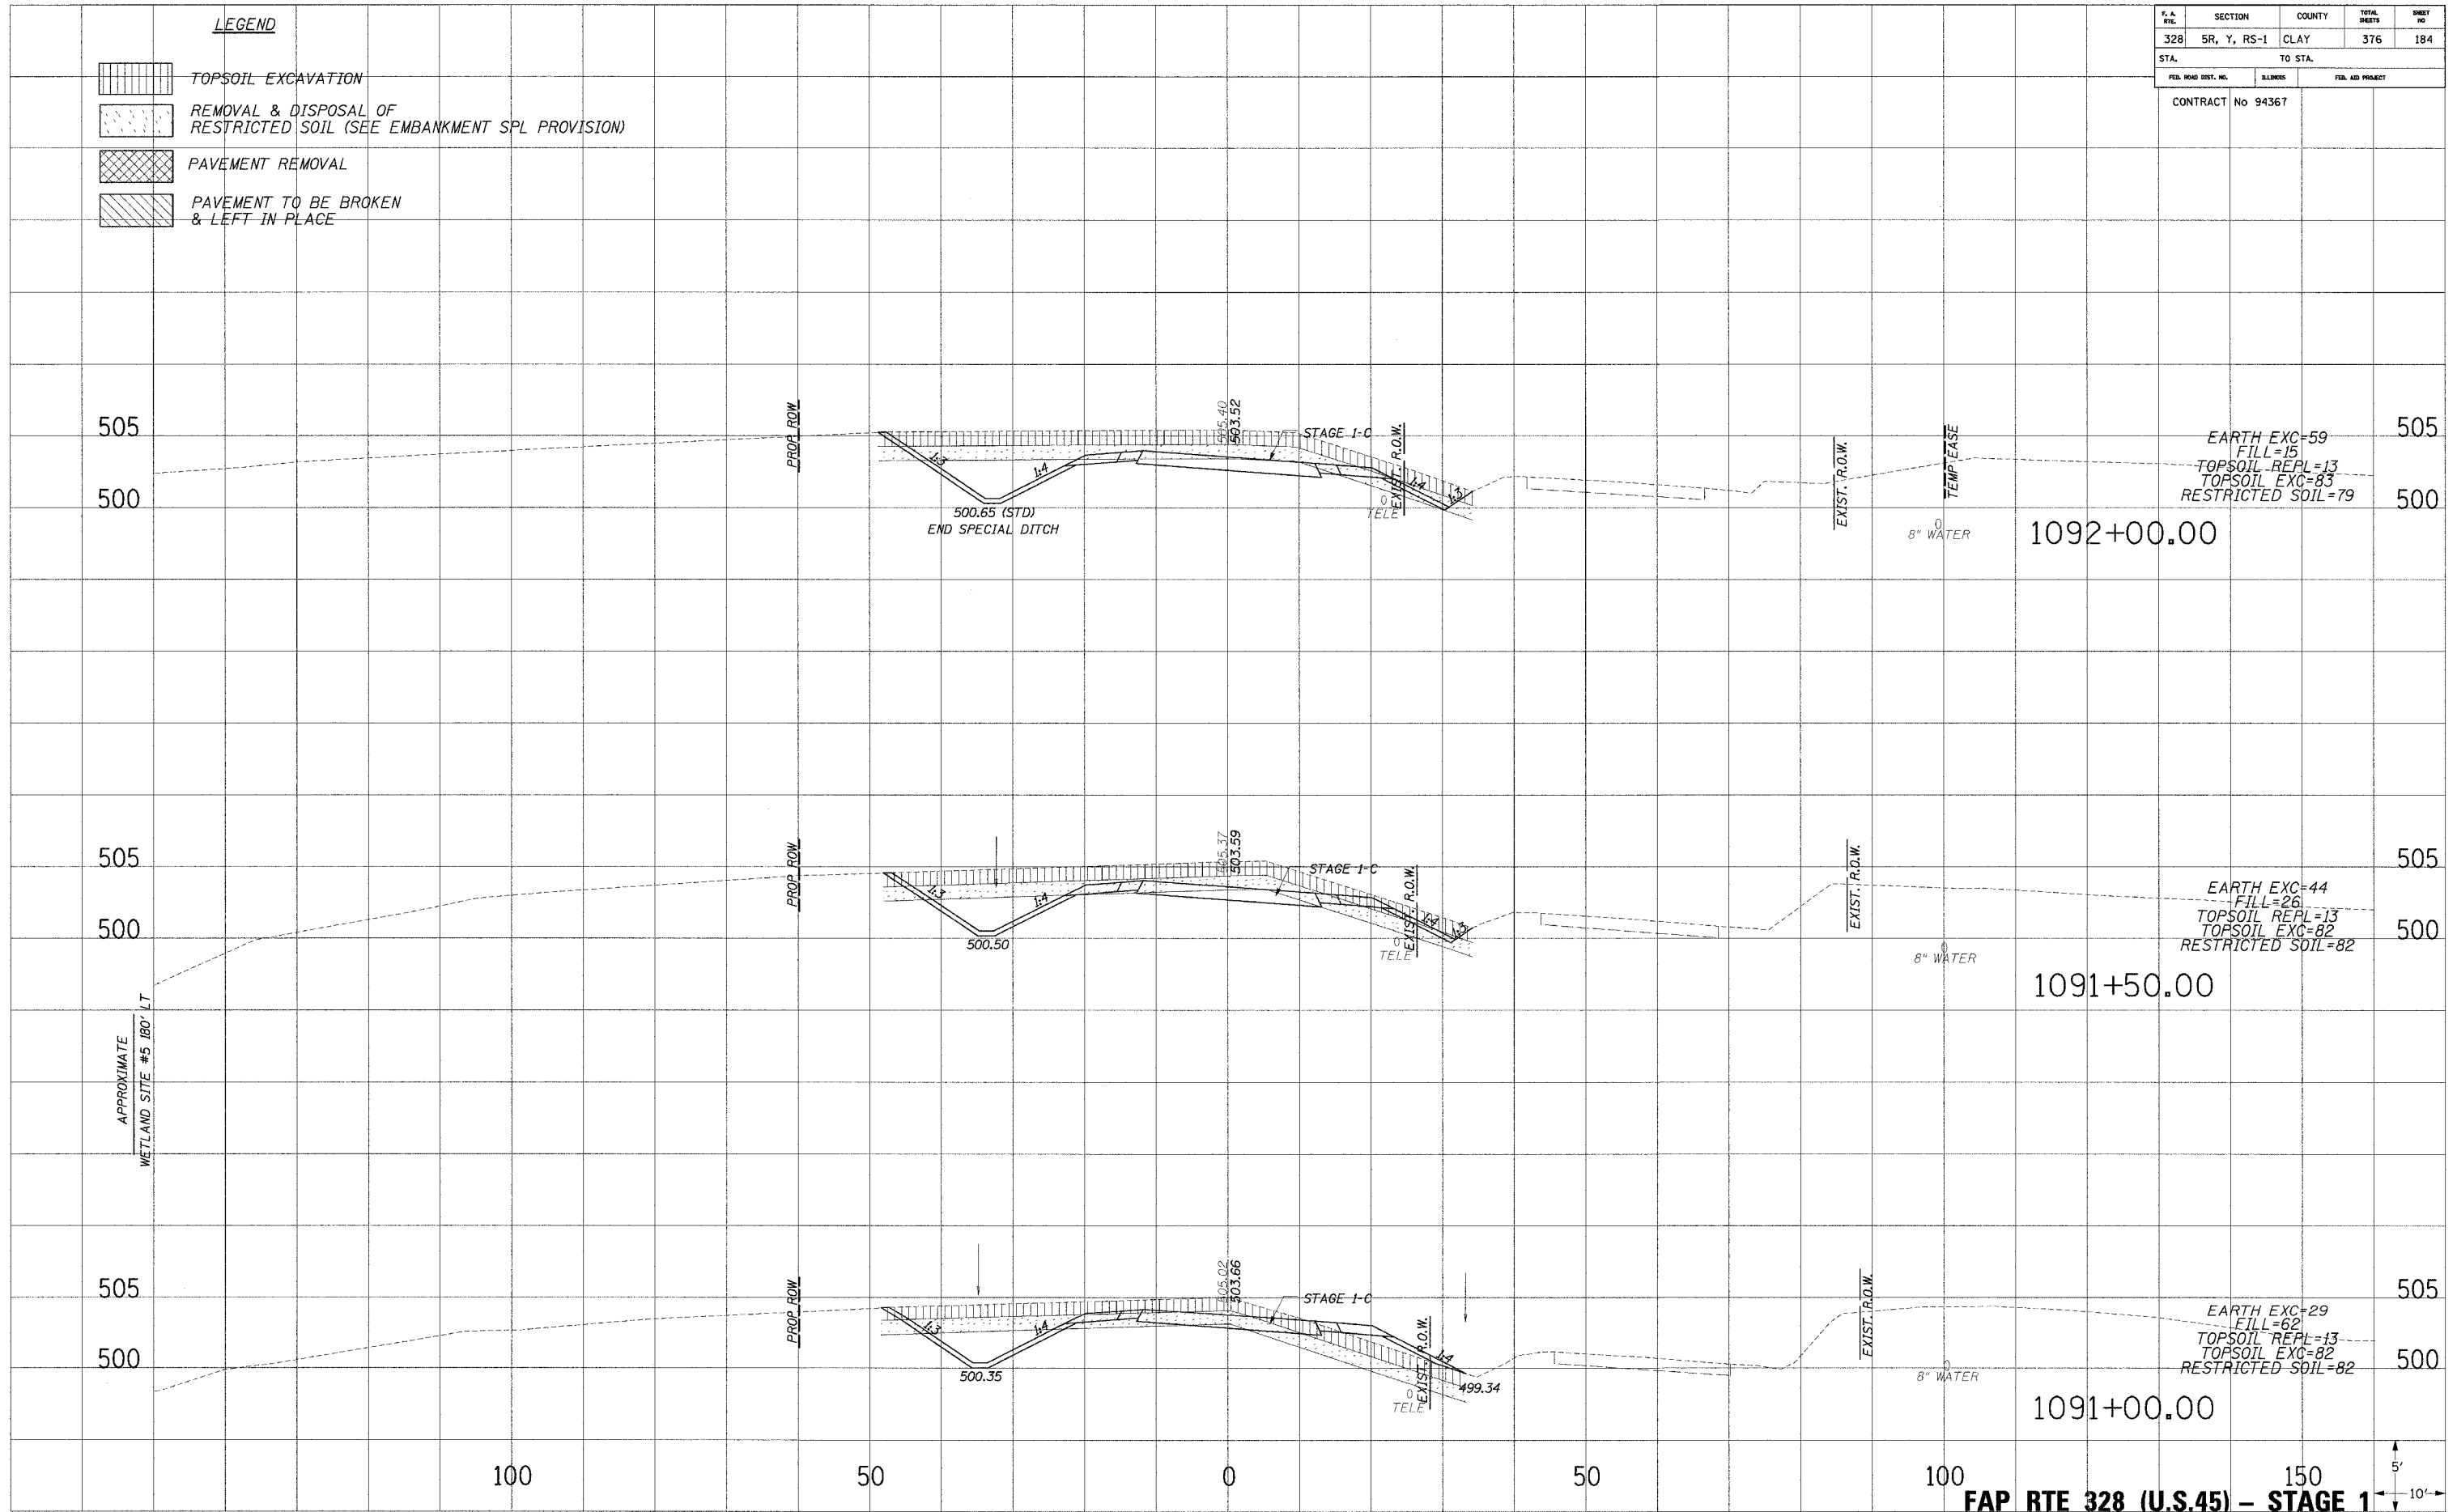PLOTTED
 TEMPLATE
 AREAS
 CHECKED
 NO.



EARTH EXC=59
 FILL=15
 TOPSOIL REPL=13
 TOPSOIL EXC=83
 RESTRICTED SOIL=79

EARTH EXC=44
 FILL=26
 TOPSOIL REPL=13
 TOPSOIL EXC=82
 RESTRICTED SOIL=82

EARTH EXC=29
 FILL=62
 TOPSOIL REPL=13
 TOPSOIL EXC=82
 RESTRICTED SOIL=82

FAP RTE 328 (U.S.45) - STAGE 1

