


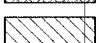
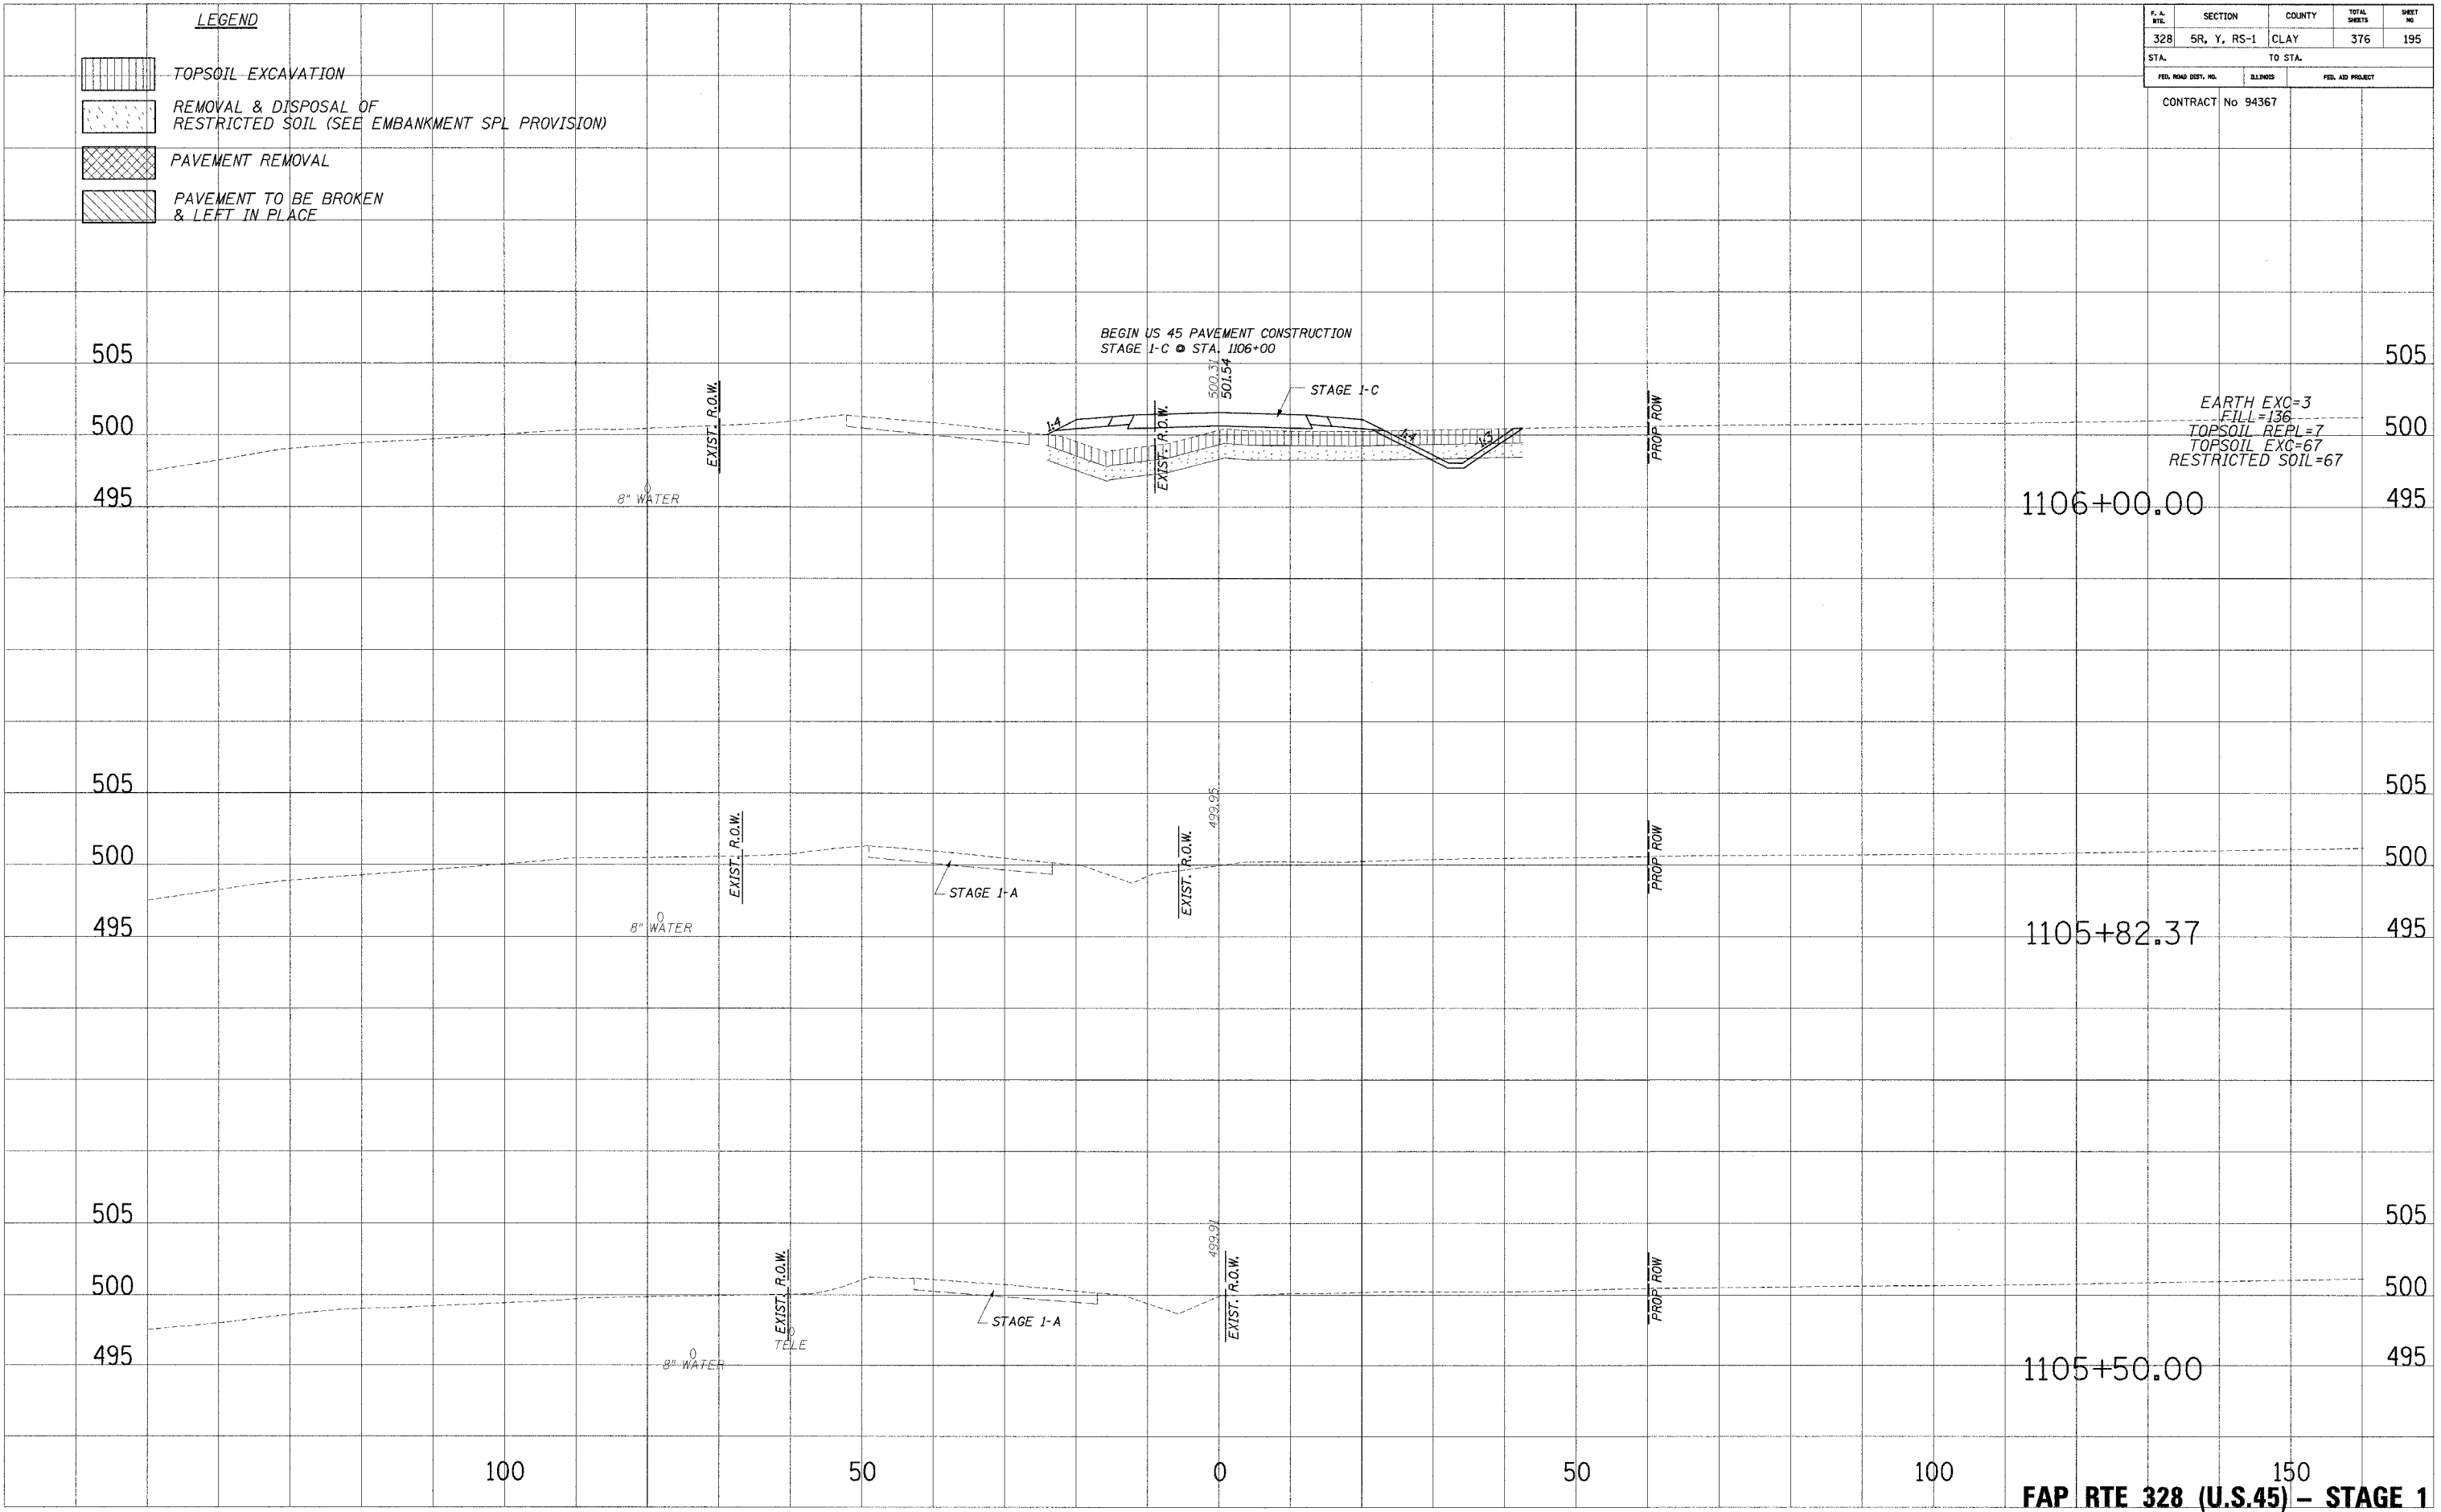


F.L. NO.	SECTION	COUNTY	TOTAL SHEETS	SHEET NO.
328	5R, Y, RS-1	CLAY	376	195
STA.		TO STA.		
FED. ROAD DIST. NO.		ILLINOIS	FED. AID PROJECT	
CONTRACT No 94367				

- LEGEND**
-  TOPSOIL EXCAVATION
 -  REMOVAL & DISPOSAL OF RESTRICTED SOIL (SEE EMBANKMENT SPL PROVISION)
 -  PAVEMENT REMOVAL
 -  PAVEMENT TO BE BROKEN & LEFT IN PLACE

PLOTTED IN PLATE
 NOTE BOOK NO.
 AREAS CHECKED

PLOTTED IN PLATE
 NOTE BOOK NO.
 AREAS CHECKED



EARTH EXC=3
 FILL=136
 TOPSOIL REPL=7
 TOPSOIL EXC=67
 RESTRICTED SOIL=67

150
FAP RTE 328 (U.S.45) - STAGE 1