
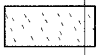




P.A. SHEET	SECTION	COUNTY	TOTAL SHEETS	SHEET NO.
328	5R, Y, RS-1	CLAY	376	198
STA.		TO STA.		
FED. ROAD DIST. NO.		ILLINOIS		FED. AID PROJECT


CONTRACT No 94367

- LEGEND**
-  TOPSOIL EXCAVATION
 -  REMOVAL & DISPOSAL OF RESTRICTED SOIL (SEE EMBANKMENT SPL PROVISION)
 -  PAVEMENT REMOVAL
 -  PAVEMENT TO BE BROKEN & LEFT IN PLACE

PLOTTED
 DATE
 BY
 CHECKED
 NO.

PLOTTED
 DATE
 BY
 CHECKED
 NO.

PLOTTED
 DATE
 BY
 CHECKED
 NO.

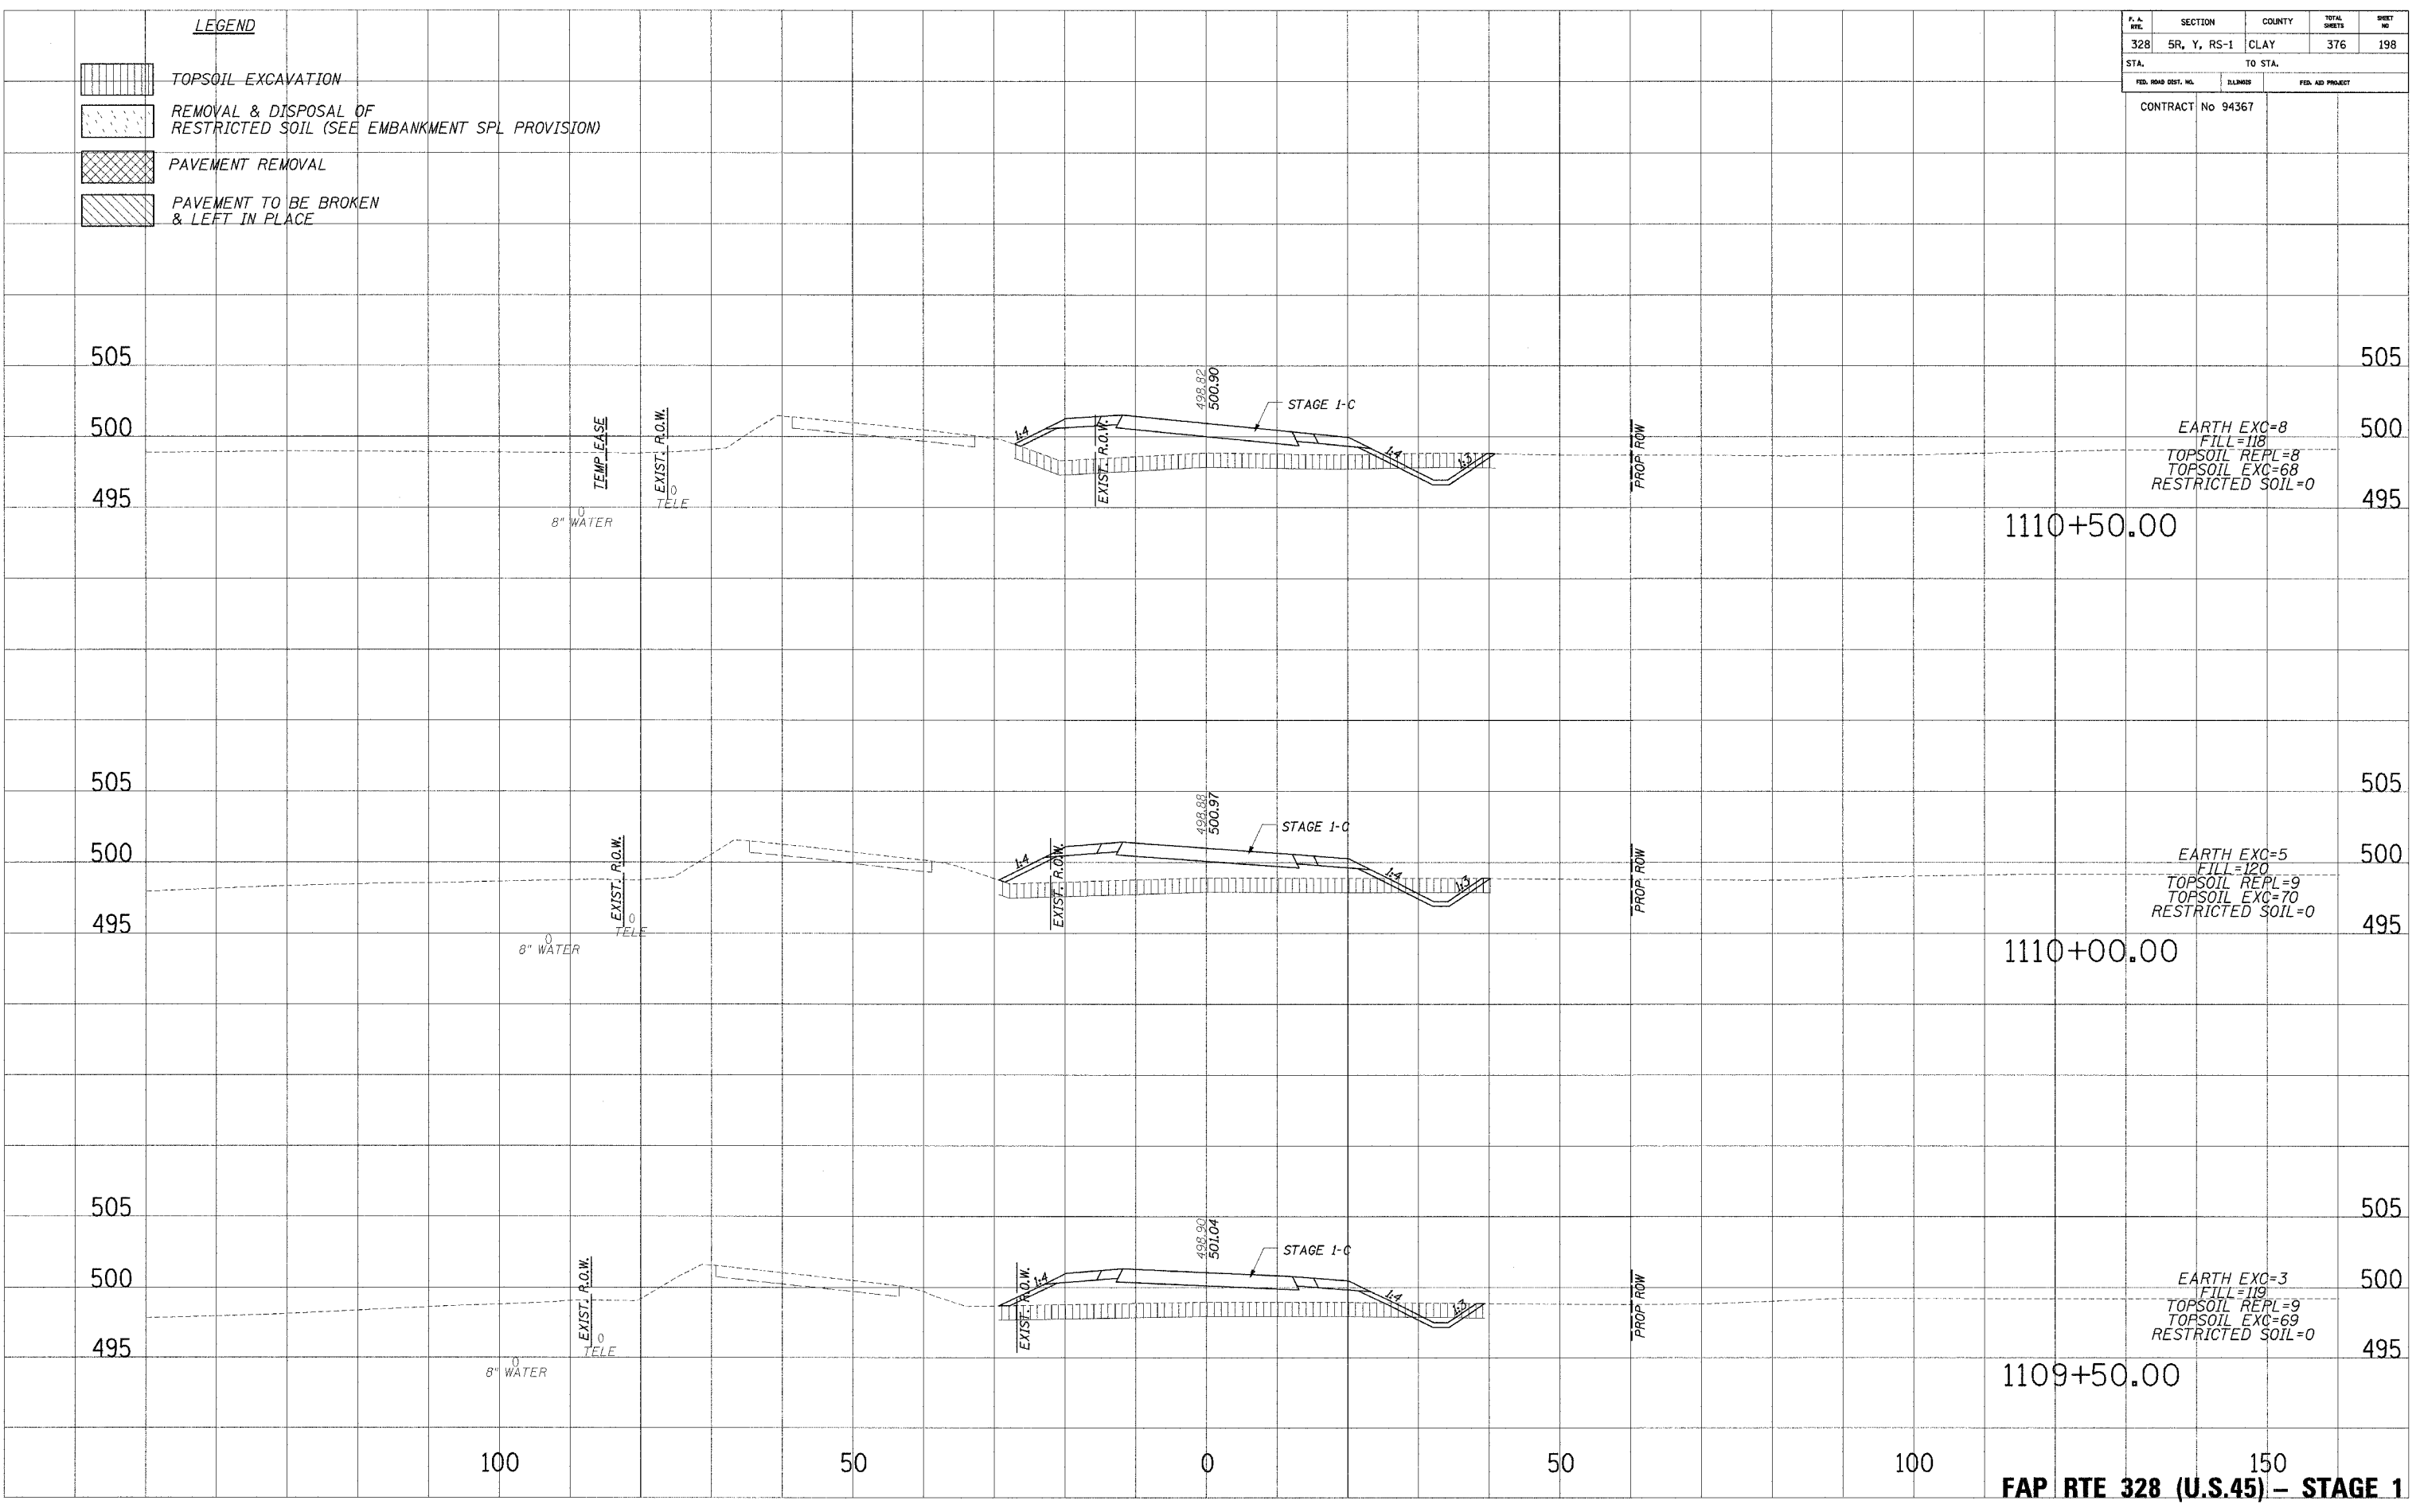

EARTH EXC=8
 FILL=118
 TOPSOIL REPL=8
 TOPSOIL EXC=68
 RESTRICTED SOIL=0

EARTH EXC=5
 FILL=120
 TOPSOIL REPL=9
 TOPSOIL EXC=70
 RESTRICTED SOIL=0

EARTH EXC=3
 FILL=119
 TOPSOIL REPL=9
 TOPSOIL EXC=69
 RESTRICTED SOIL=0

150
FAP RTE 328 (U.S.45) - STAGE 1