

F. I. NO.	SECTION	COUNTY	TOTAL SHEETS	SHEET NO.
328	5R, Y, RS-1	CLAY	376	199
STA.		TO STA.		
FED. ROAD DIST. NO.		ALIGNED		FED. AID PROJECT


CONTRACT No 94367

**LEGEND**

	TOPSOIL EXCAVATION
	REMOVAL & DISPOSAL OF RESTRICTED SOIL (SEE EMBANKMENT SPL PROVISION)
	PAVEMENT REMOVAL
	PAVEMENT TO BE BROKEN & LEFT IN PLACE

PLOTTED  
 DATE  
 BY  
 CHECKED  
 NO.

PLOTTED  
 DATE  
 BY  
 CHECKED  
 NO.

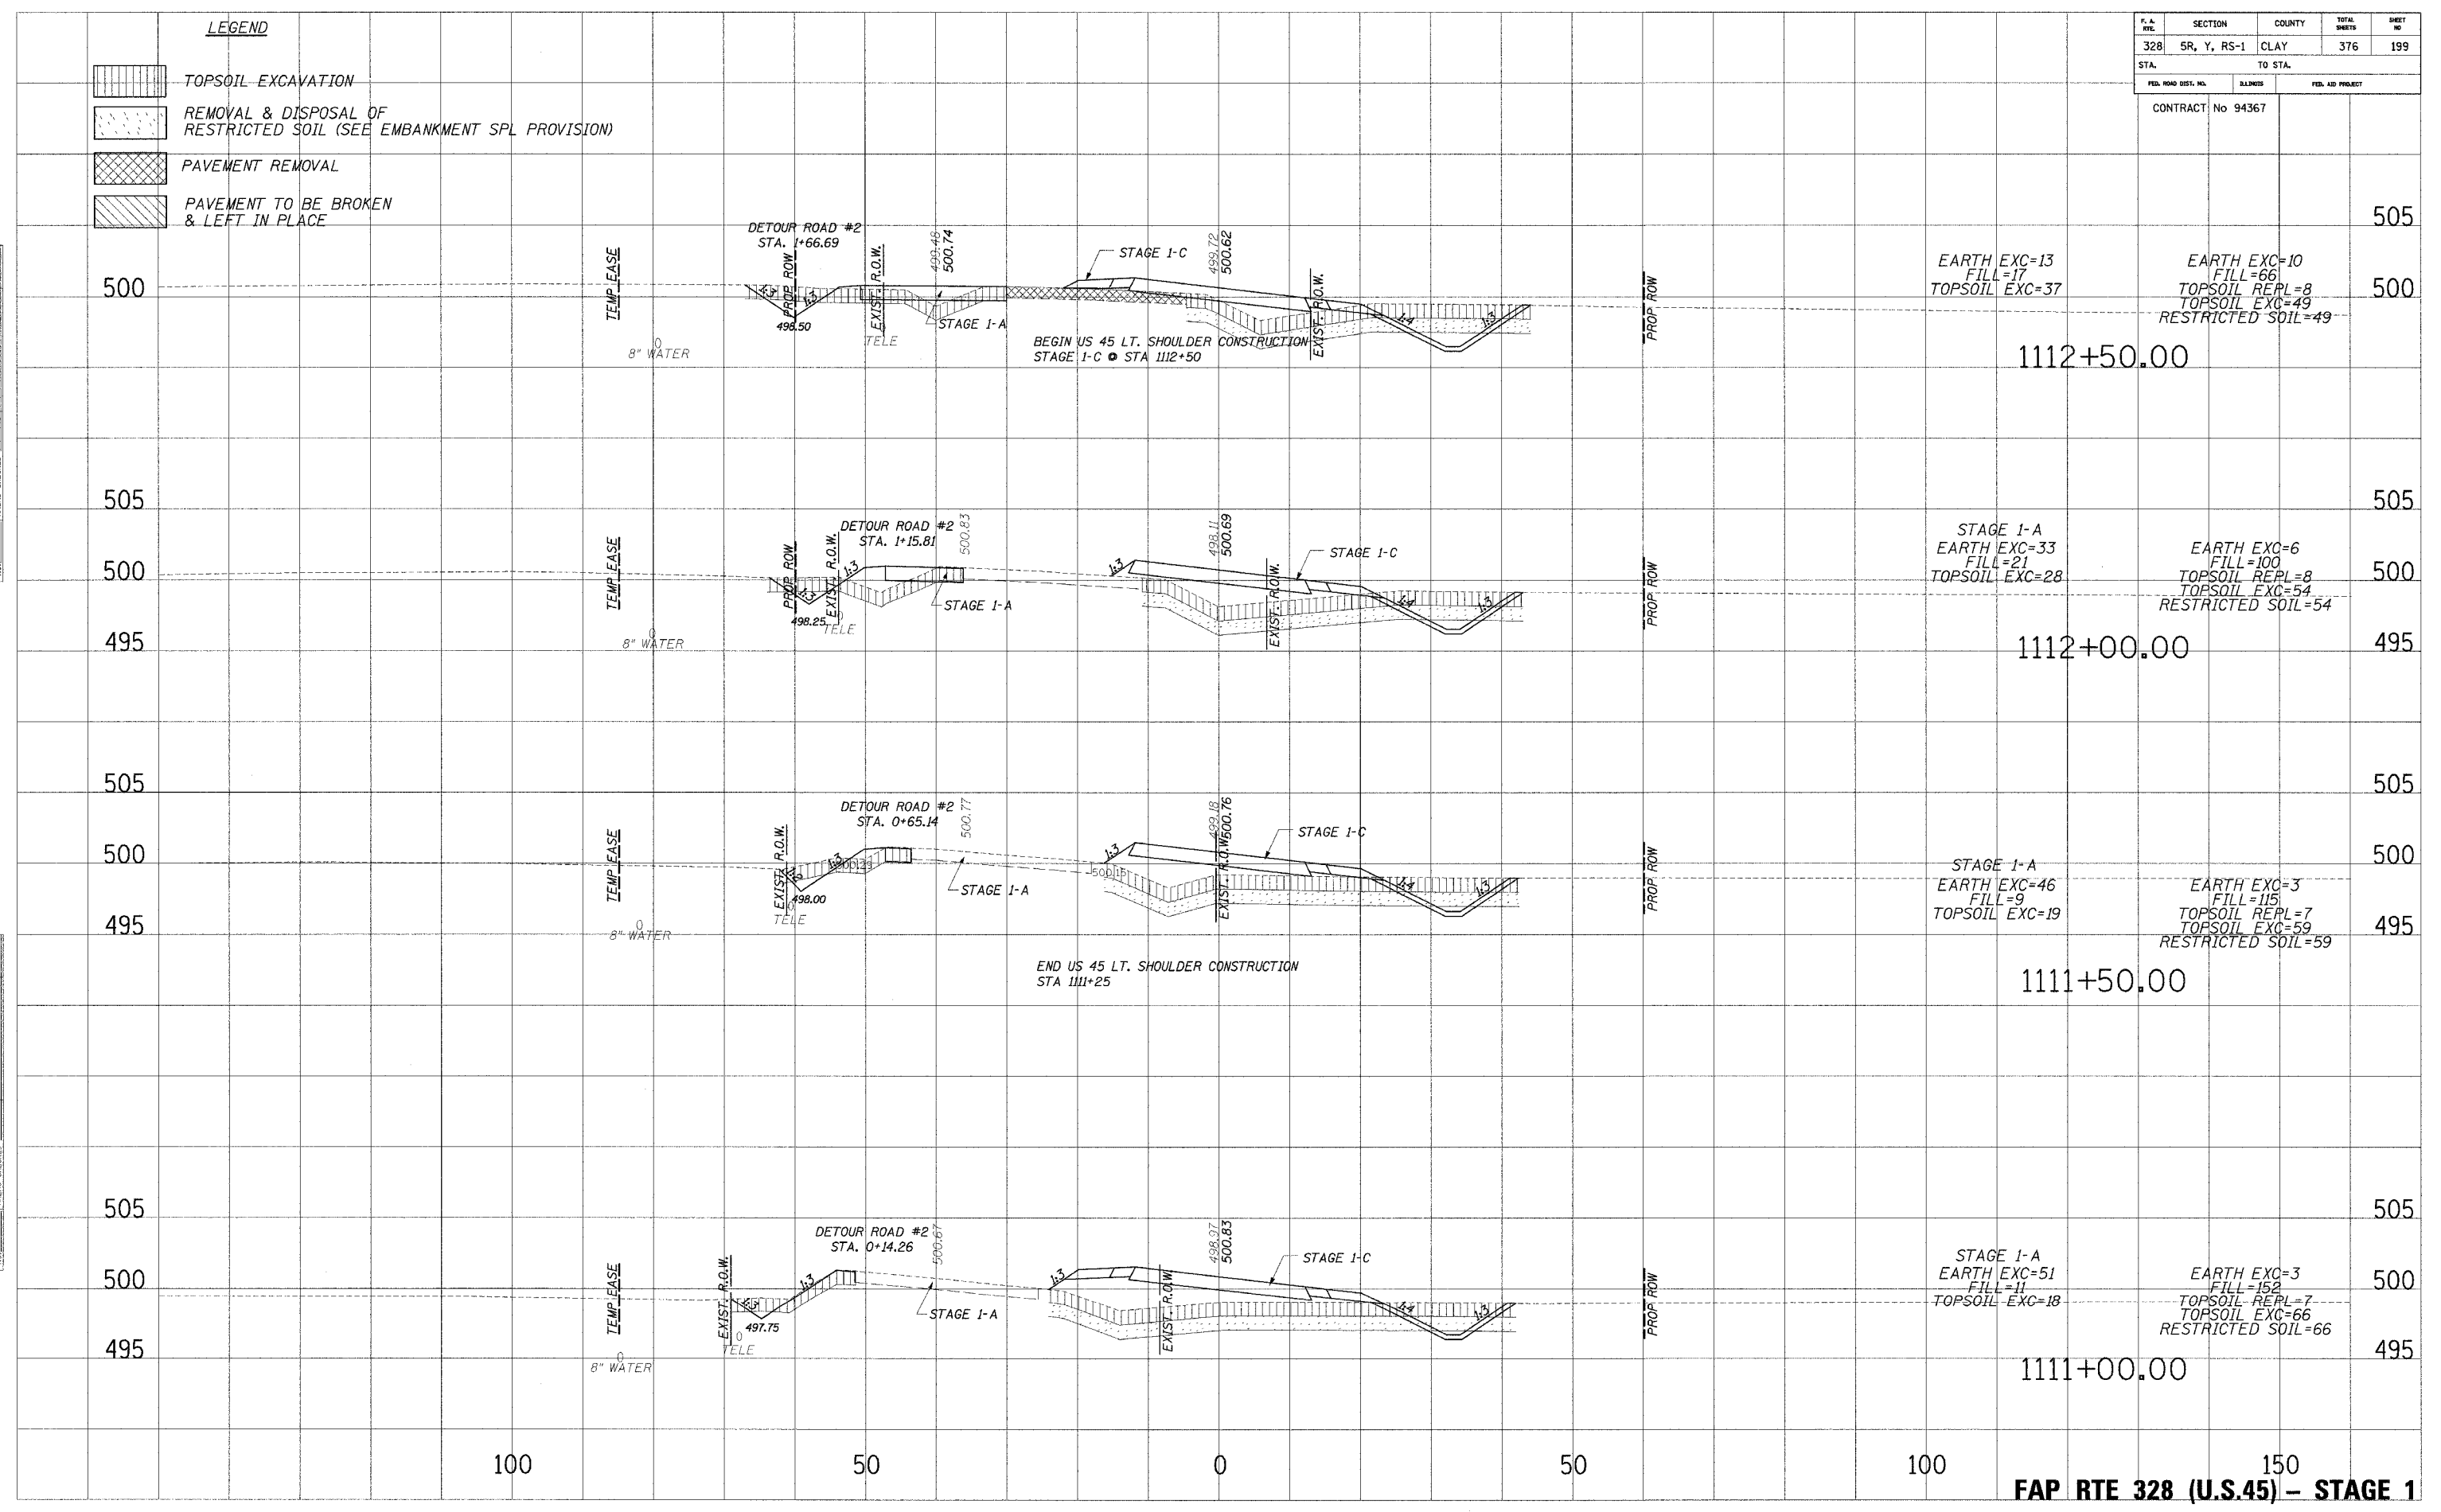

150  
**FAP RTE 328 (U.S.45) - STAGE 1**