
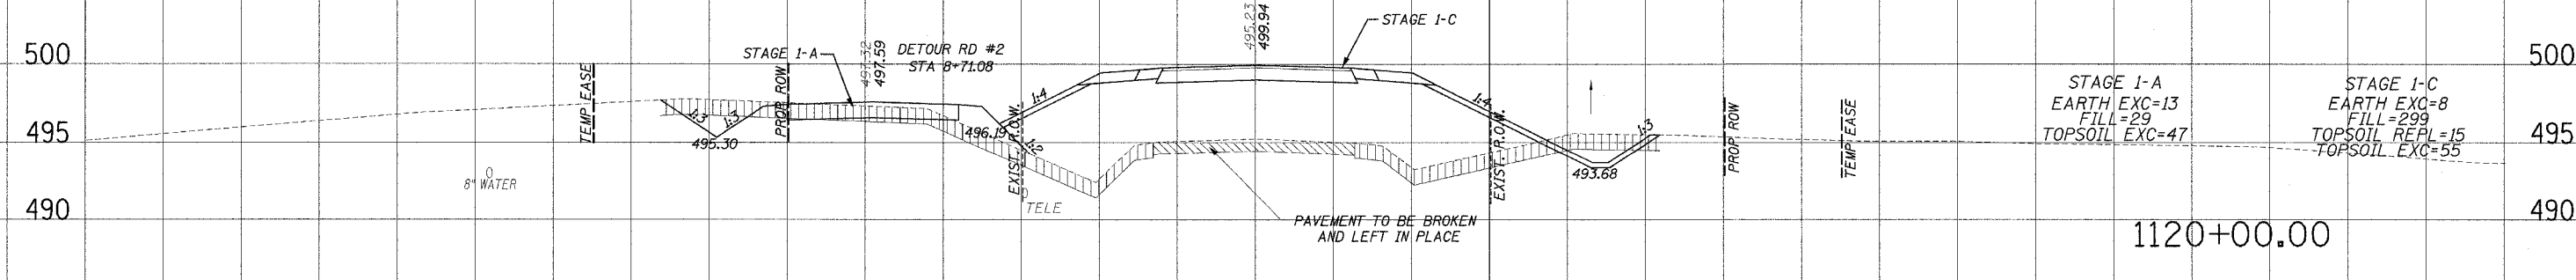
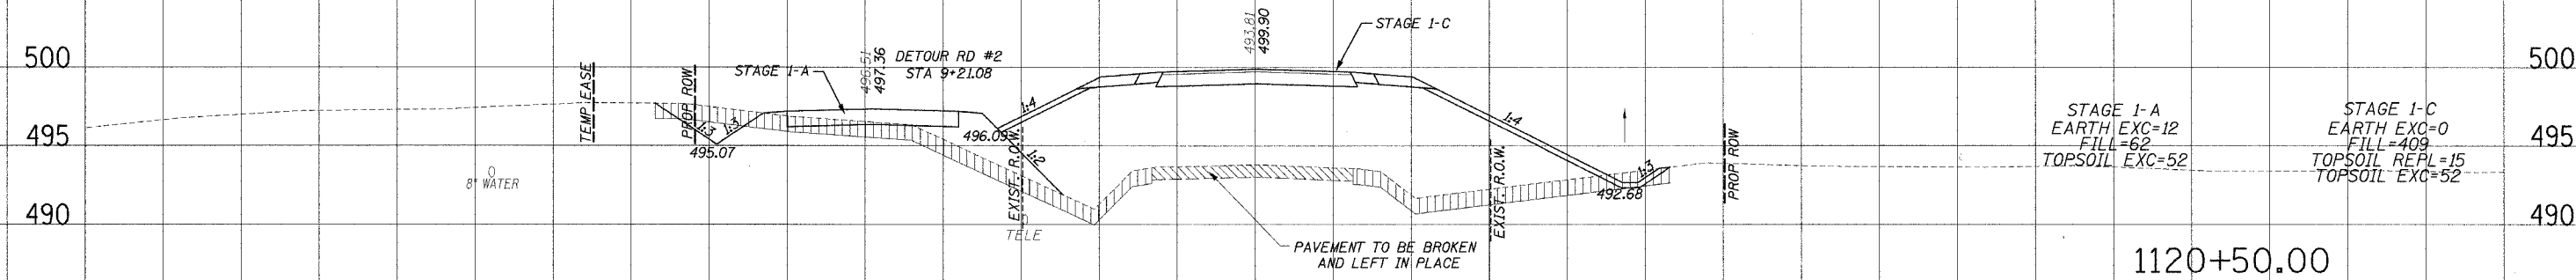


F.A. NO.	SECTION	COUNTY	TOTAL SHEETS	SHEET NO.
328	5R, Y, RS-1	CLAY	376	206
STA. TO STA.		FED. AID PROJECT		
FED. ROAD DIST. NO.		CONTRACT No 94367		

**LEGEND**

	TOPSOIL EXCAVATION
	REMOVAL & DISPOSAL OF RESTRICTED SOIL (SEE EMBANKMENT SPL PROVISION)
	PAVEMENT REMOVAL
	PAVEMENT TO BE BROKEN & LEFT IN PLACE

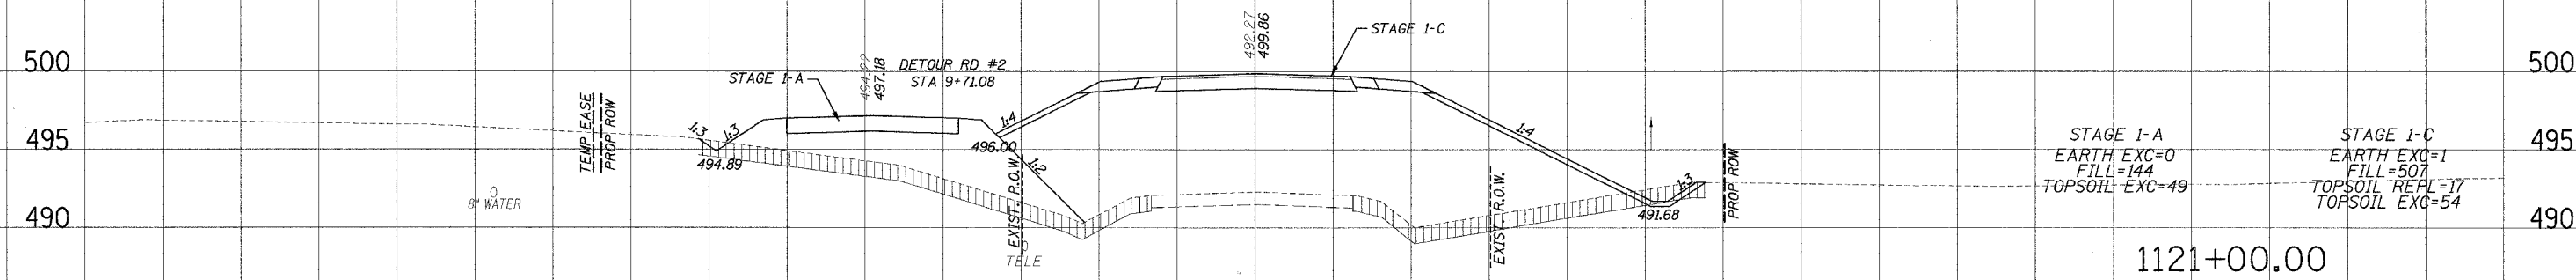

100 50 0 50 100 150

FAP RTE 328 (U.S.45) - STAGE 1

5' 10'

PLOTTED  
NOTE BOOK  
TEMPLATE  
AREAS CHECKED

PLOTTED  
NOTE BOOK  
TEMPLATE  
AREAS CHECKED