
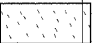

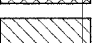


F.A. RTE.	SECTION	COUNTY	TOTAL SHEETS	SHEET NO.
328	5R, Y, RS-1	CLAY	376	208
STA.		TO STA.		
FED. ROAD DIST. NO.		ILLINOIS	FED. AID PROJECT	


CONTRACT No 94367

LEGEND

-  TOPSOIL EXCAVATION
-  REMOVAL & DISPOSAL OF RESTRICTED SOIL (SEE EMBANKMENT SPL. PROVISION)
-  PAVEMENT REMOVAL
-  PAVEMENT TO BE BROKEN & LEFT IN PLACE

PLOTTED DATE: _____
 NOTE BOOK NO.: _____
 AREAS CHECKED: _____

PLOTTED DATE: _____
 NOTE BOOK NO.: _____
 AREAS CHECKED: _____

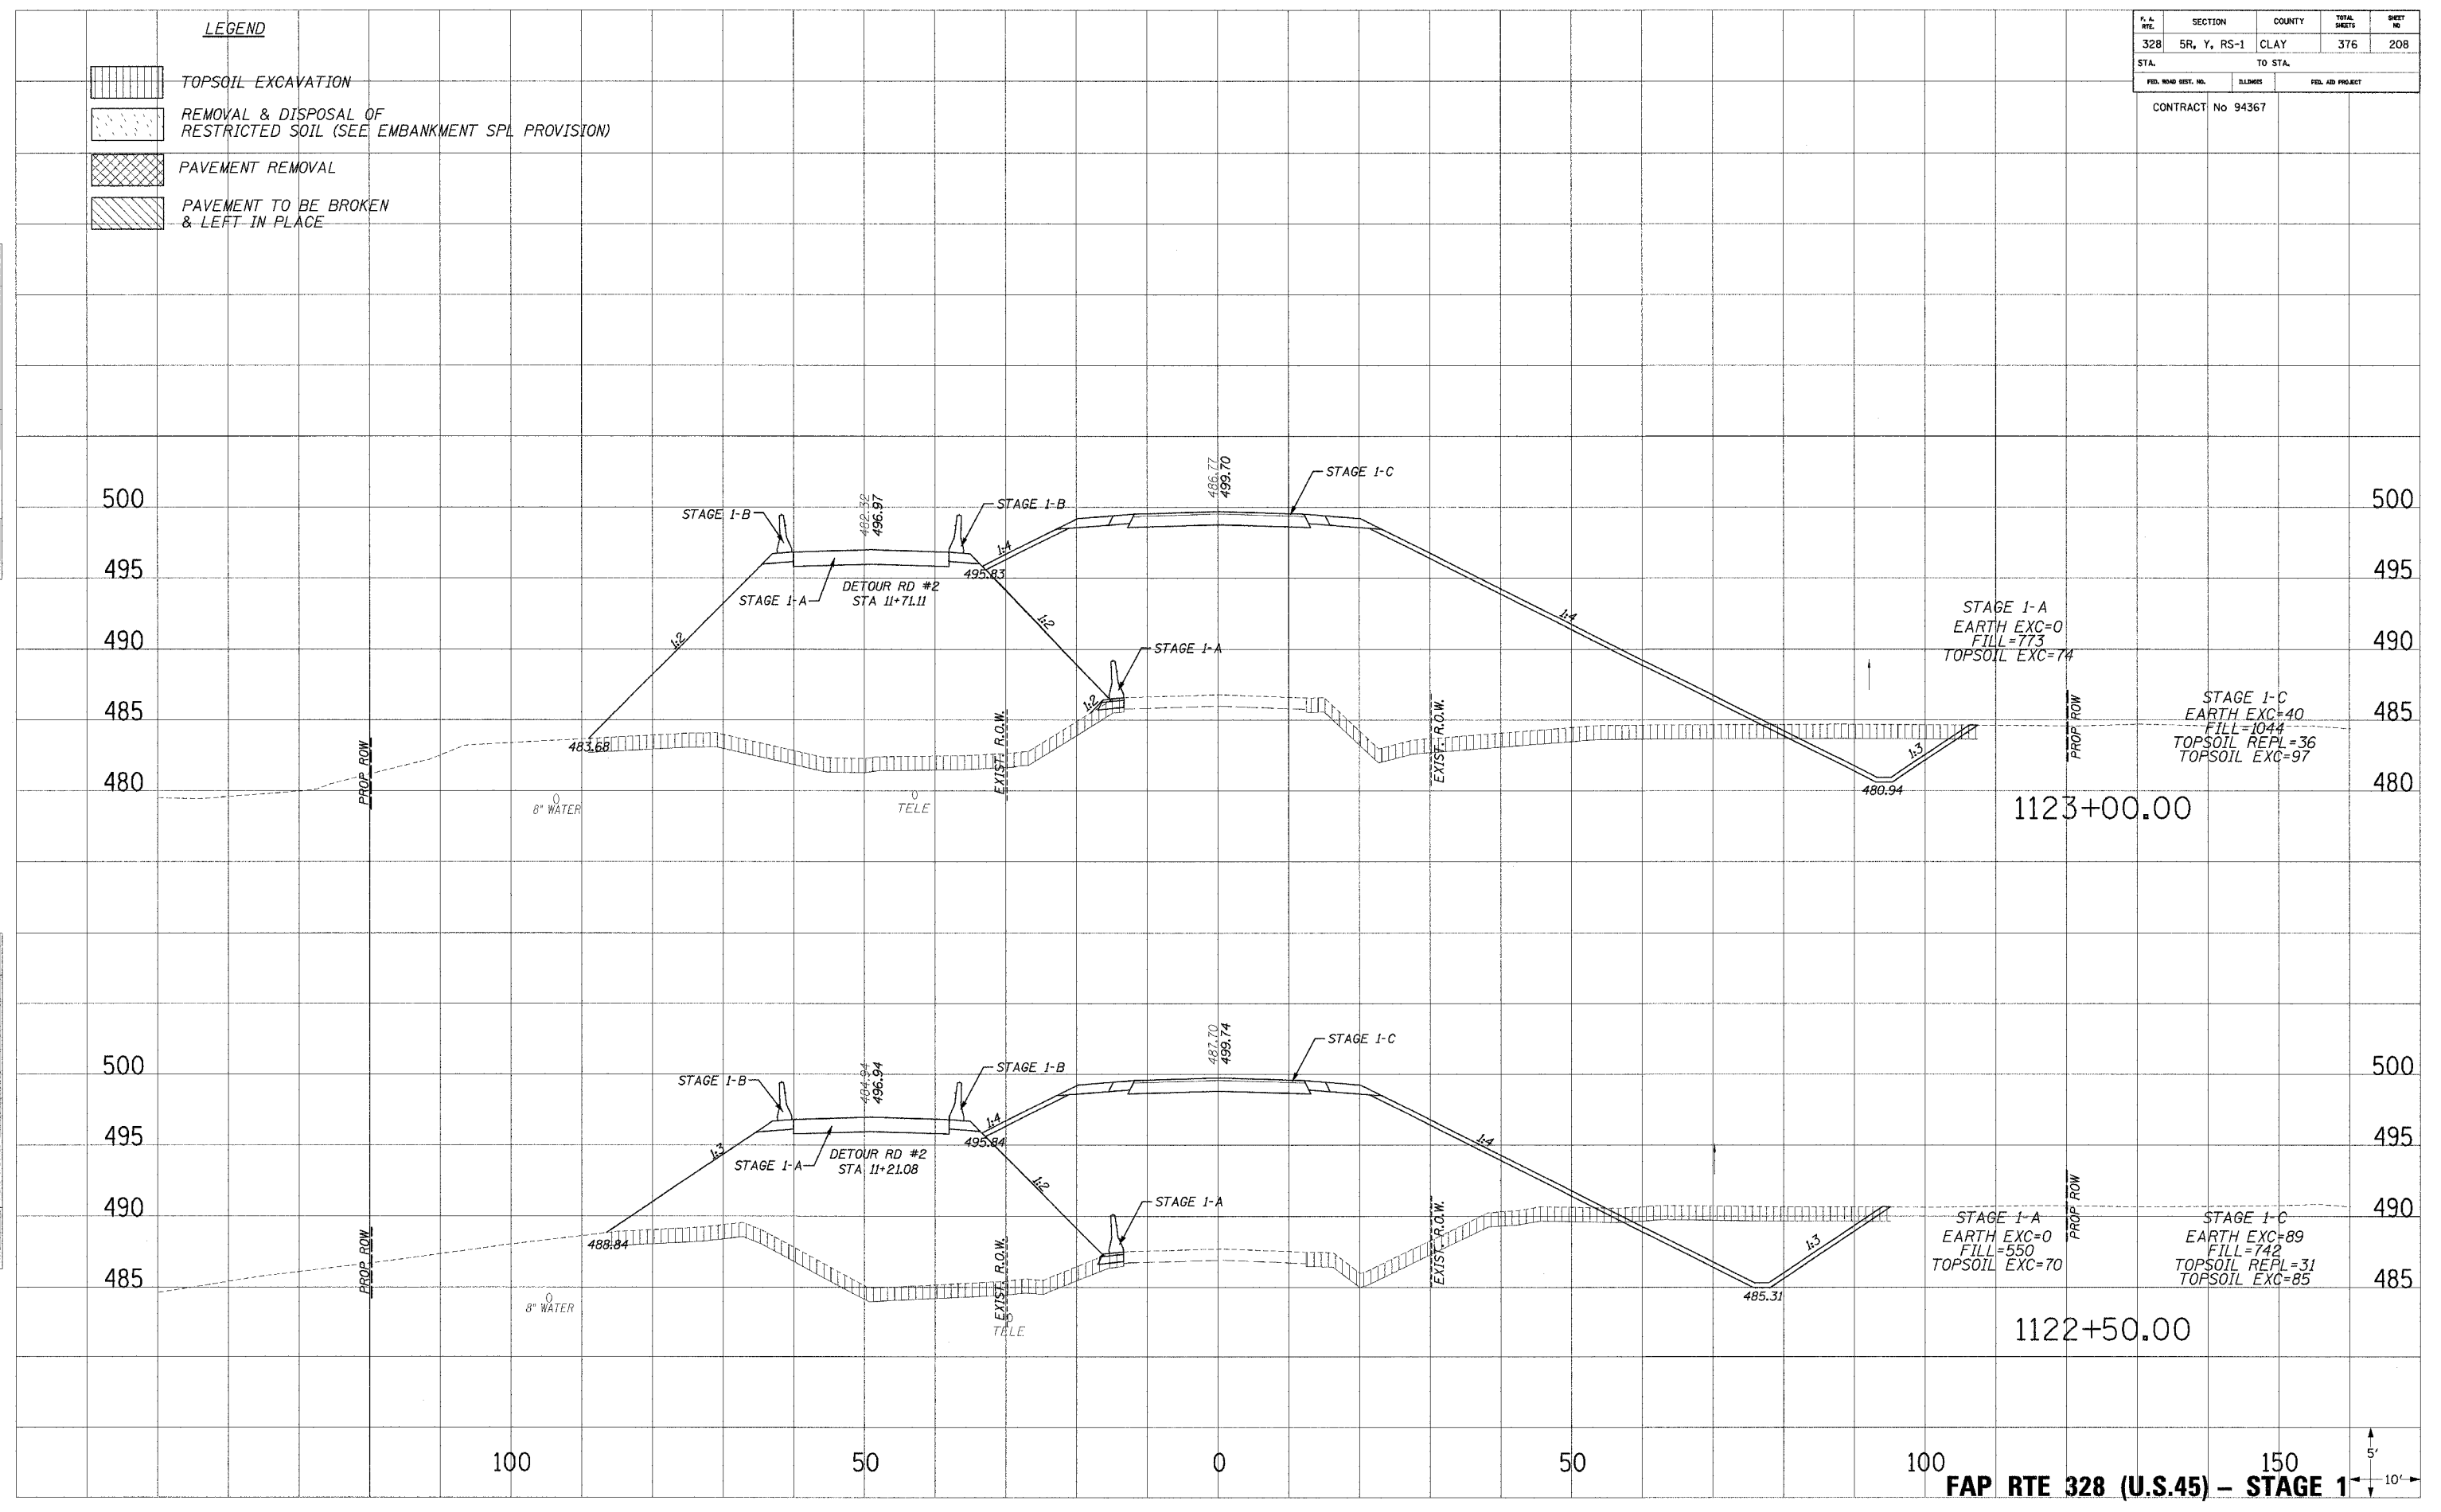

FAP RTE 328 (U.S.45) - STAGE 1

12/12/2004 5:15:22 PM