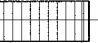
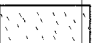

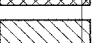


P.A. DIST.	SECTION	COUNTY	TOTAL SHEETS	SHEET NO.
328	5R, Y, RS-1	CLAY	376	213
STA.		TO STA.		
FED. ROAD DIST. NO.		MILEMIS		FED. AID PROJECT


CONTRACT No 94367

LEGEND


-  TOPSOIL EXCAVATION
-  REMOVAL & DISPOSAL OF RESTRICTED SOIL (SEE EMBANKMENT SPL PROVISION)
-  PAVEMENT REMOVAL
-  PAVEMENT TO BE BROKEN & LEFT IN PLACE

PLOTTED FROM THE ORIGINAL DRAWING
 NOTE BOOK NO. _____
 AREAS CHECKED _____

PLOTTED FROM THE ORIGINAL DRAWING
 NOTE BOOK NO. _____
 AREAS CHECKED _____

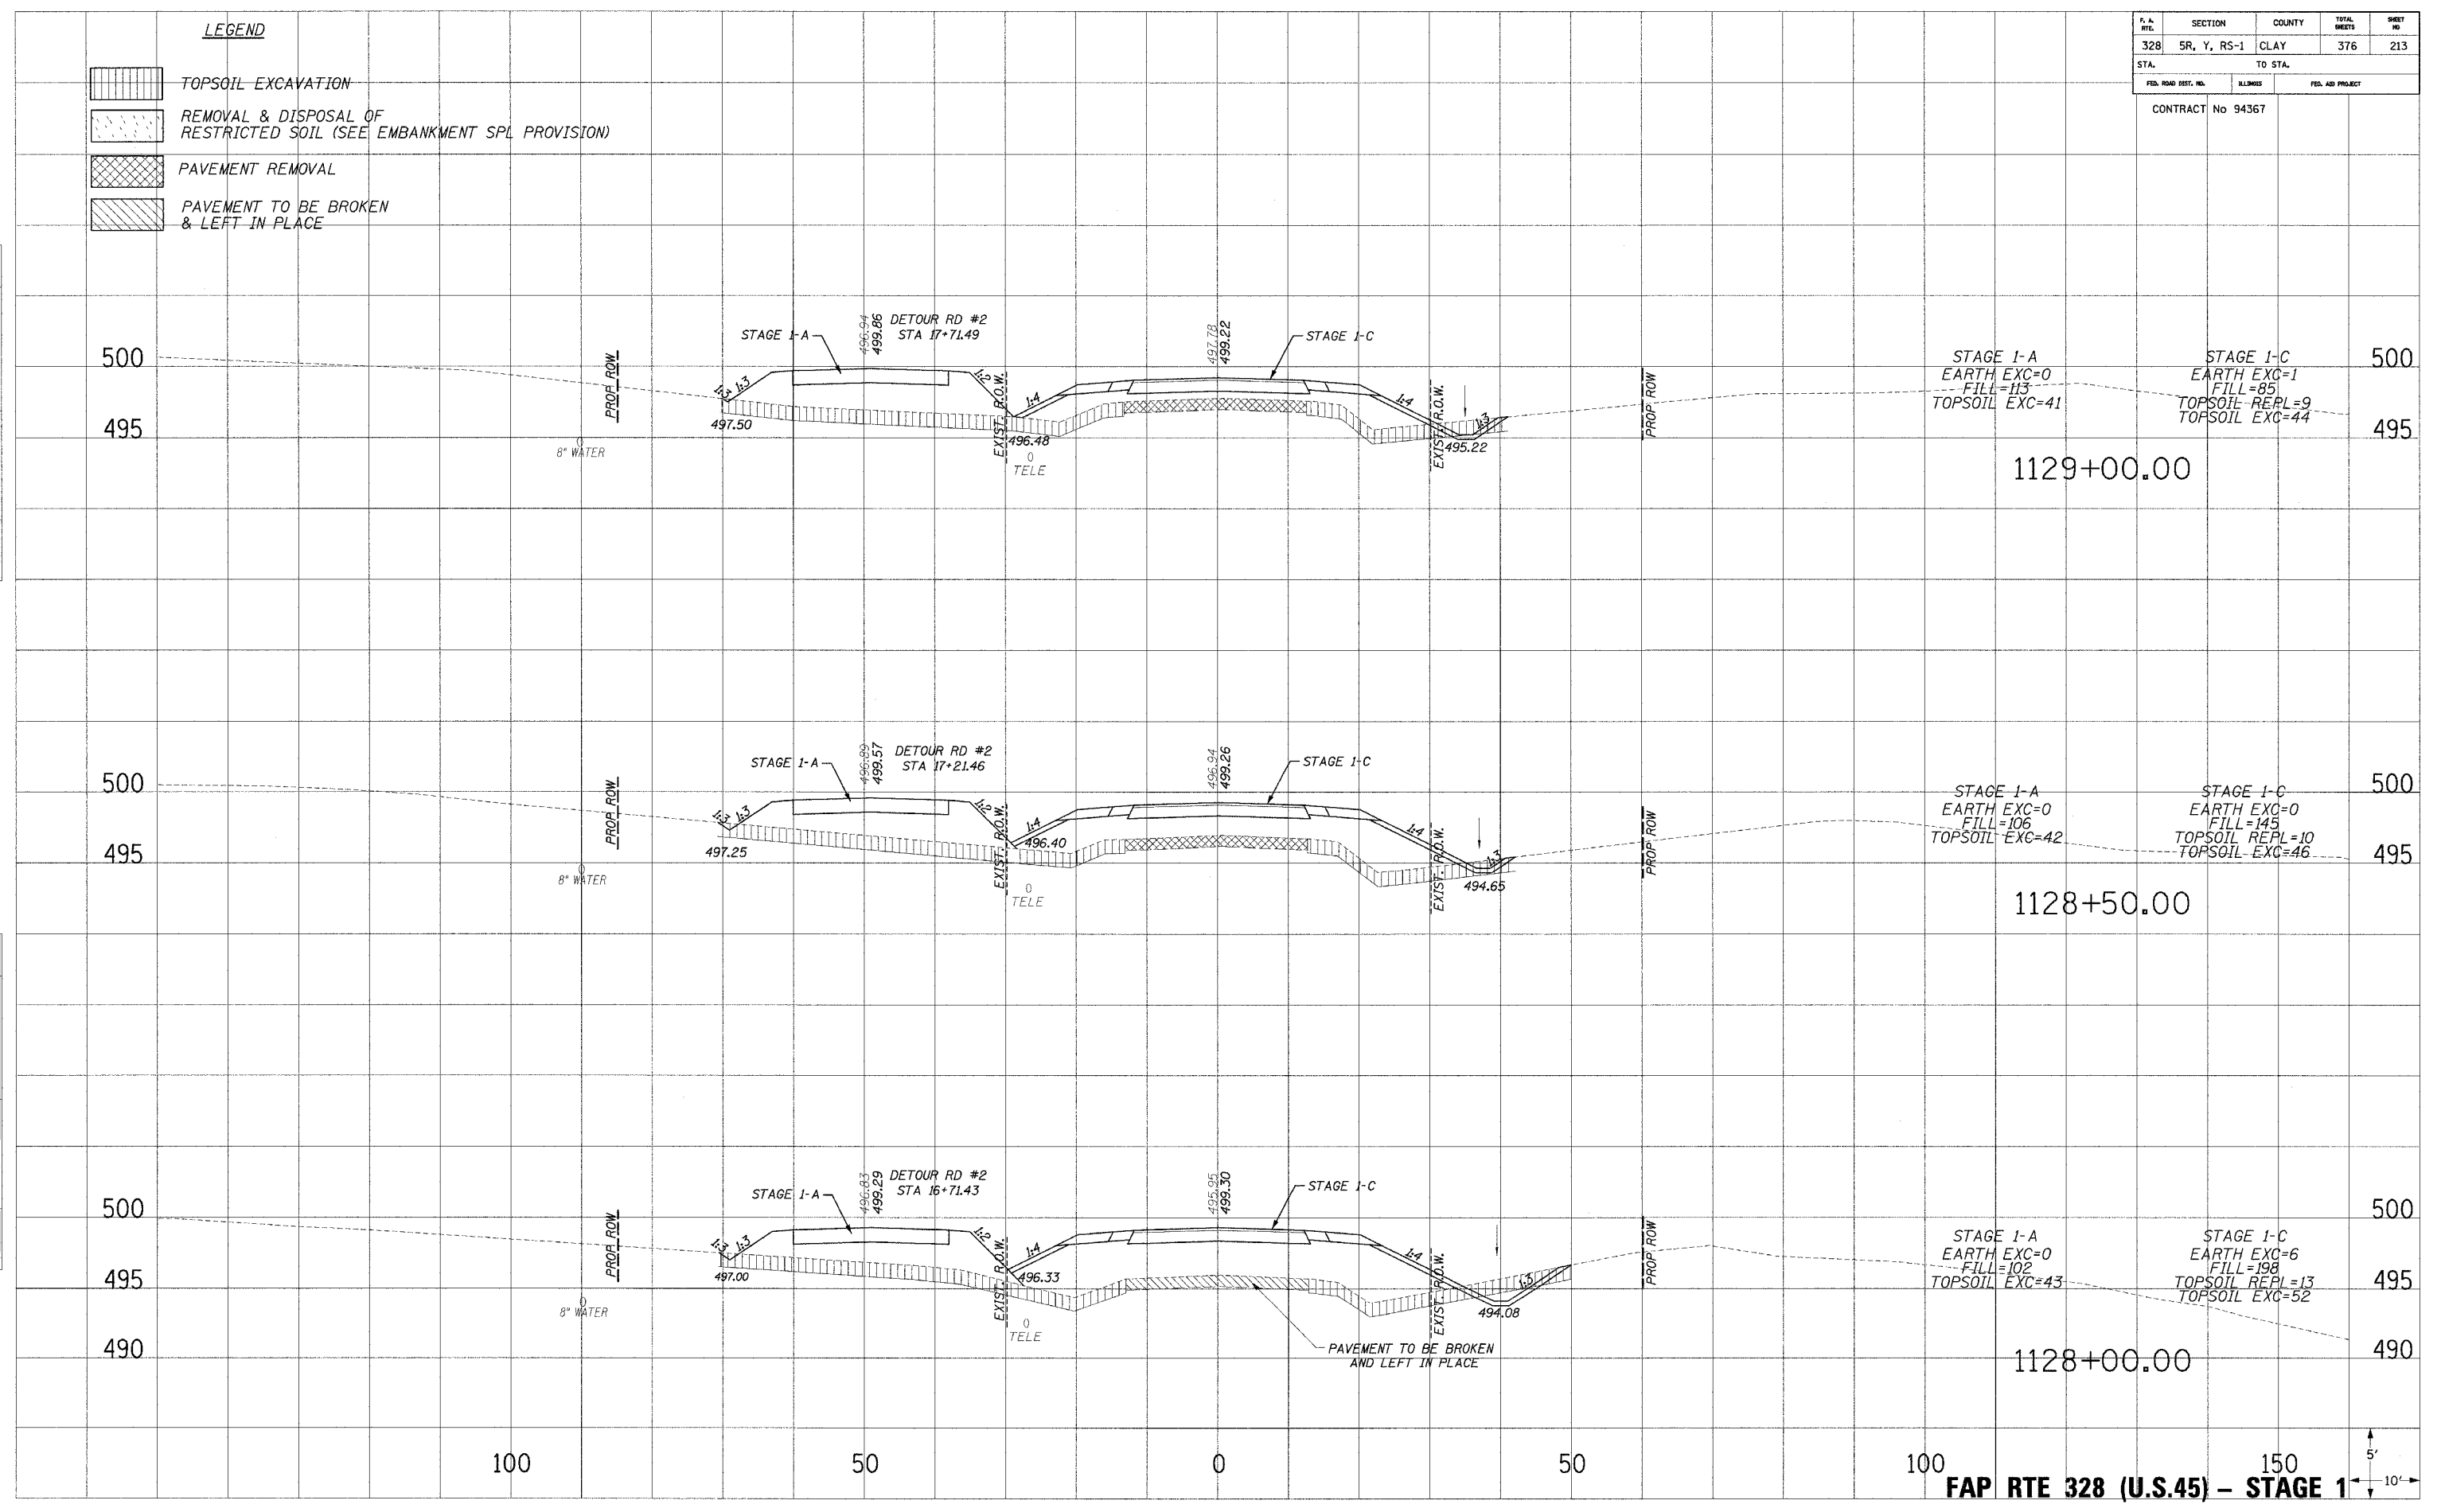

FAP RTE 328 (U.S.45) - STAGE 1

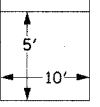

12/12/2004 8:55:25 AM