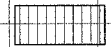
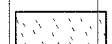
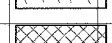



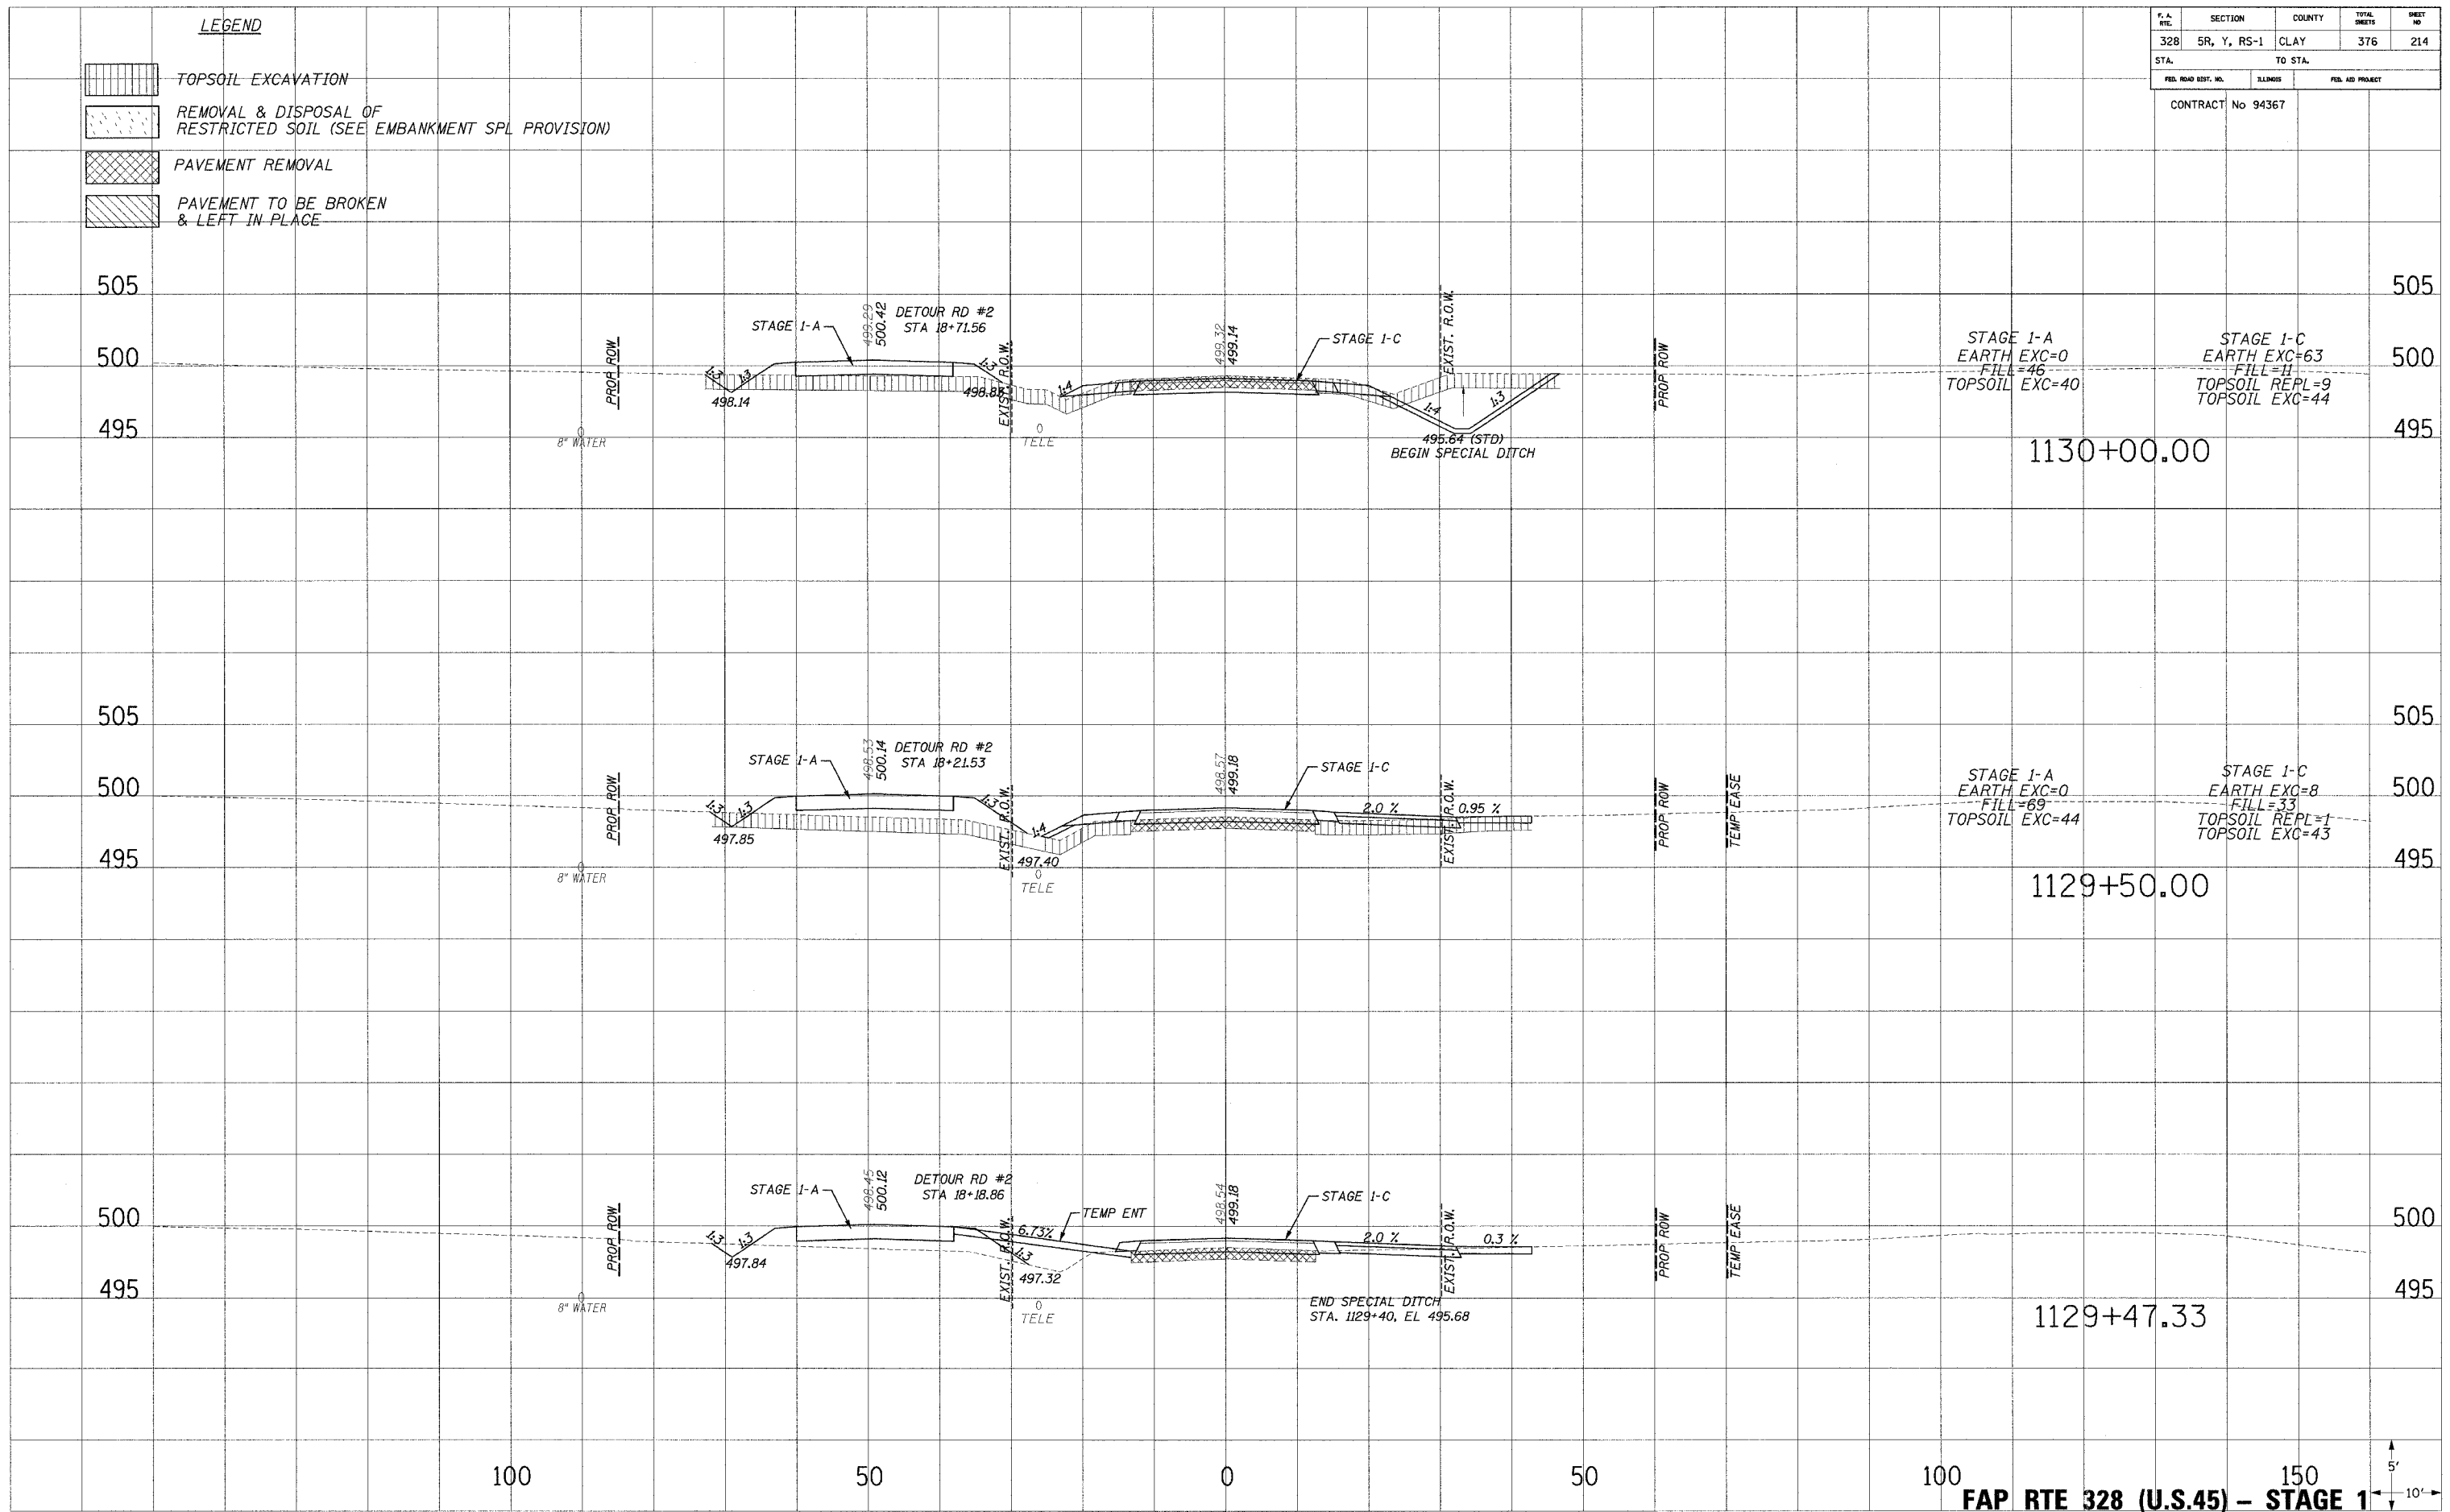
F.A. RITE	SECTION	COUNTY	TOTAL SHEETS	SHEET NO
328	5R, Y, RS-1	CLAY	376	214
STA.		TO STA.		
FED. RD DIST. NO.		S.L.M.S.		FED. AID PROJECT
CONTRACT No 94367				

LEGEND

-  TOPSOIL EXCAVATION
-  REMOVAL & DISPOSAL OF RESTRICTED SOIL (SEE EMBANKMENT SPL PROVISION)
-  PAVEMENT REMOVAL
-  PAVEMENT TO BE BROKEN & LEFT IN PLACE

PLOTTED
 NOTE BOOK
 NO.

PLOTTED
 NOTE BOOK
 NO.



12/17/2004 8:55:25 AM