
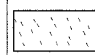

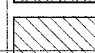



F.A. R/L	SECTION	COUNTY	TOTAL SHEETS	SHEET NO
328	5R, Y, RS-1	CLAY	376	222
STA.		TO STA.		
FED. ROAD DIST. NO.		BLMDS	FED. AID PROJECT	
CONTRACT No 94367				

LEGEND

-  TOPSOIL EXCAVATION
-  REMOVAL & DISPOSAL OF RESTRICTED SOIL (SEE EMBANKMENT SPL. PROVISION)
-  PAVEMENT REMOVAL
-  PAVEMENT TO BE BROKEN & LEFT IN PLACE

PLOTTED BY: []
 NOTE BOOK NO.: []
 AREAS CHECKED: []

PLOTTED BY: []
 NOTE BOOK NO.: []
 AREAS CHECKED: []

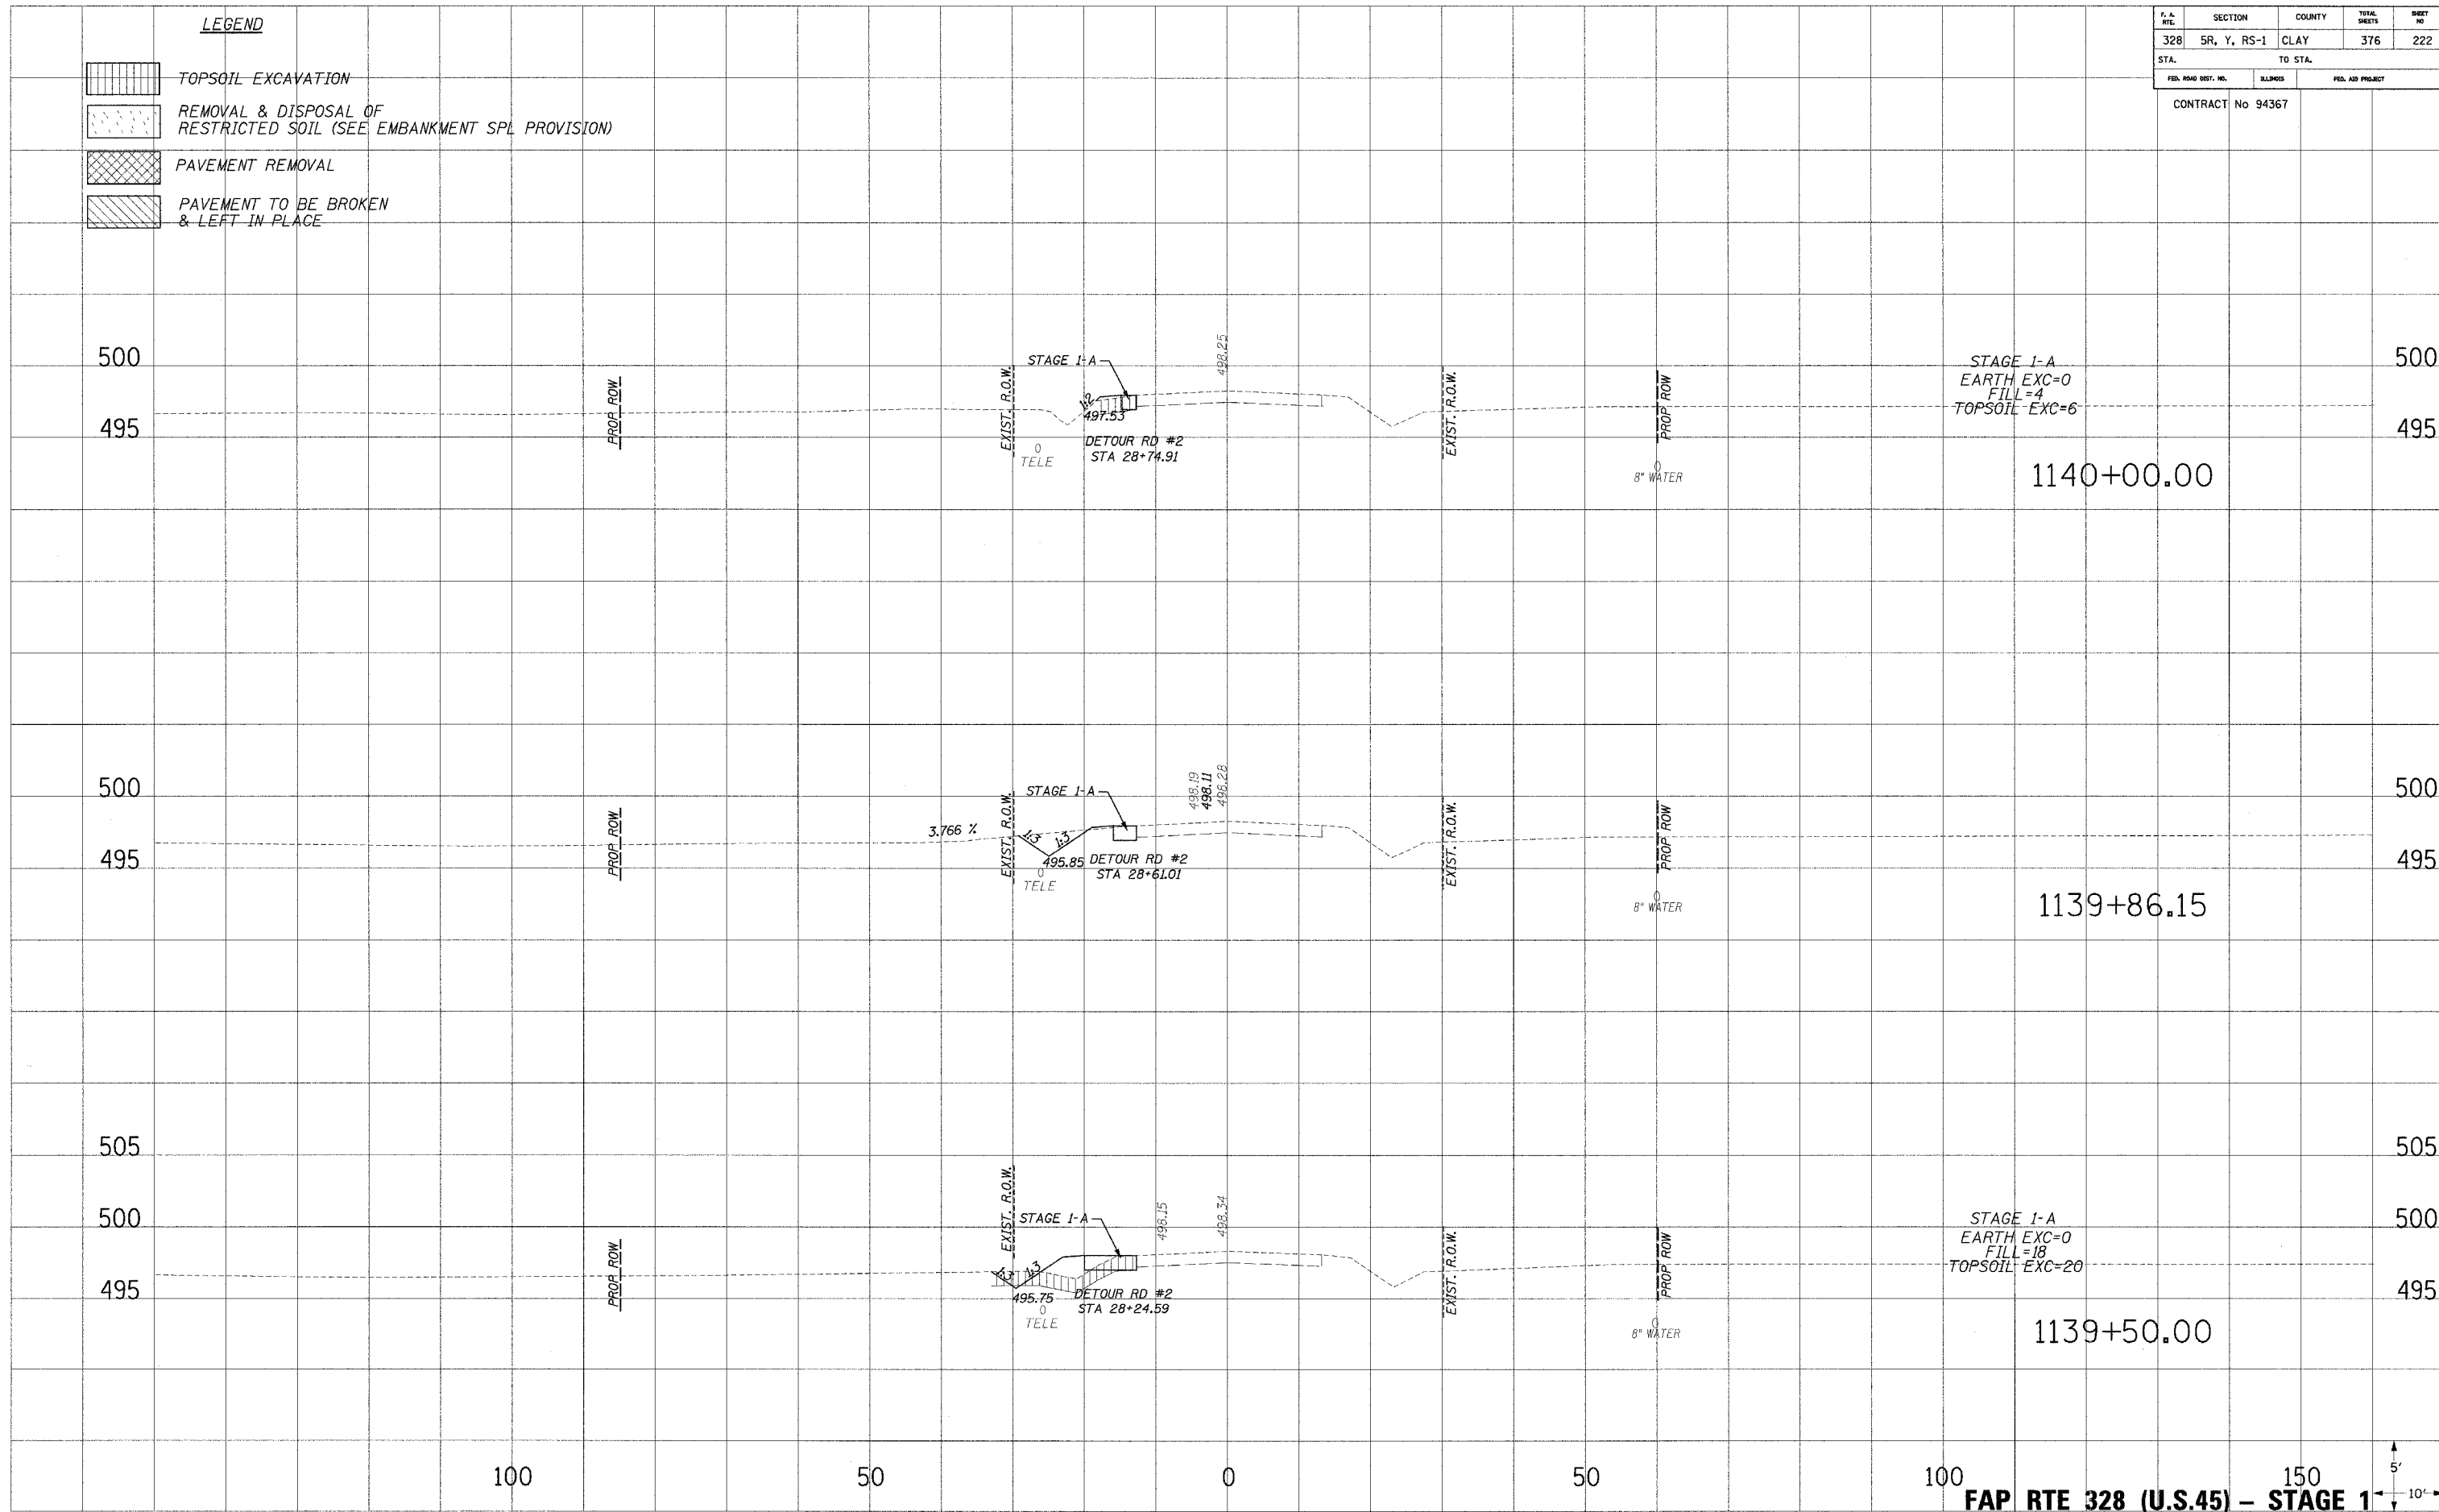

100 150
FAP RTE 328 (U.S.45) - STAGE 1

