
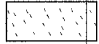

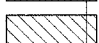
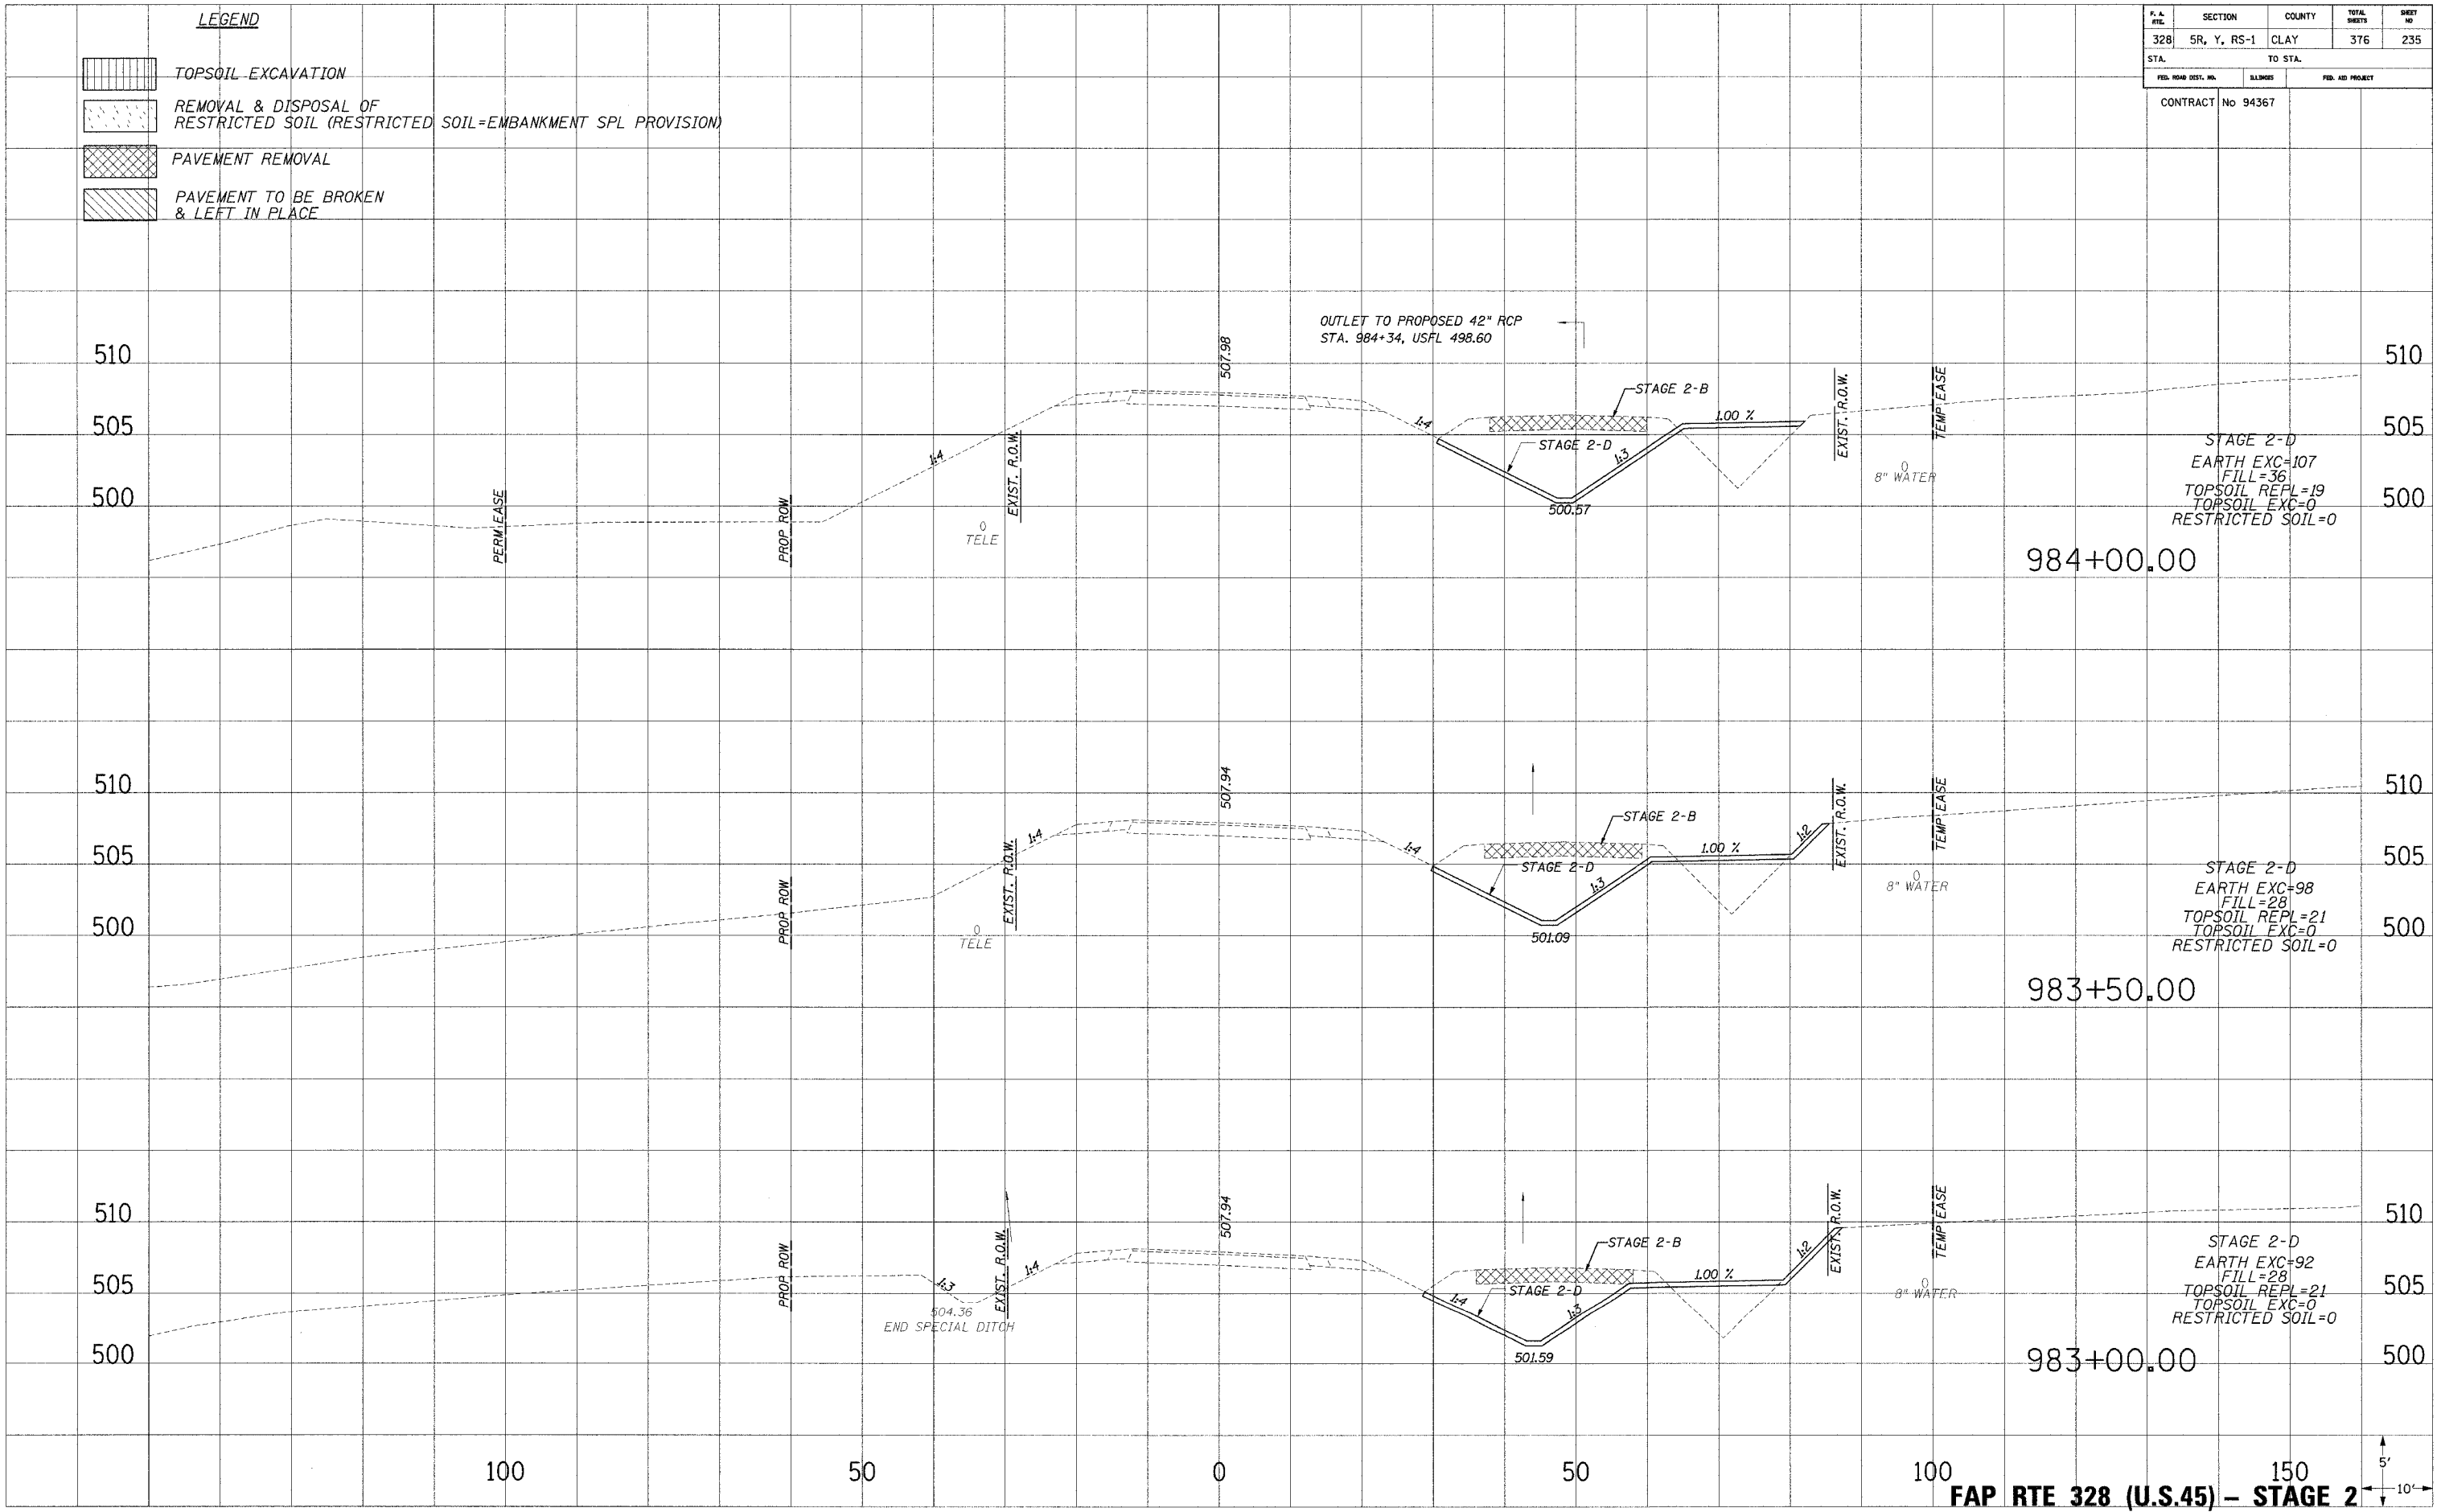


P.L. FILE	SECTION	COUNTY	TOTAL SHEETS	SHEET NO.
328	5R, Y, RS-1	CLAY	376	235
STA.		TO STA.		
FED. ROAD DIST. NO.		BLINDS	FED. AID PROJECT	
CONTRACT No 94367				

- LEGEND**
-  TOPSOIL EXCAVATION
 -  REMOVAL & DISPOSAL OF RESTRICTED SOIL (RESTRICTED SOIL=EMBANKMENT SPL PROVISION)
 -  PAVEMENT REMOVAL
 -  PAVEMENT TO BE BROKEN & LEFT IN PLACE

PLOTTED
 NOTE BOOK
 TEMPLATE
 NO.

PLOTTED
 NOTE BOOK
 TEMPLATE
 NO.



FAP RTE 328 (U.S.45) - STAGE 2

12/12/2006 10:17 AM