
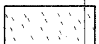

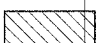
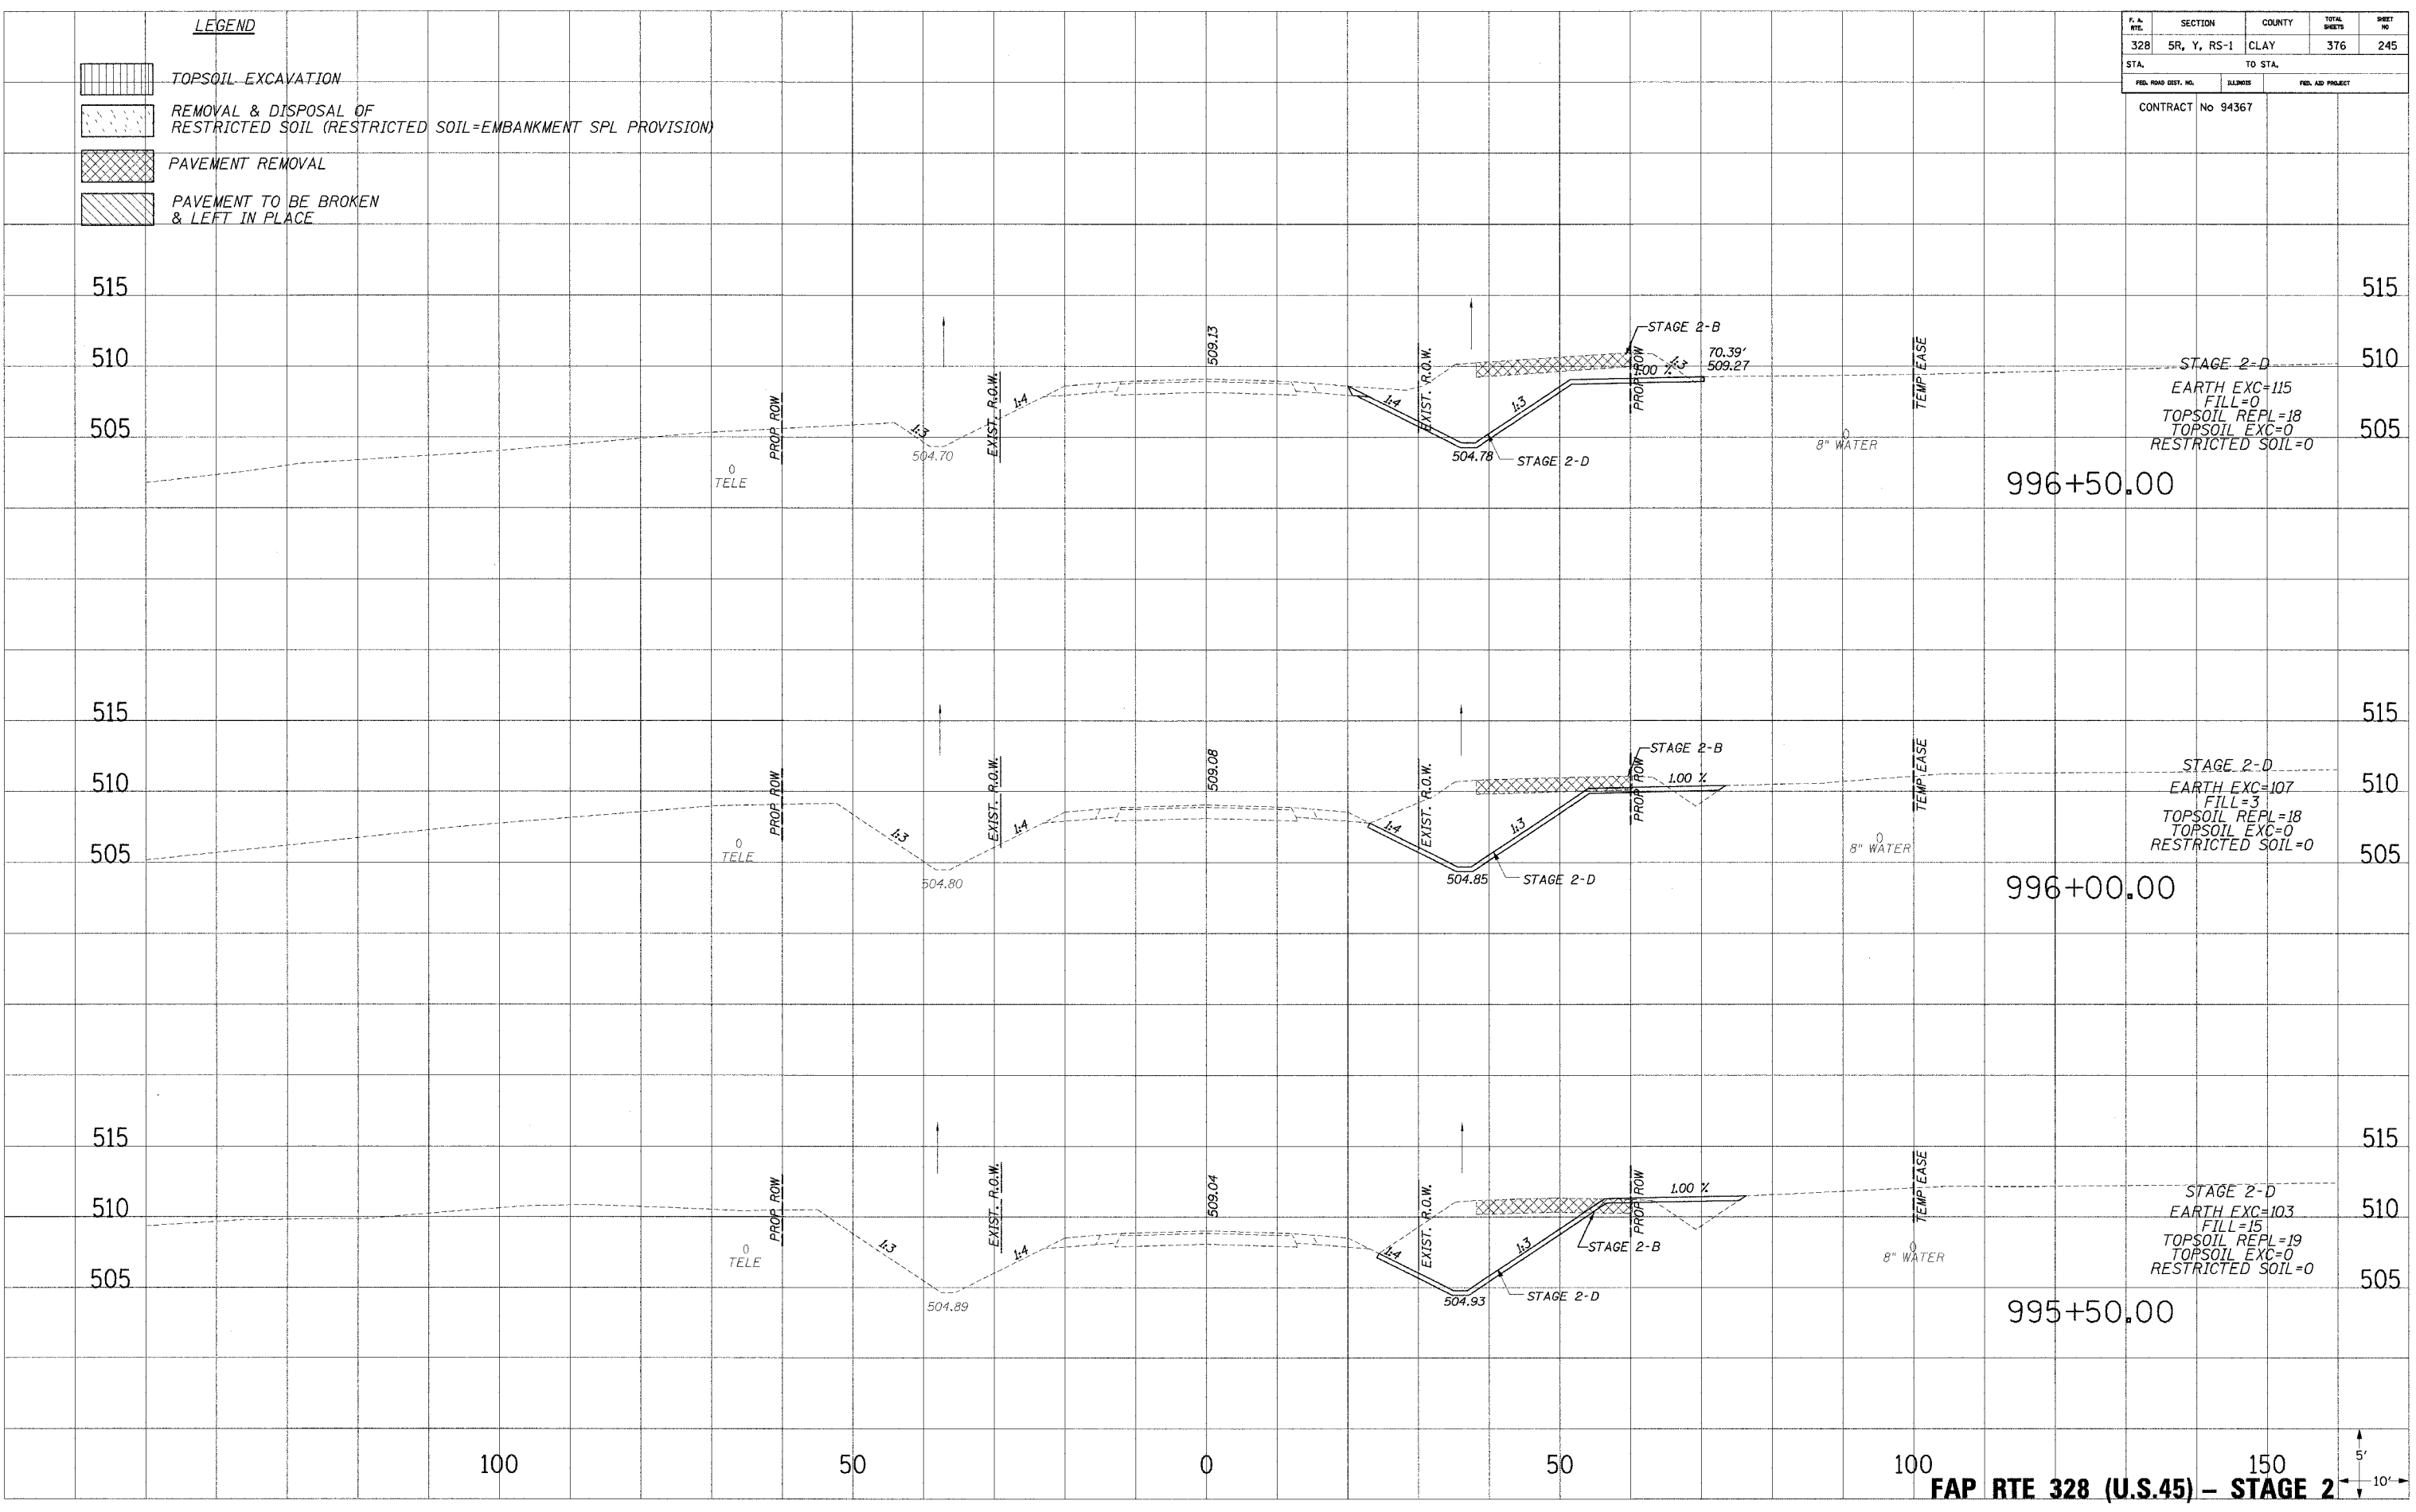


P.A. SITE	SECTION	COUNTY	TOTAL SHEETS	SHEET NO
328	5R, Y, RS-1	CLAY	376	245
STA.		TO STA.		
FED. ROAD DIST. NO.		ILLINOIS		FED. AID PROJECT
CONTRACT No 94367				

- LEGEND**
-  TOPSOIL EXCAVATION
  -  REMOVAL & DISPOSAL OF RESTRICTED SOIL (RESTRICTED SOIL=EMBANKMENT SPL PROVISION)
  -  PAVEMENT REMOVAL
  -  PAVEMENT TO BE BROKEN & LEFT IN PLACE

PLOTTED FROM DATE AREAS CHECKED  
 NO.

PLOTTED FROM DATE AREAS CHECKED  
 NO.



100 50 0 50 100 150  
**FAP RTE 328 (U.S.45) - STAGE 2**

12/19/2006 6:37:18 AM