


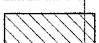
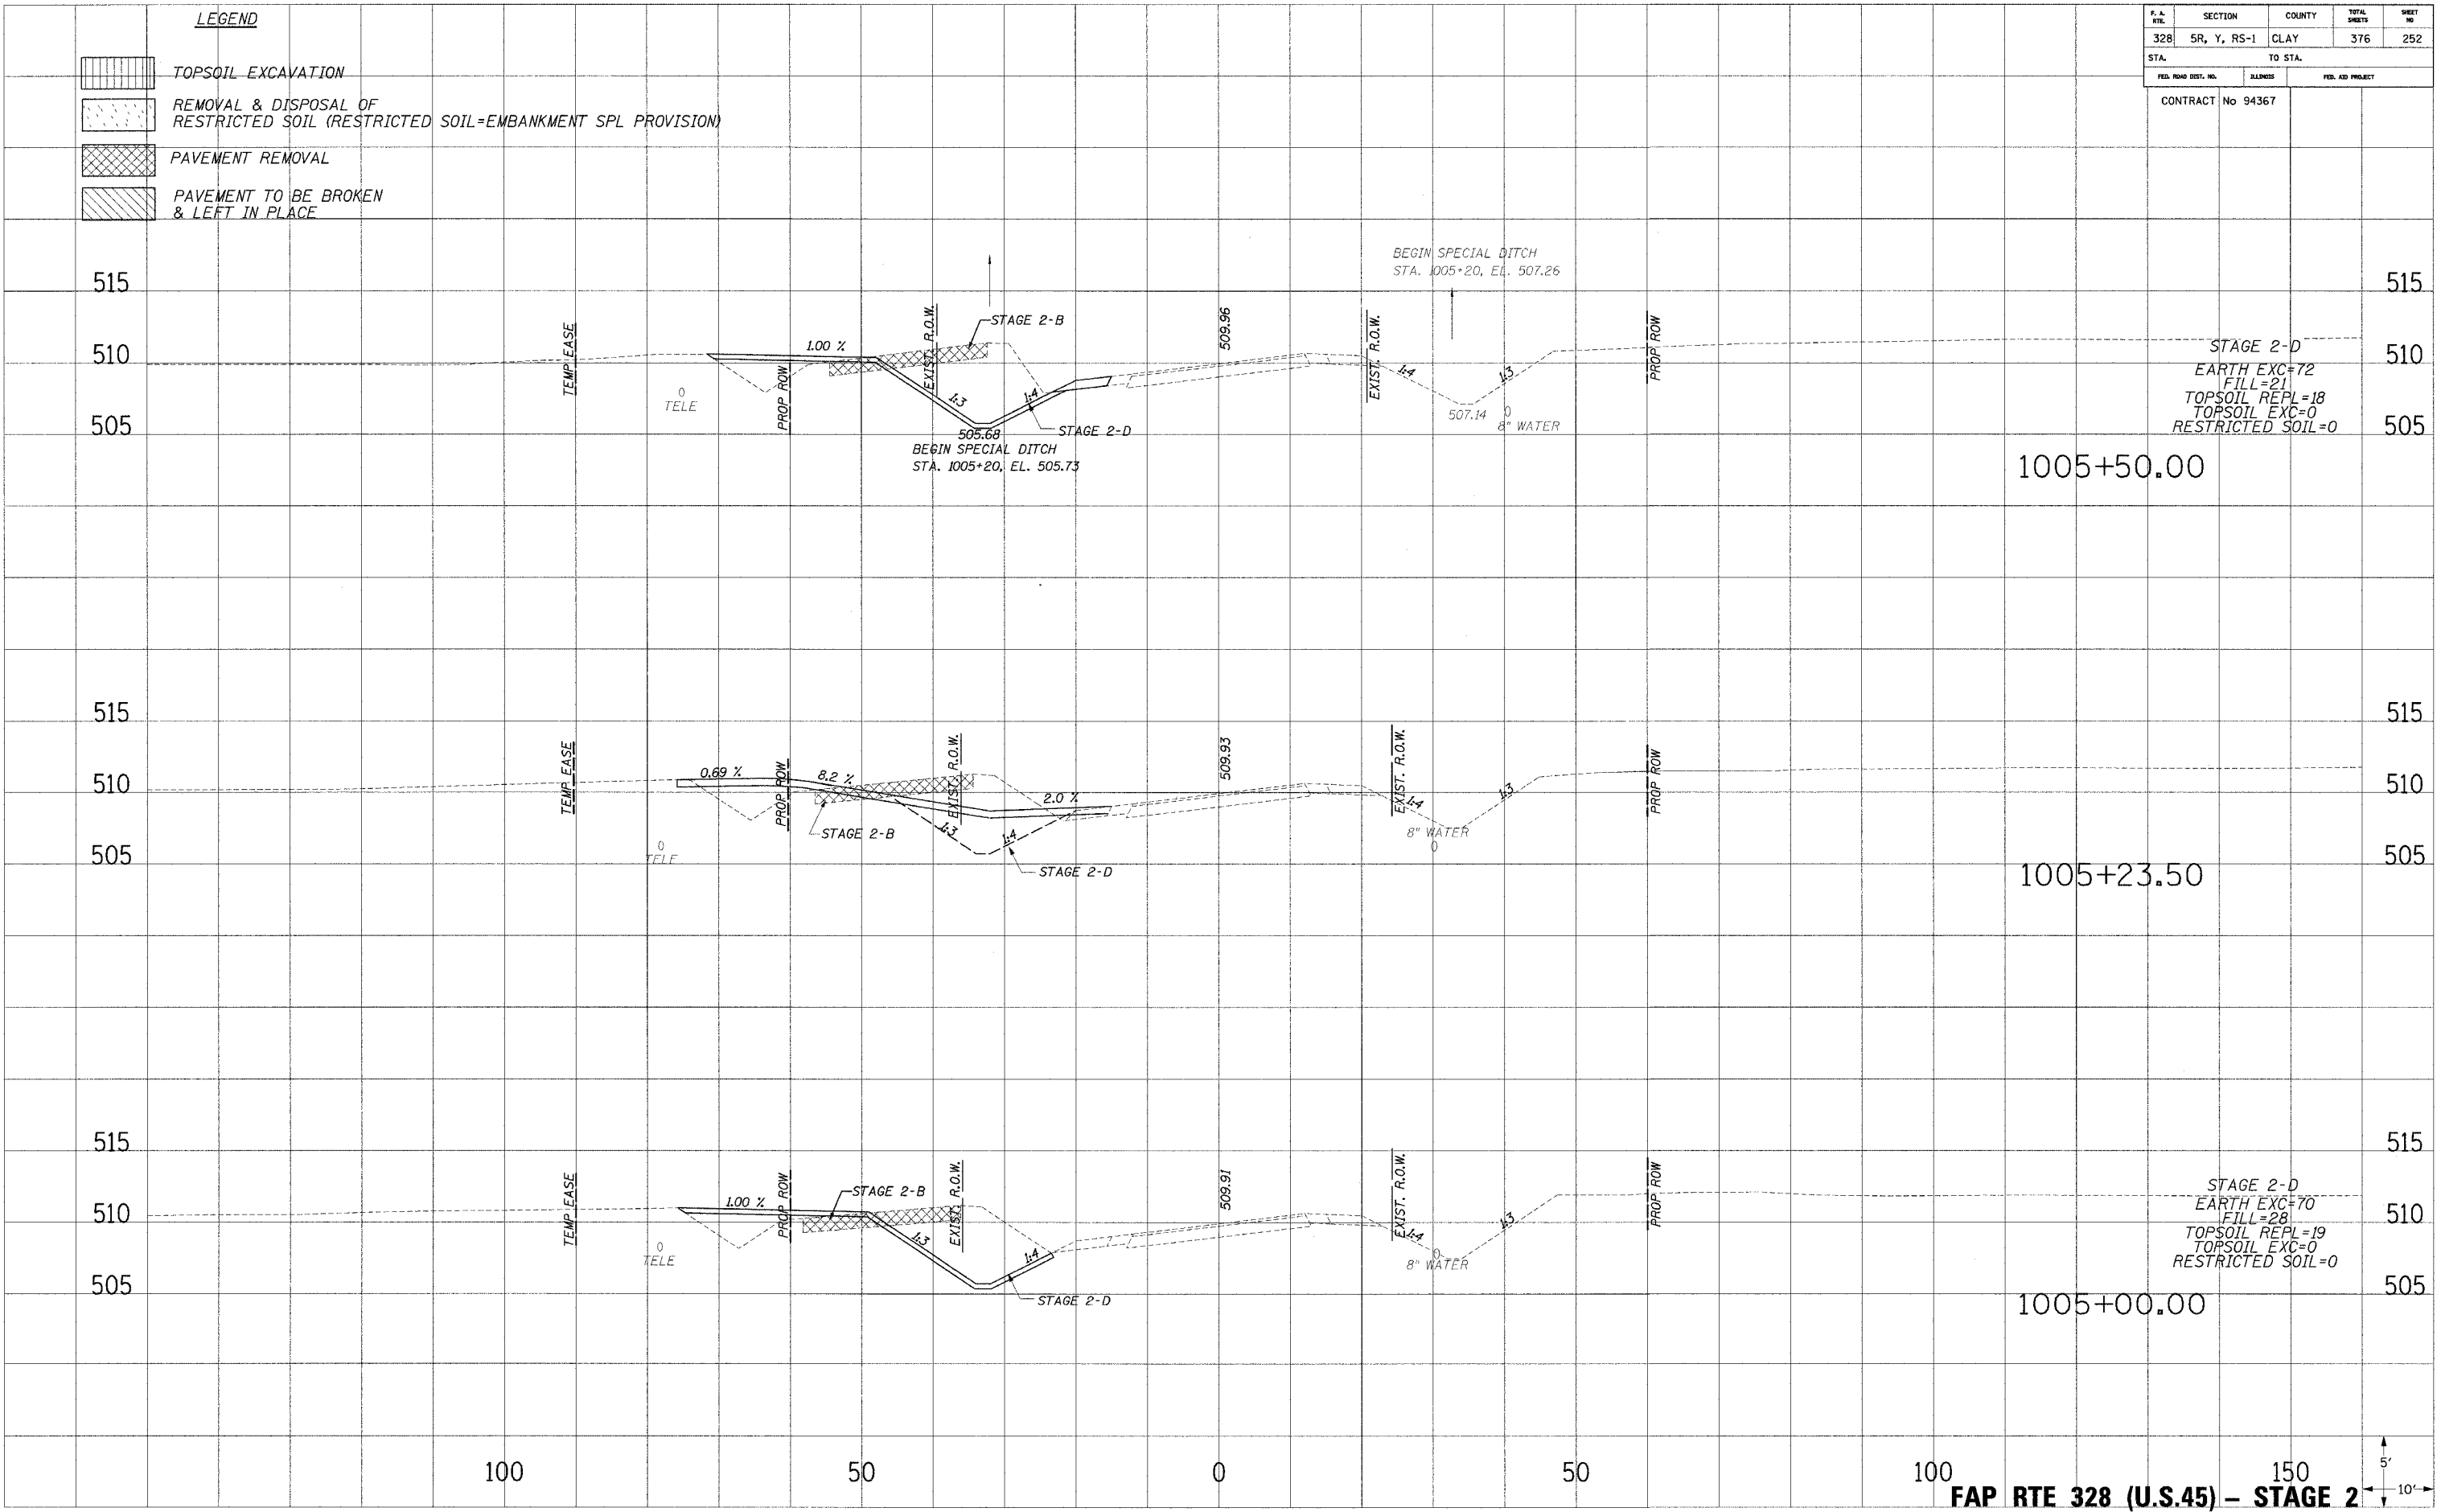


| F.L. NO. | SECTION | COUNTY | TOTAL SHEETS | SHEET NO. |
|---------------------|-------------|-----------|------------------|-----------|
| 328 | 5R, Y, RS-1 | CLAY | 376 | 252 |
| STA. | | TO STA. | | |
| FED. ROAD DIST. NO. | | ALTIMETER | FED. AID PROJECT | |
| CONTRACT No 94367 | | | | |

- LEGEND**
-  TOPSOIL EXCAVATION
 -  REMOVAL & DISPOSAL OF RESTRICTED SOIL (RESTRICTED SOIL=EMBANKMENT SPL PROVISION)
 -  PAVEMENT REMOVAL
 -  PAVEMENT TO BE BROKEN & LEFT IN PLACE

PLOTTED: _____
 REVISIONS: _____
 NOTE BOOK: _____
 AREAS CHECKED: _____
 NO.: _____

PLOTTED: _____
 REVISIONS: _____
 NOTE BOOK: _____
 AREAS CHECKED: _____
 NO.: _____



100 50 0 50 100 150
 FAP RTE 328 (U.S.45) - STAGE 2