
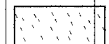

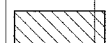
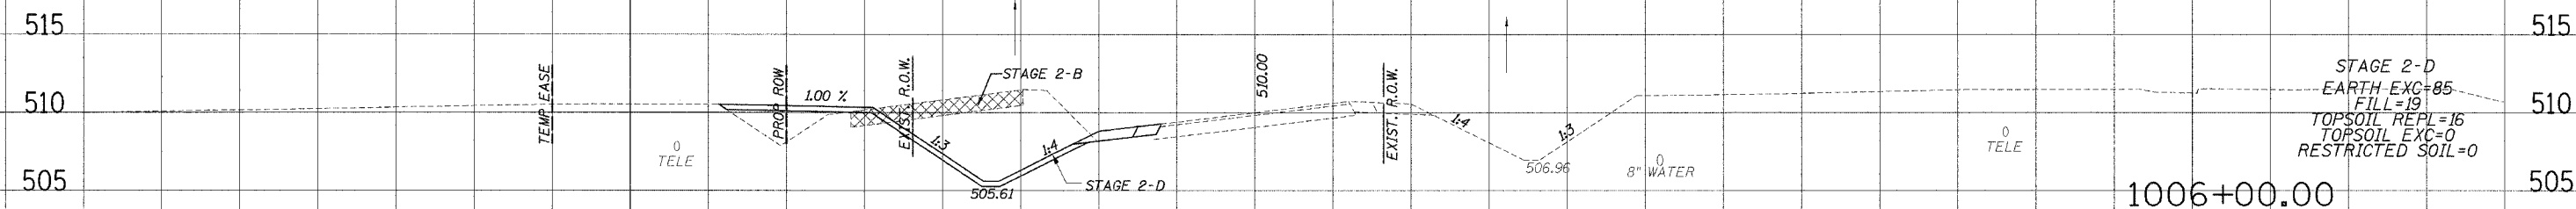
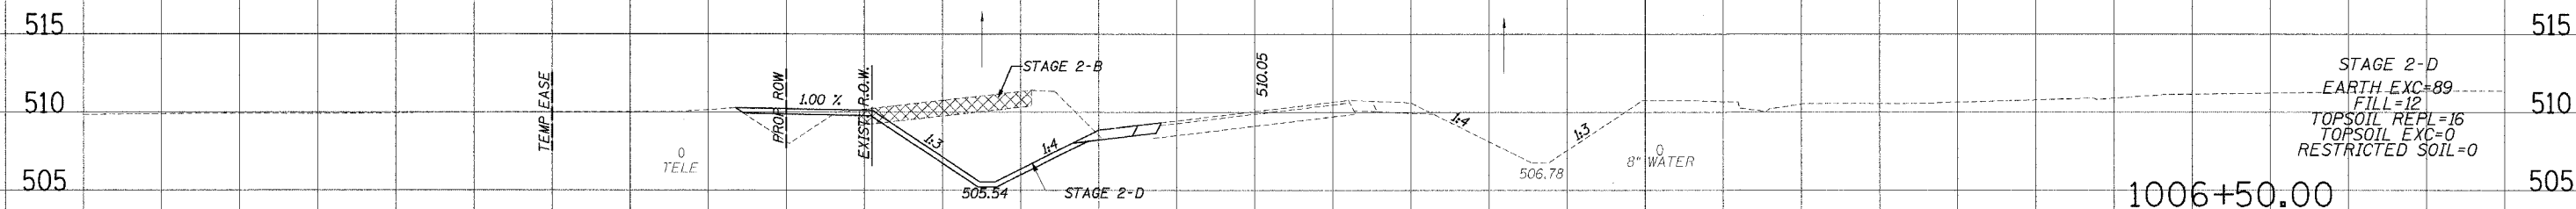
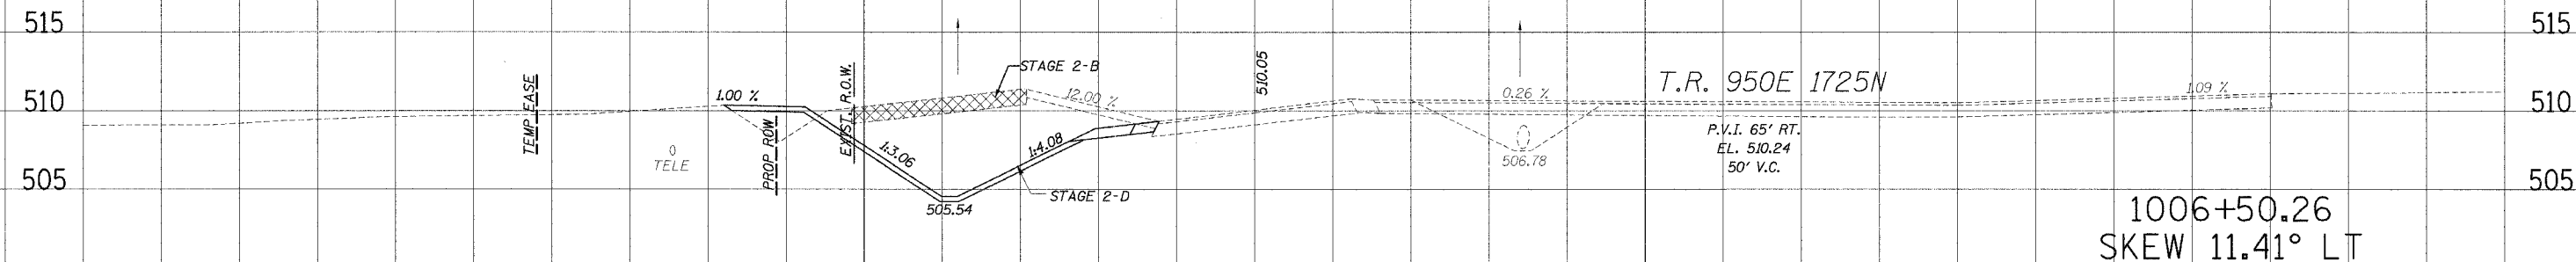


P. & S. NO.	SECTION	COUNTY	TOTAL SHEETS	SHEET NO.
328	5R, Y, RS-1	CLAY	376	253
STA.		TO STA.		
FED. ROAD DIST. NO.		ILLINOIS	FED. AID PROJECT	
CONTRACT No 94367				

- LEGEND**
-  TOPSOIL EXCAVATION
  -  REMOVAL & DISPOSAL OF RESTRICTED SOIL (RESTRICTED SOIL=EMBANKMENT SPL PROVISION)
  -  PAVEMENT REMOVAL
  -  PAVEMENT TO BE BROKEN & LEFT IN PLACE



100

50

0

50

100

150

FAP RTE 328 (U.S.45) - STAGE 2



PLOTTED FROM DATE: 12/13/2004 8:17:21 AM  
 NOTE BOOK NO.:  
 AREAS CHECKED:

PLOTTED FROM DATE: 12/13/2004 8:17:21 AM  
 NOTE BOOK NO.:  
 AREAS CHECKED:

12/13/2004 8:17:21 AM