


F.A. NO.	SECTION	COUNTY	TOTAL SHEETS	SHEET NO.
328	5R, Y, RS-1	CLAY	376	254
STA. TO STA.				
FED. ROAD DIST. NO.		BLINDS	FED. AID PROJECT	
CONTRACT No 94367				

**LEGEND**

	TOPSOIL EXCAVATION
	REMOVAL & DISPOSAL OF RESTRICTED SOIL (RESTRICTED SOIL=EMBANKMENT SPL PROVISION)
	PAVEMENT REMOVAL
	PAVEMENT TO BE BROKEN & LEFT IN PLACE

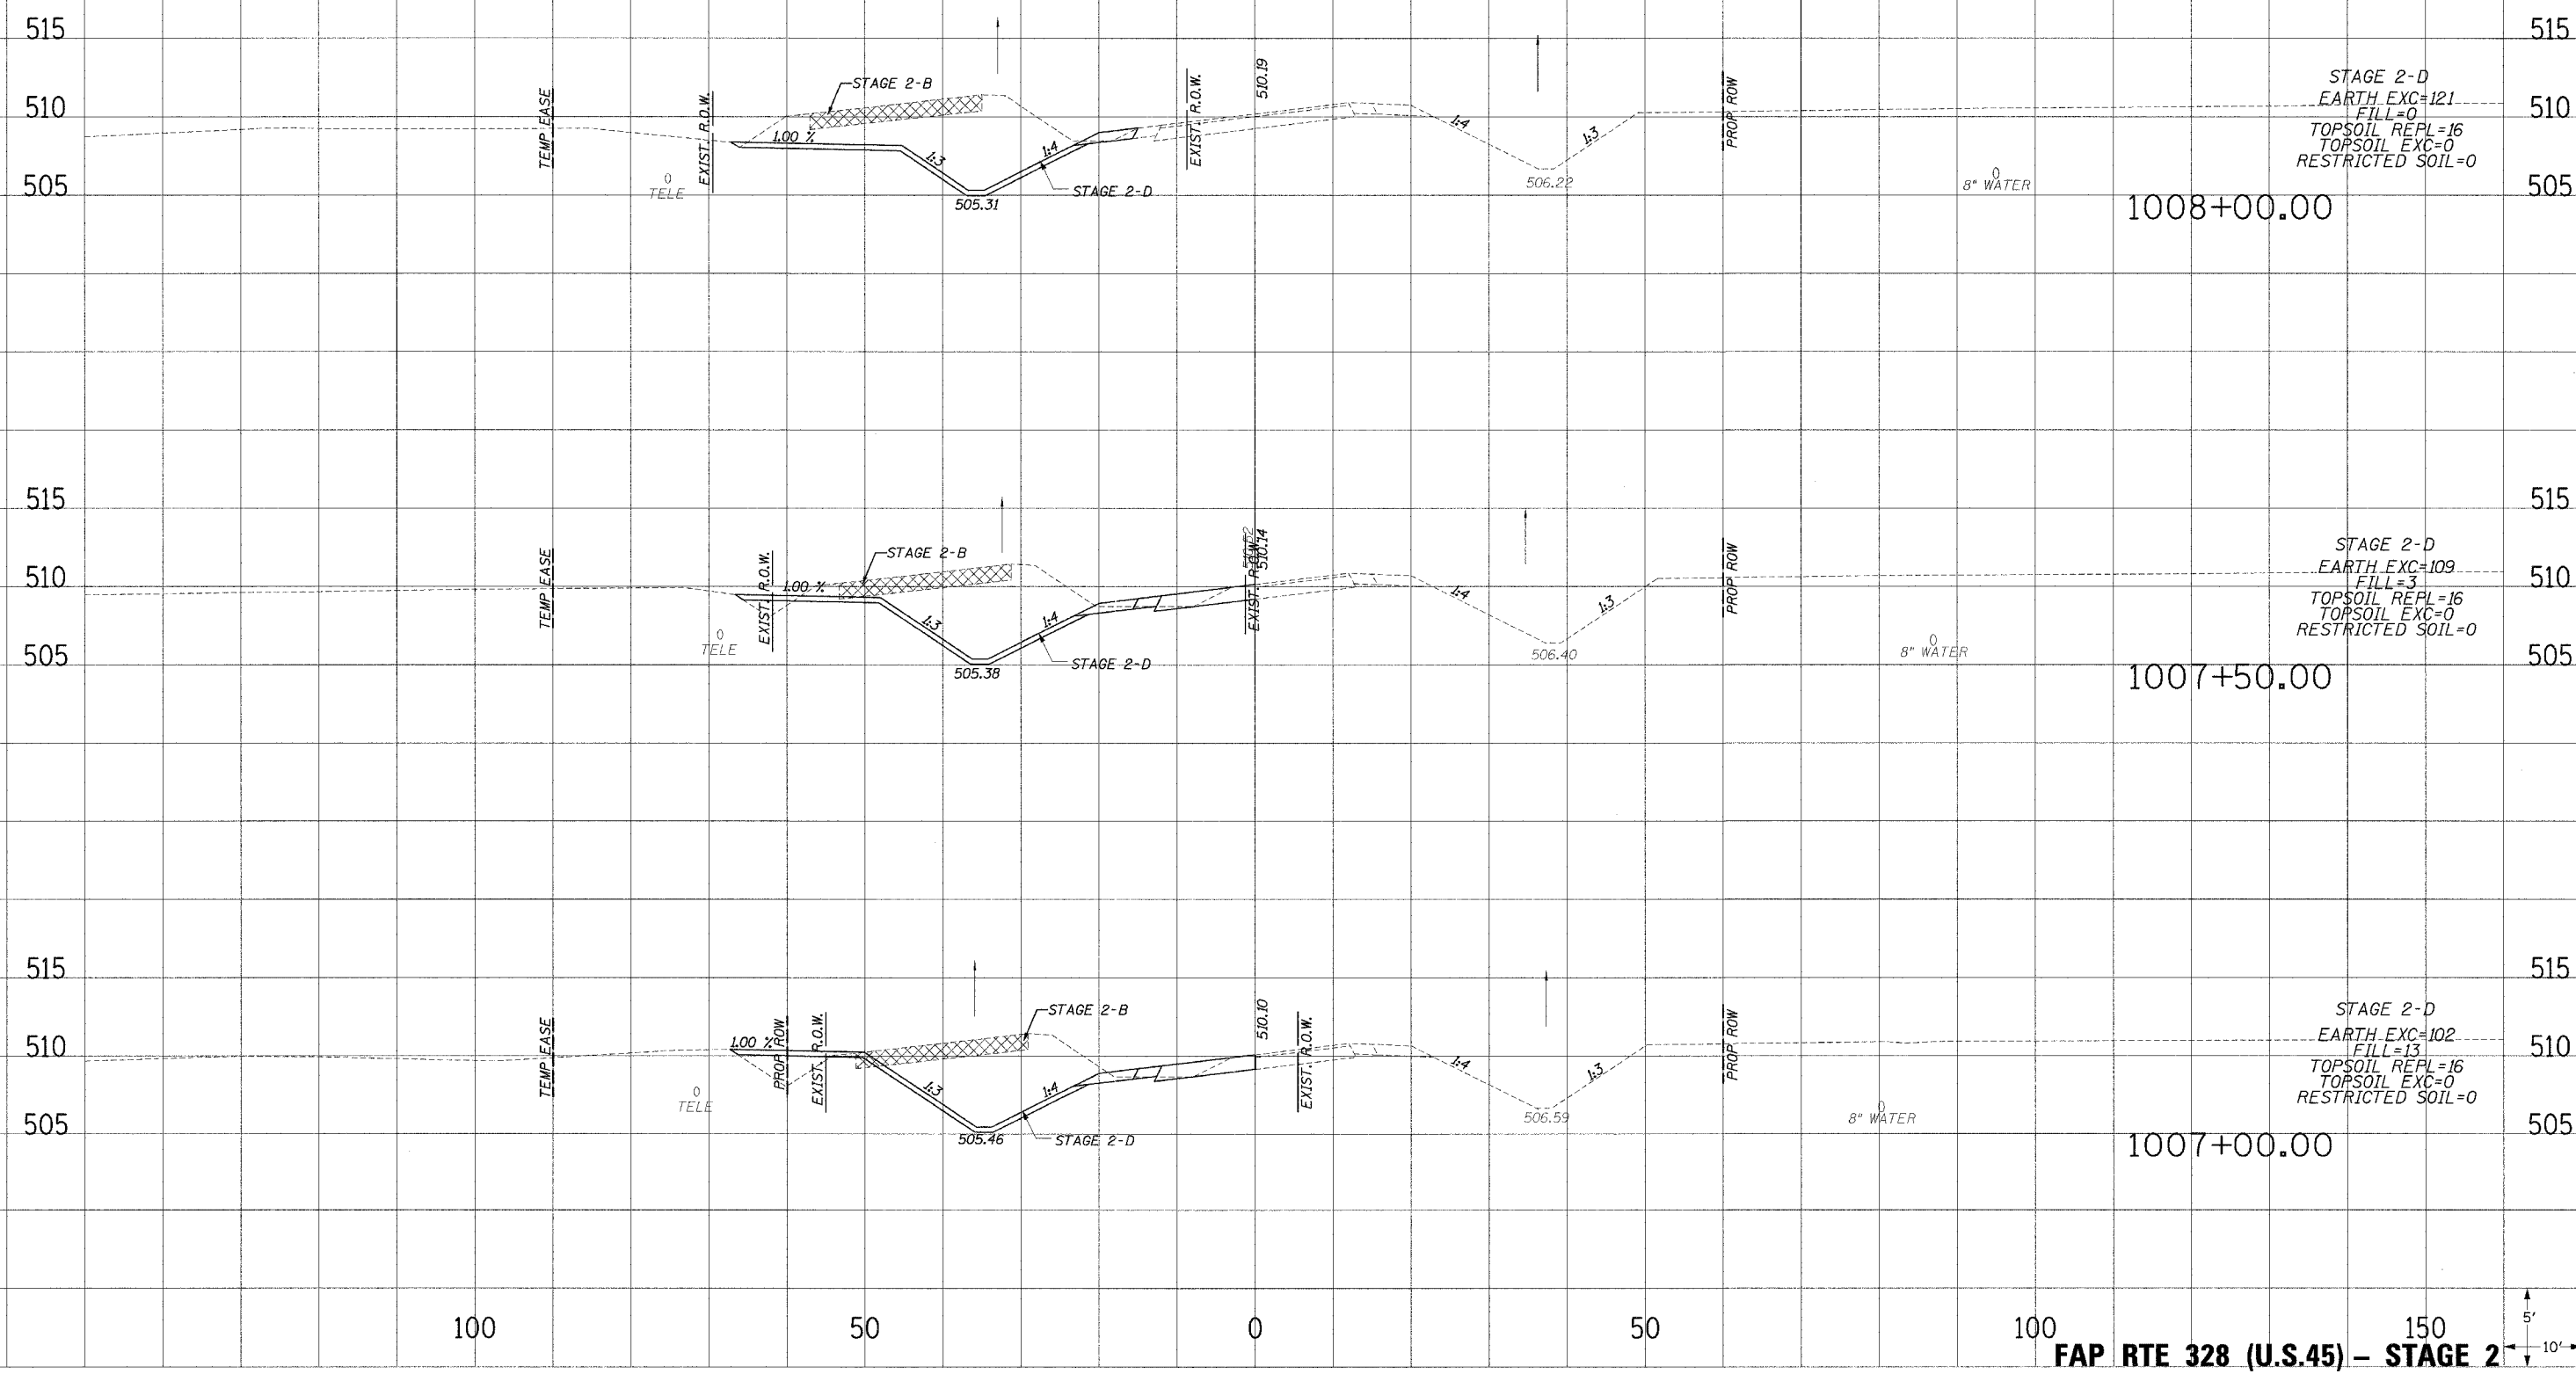

STAGE 2-D  
 EARTH EXC=121  
 FILL=0  
 TOPSOIL REPL=16  
 TOPSOIL EXC=0  
 RESTRICTED SOIL=0

STAGE 2-D  
 EARTH EXC=109  
 FILL=3  
 TOPSOIL REPL=16  
 TOPSOIL EXC=0  
 RESTRICTED SOIL=0

STAGE 2-D  
 EARTH EXC=102  
 FILL=13  
 TOPSOIL REPL=16  
 TOPSOIL EXC=0  
 RESTRICTED SOIL=0

PLOTTED  
 NOTE BOOK  
 TEMPLATE  
 AREAS CHECKED

PLOTTED  
 NOTE BOOK  
 TEMPLATE  
 AREAS CHECKED

12/12/2004 11:21 AM